


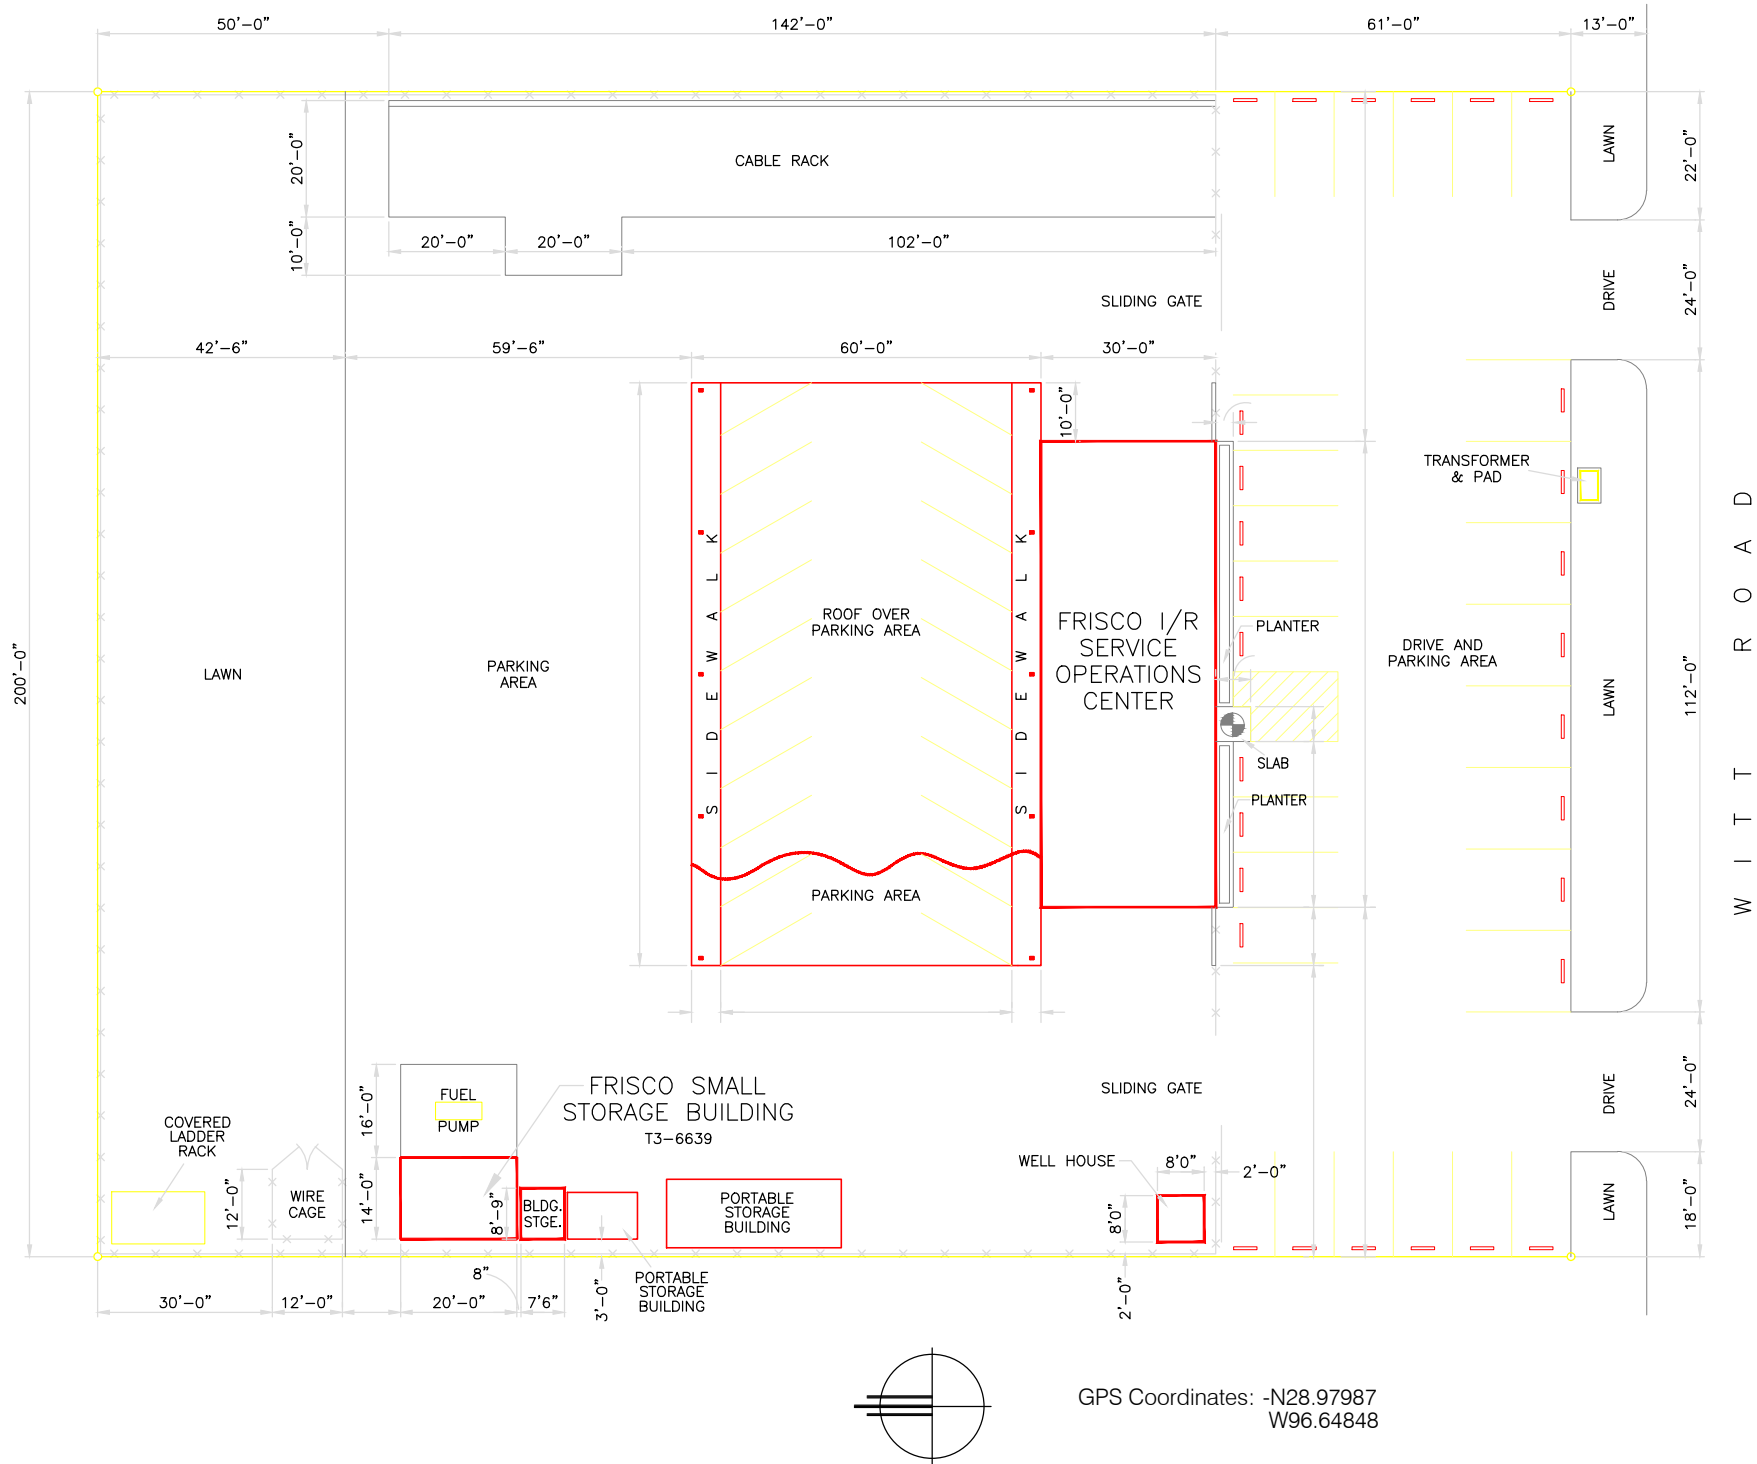

CIVIL BASE DRAWING

SCALE: AS-NOTED

CONSULTANT STAMP			
REVISIONS / AUTHORIZATIONS			
NO.	REVISIONS / AUTHORIZATIONS	DATE	BY
PROPRIETARY AT&T INFORMATION NOT FOR GENERAL USE OR DISCLOSURE OUTSIDE OF AT&T THIS INFORMATION MAY ONLY BE USED BY AUTHORIZED PERSONNEL OF THE LOCAL GOVERNMENT AGENCY IN CONNECTION WITH APPLICATION FOR PERMITS AND AUTHORIZATIONS FOR BUILDINGS, CONSTRUCTION, AND/ OR ZONING CHANGES.			
DRAWINGS PREPARED FOR			
AT&T CORPORATE REAL ESTATE			
PROJECT TITLE: BASE_DRAWING			
1707 WITT RD FRISCO TX US			
FRSCTXRC	104896.01	T36638	
SHEET TITLE: CIVIL PLAN CIVIL			
AT&T PROJECT NUMBER	DATE	SCALE	
DRAWN BY	CHECKED BY		
AT&T AUTHORIZATION	SHEET - OF - SHEETS	SHEET NO.	
AT&T Project Manager	AT&T DRAWING NO:	T36638C01 C01	