


Survey of Origer Properties, Inc. & Lake Forest Golf Inc. Properties

Part of the
SW 1/4 of the SE 1/4
and part of the
SE 1/4 of the SW 1/4
Section 24, T 40 N, R 10 E
and part of the
NW 1/4 of the NW 1/4
and part of the
NE 1/4 of the NW 1/4
and part of
Government Lots 3 & 4
Section 25, T 40 N, R 10 E
and part of
Government Lot 1
Section 26, T 40 N, R 10 E
all in
Washington Township
Vilas County, Wisconsin

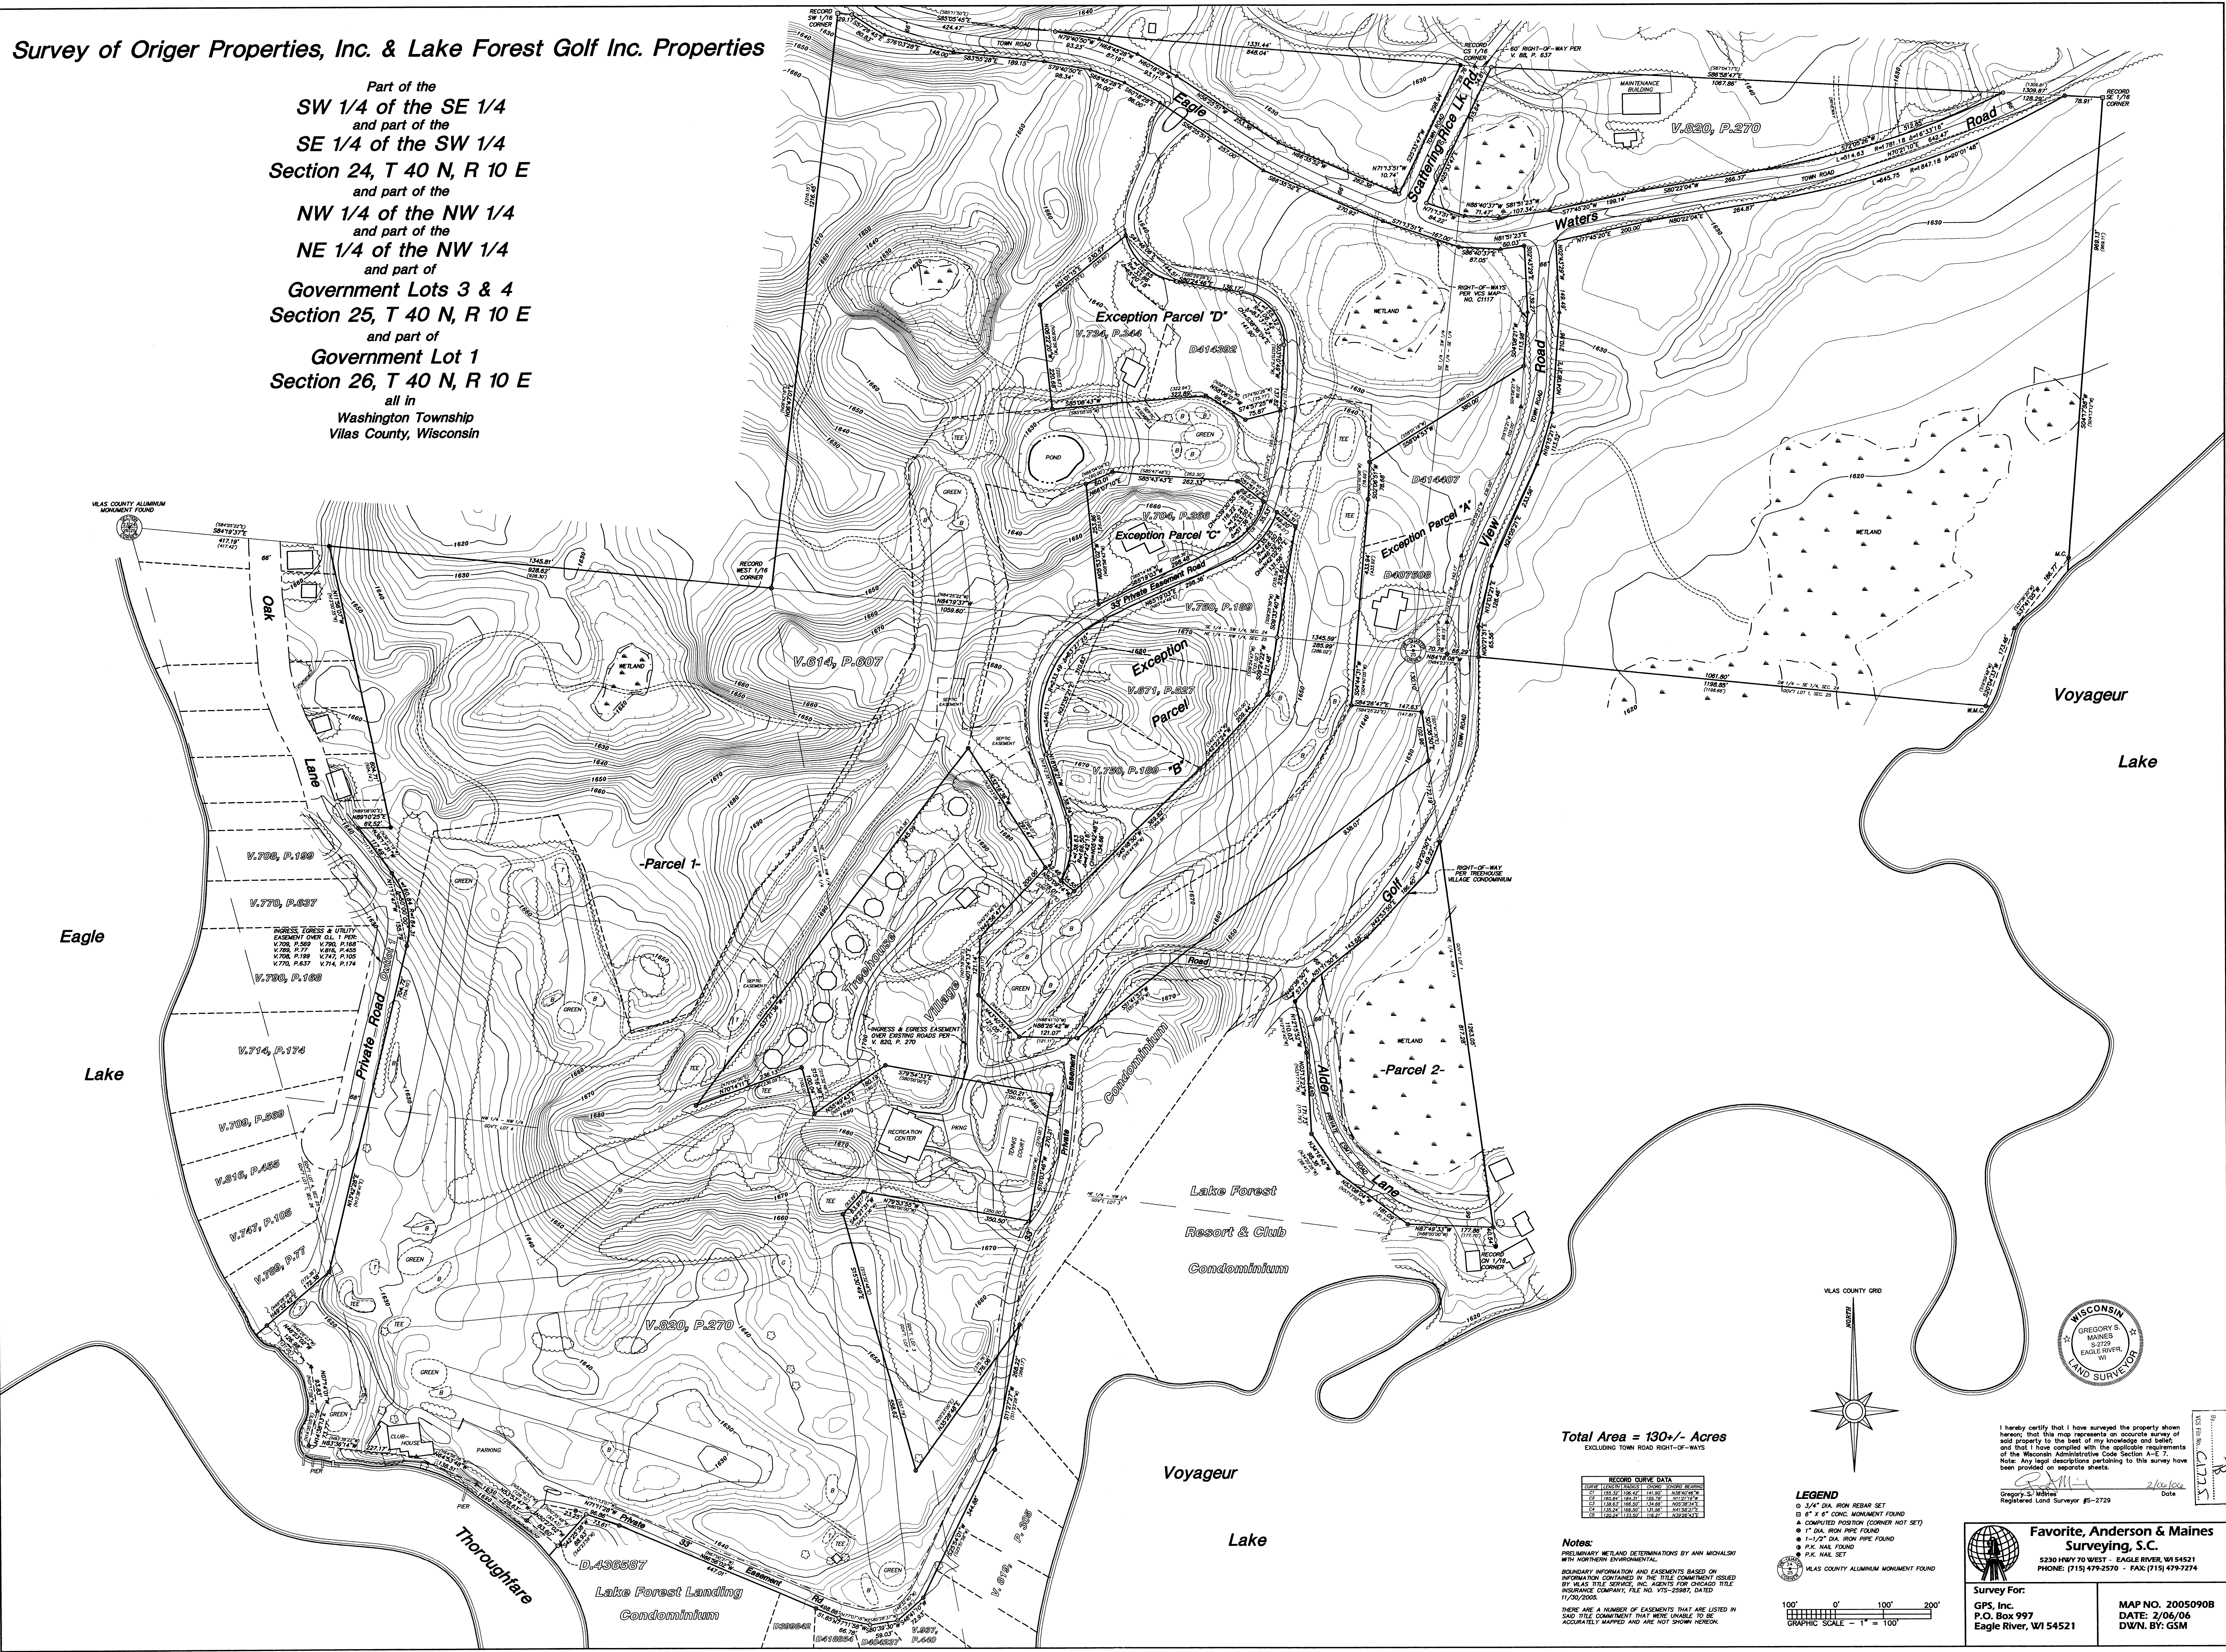

Total Area = 130+/- Acres
EXCLUDING TOWN ROAD RIGHT-OF-WAYS

Curve	Radius	Chord	Area
1	100.00	100.00	15708.00
2	100.00	100.00	15708.00
3	100.00	100.00	15708.00
4	100.00	100.00	15708.00
5	100.00	100.00	15708.00

Notes:
PRELIMINARY METLAND DETERMINATIONS BY ANNI MICHALSKI
WITH NORTHERN ENVIRONMENTAL
BOUNDARY INFORMATION AND EASEMENTS BASED ON
INFORMATION CONTAINED IN THE TITLE COMMITMENT ISSUED
BY VILAS TITLE SERVICE, INC. AGENTS FOR CHICAGO TITLE
INSURANCE COMPANY, FILE NO. VTS-25987, DATED
11/30/2005
THERE ARE A NUMBER OF EASEMENTS THAT ARE LISTED IN
SAID TITLE COMMITMENT THAT WERE UNABLE TO BE
ACCURATELY SHOWN AND ARE NOT SHOWN HEREON.

LEGEND
3/4" DIA. IRON REBAR SET
6" x 6" CONC. MONUMENT FOUND
CORRUPTED POSITION (CORNER NOT SET)
1" DIA. IRON PIPE FOUND
1-1/2" DIA. IRON PIPE FOUND
P.K. NAIL FOUND
P.K. NAIL SET
VILAS COUNTY ALUMINUM MONUMENT FOUND

Scale: 1" = 100'
0' 100' 200'

I hereby certify that I have surveyed the property shown
hereon; that this map represents an accurate survey of
said property to the best of my knowledge and belief;
and that I have complied with the applicable requirements
of the Wisconsin Administrative Code Section A-5.7.
Note: Any legal descriptions pertaining to this survey have
been provided on separate sheets.
Gregory S. Maines
Registered Land Surveyor #5-2729

**Favorite, Anderson & Maines
Surveying, S.C.**
5230 HWY 70 WEST - EAGLE RIVER, WI 54521
PHONE: (715) 479-2570 - FAX: (715) 479-7274

Survey For:
GPS, Inc.
P.O. Box 997
Eagle River, WI 54521
MAP NO. 20050908
DATE: 2/06/06
DWN. BY: GSM