


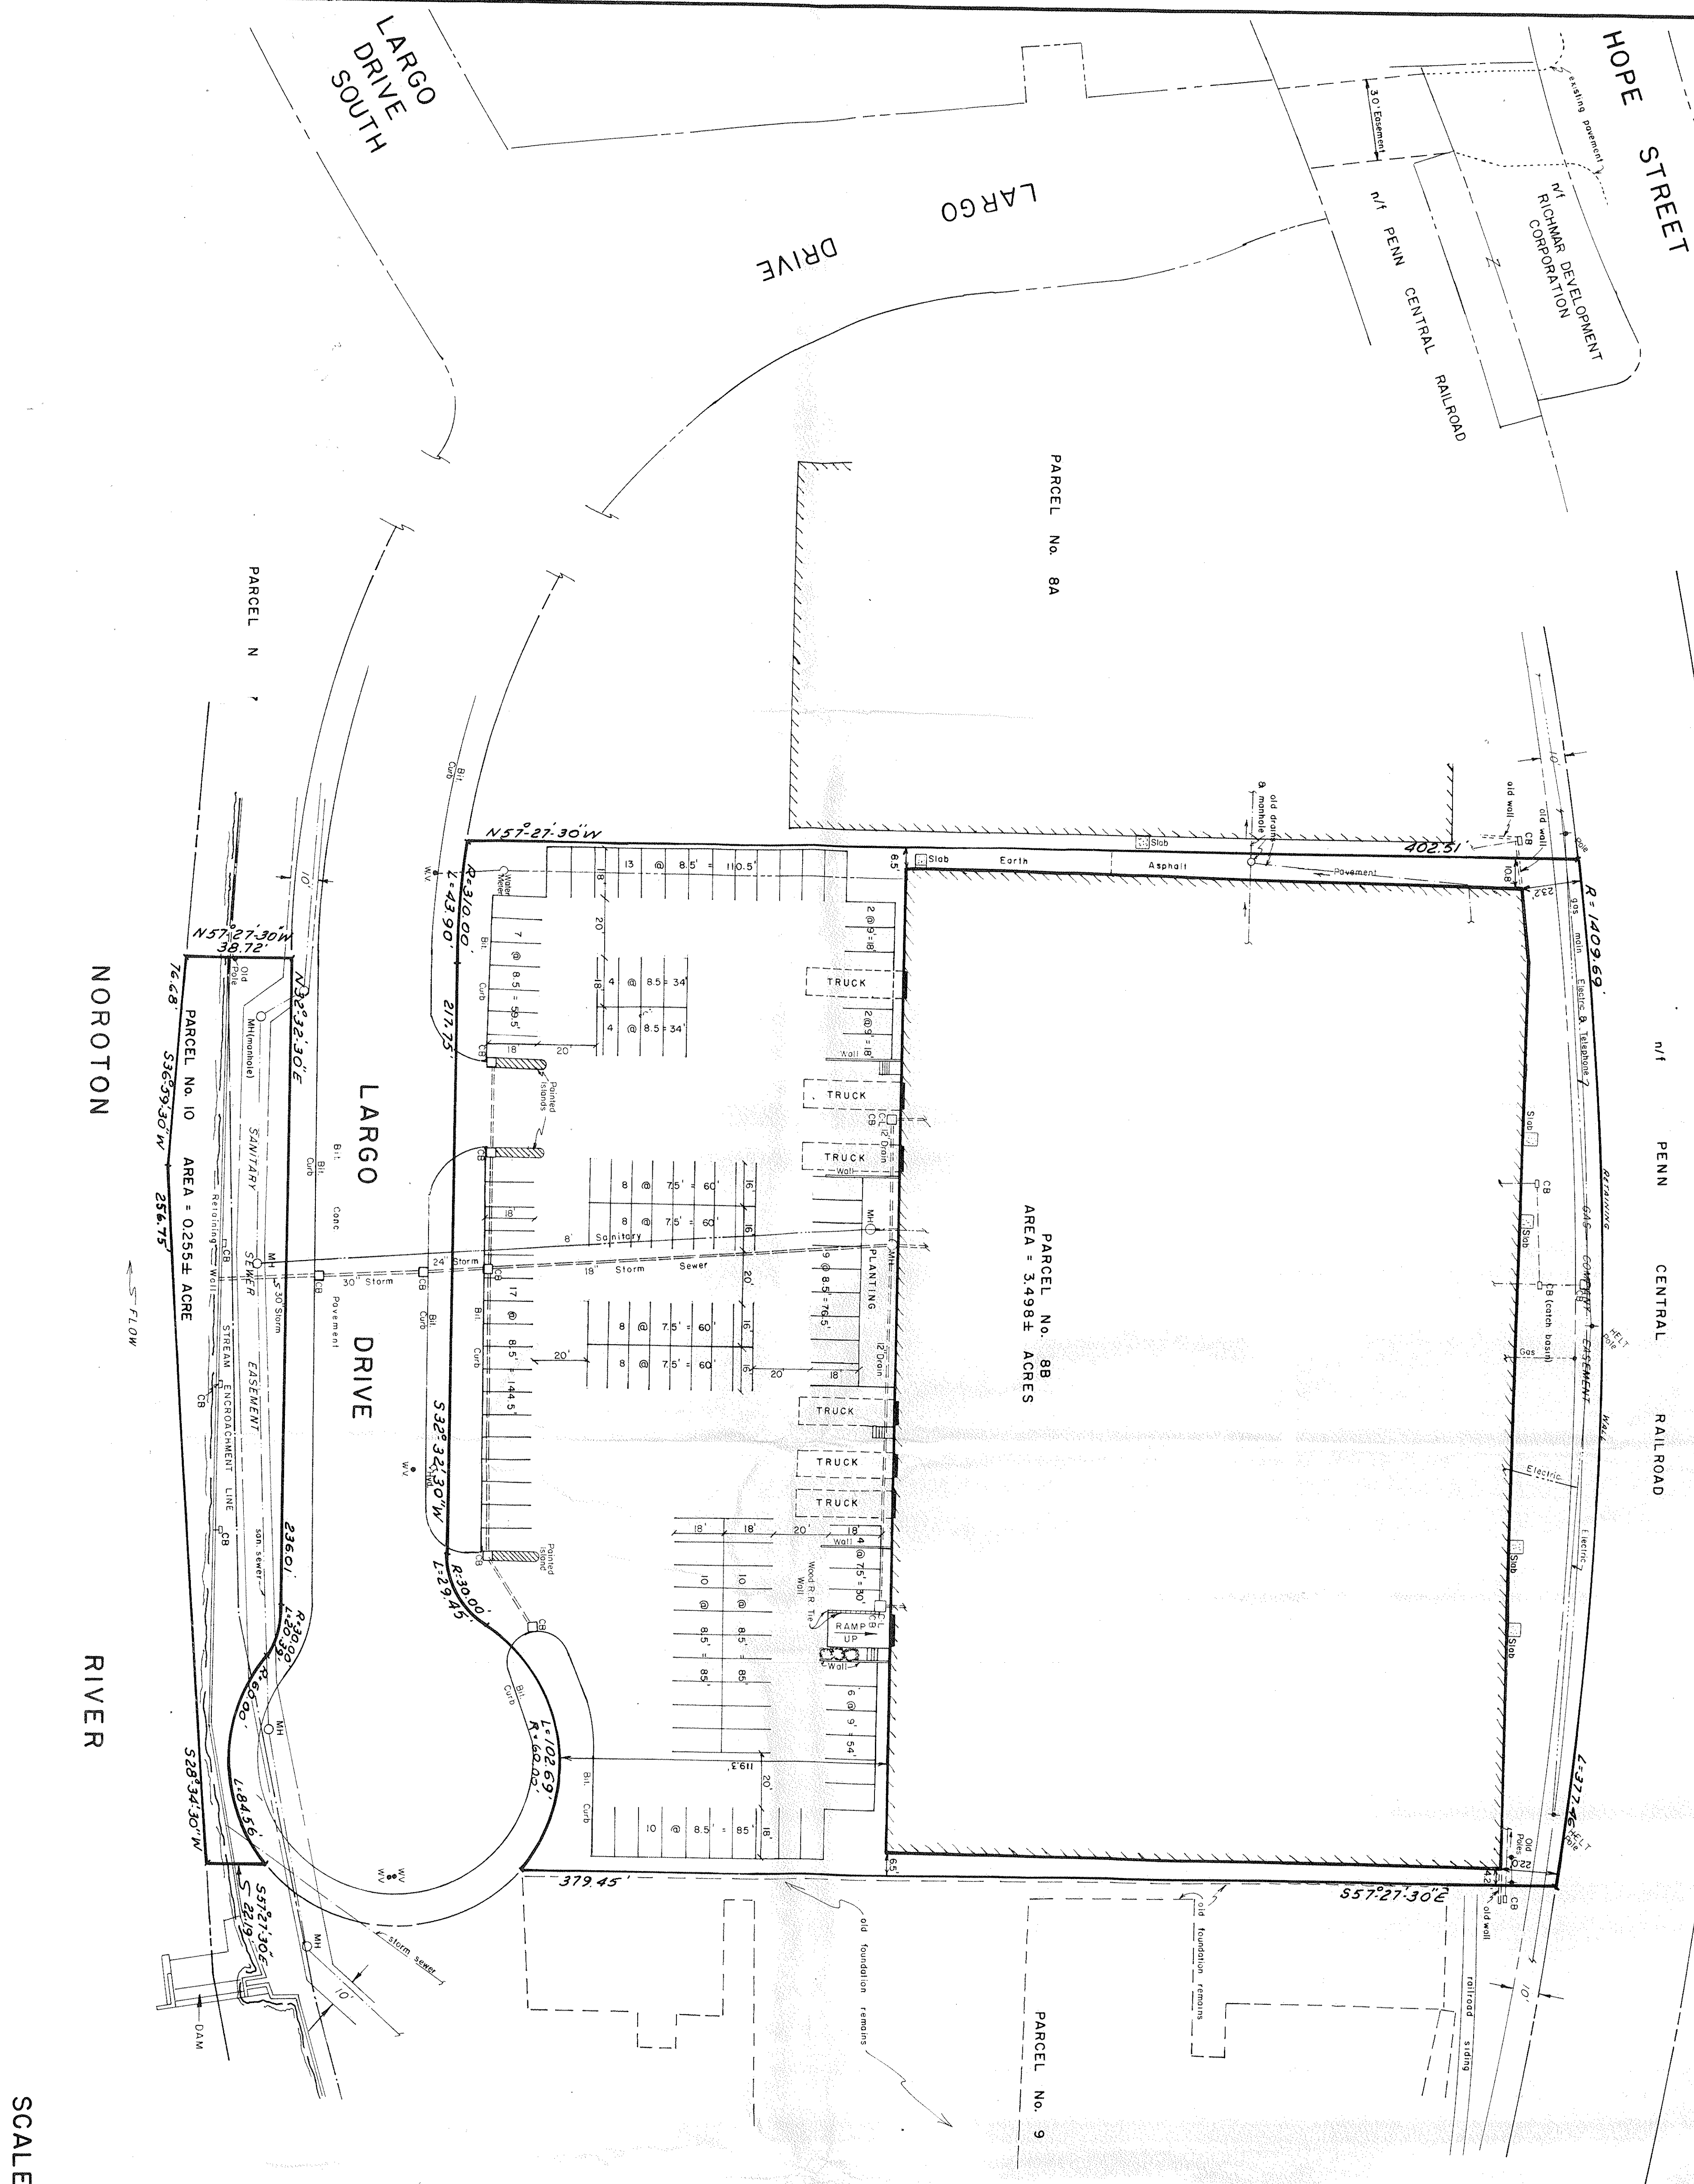

PARKING STATISTICS	
PROPOSED PARKING SPACES:	
10 SPACES @ 9'x18'	
84 NONTRANSIENT SPACES @ 8 1/2'x18'	
+ 36 SMALL CAR SPACES @ 7 1/2'x16'	
130 TOTAL CARS	
6 TRUCK LOADING DOCKS	

PARCELS 8B & 10
LARGO PARK
STAMFORD, CONN.
SCALE 1"=30'

NOTE: REFERENCE IS MADE TO S.L.R. MAP NO. 9967 & 9994