


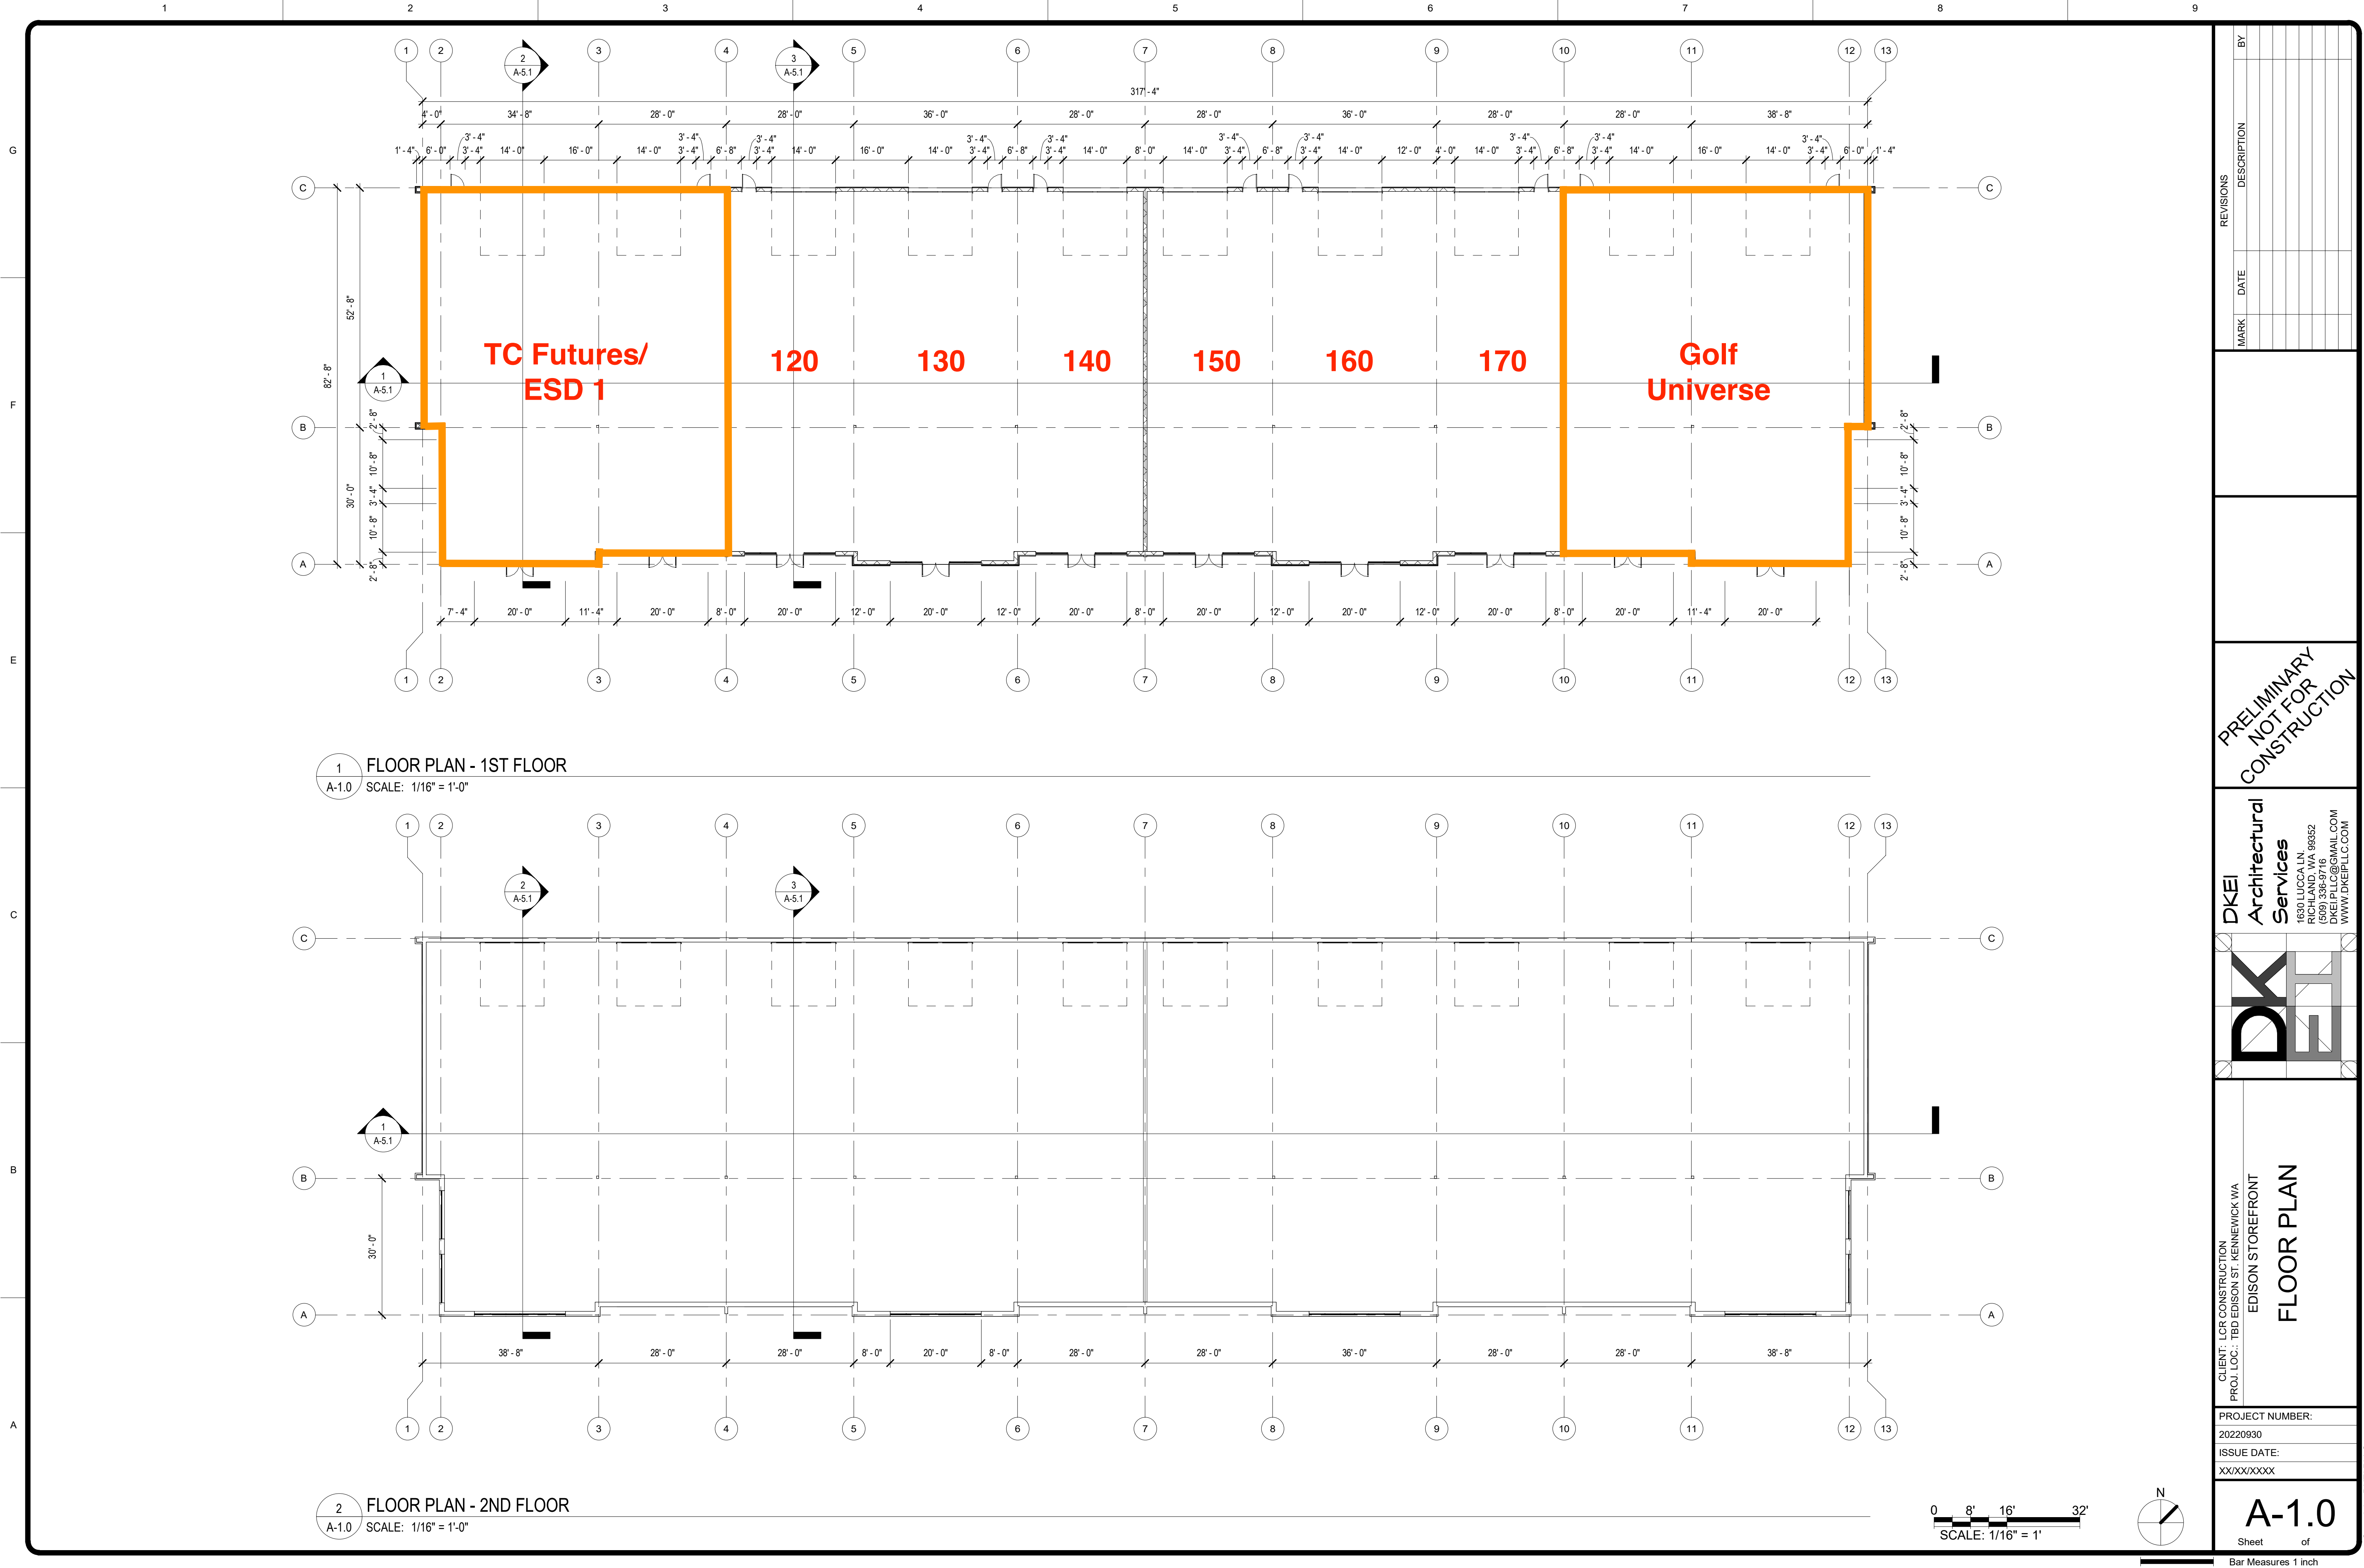

REVISIONS		DESCRIPTION	DATE	MARK	BY

PRELIMINARY
NOT FOR
CONSTRUCTION

DKEI

Architectural
Services

1630 LUCCA LN.
RICHLAND, WA 99352
(509) 336-9716
DKEI PLLC@GMAIL.COM
WWW.DKEIPLLC.COM

DKEI

CLIENT: LCR CONSTRUCTION
PROJ. LOC.: TBD EDISON ST. KENNEWICK WA

FLOOR PLAN

PROJECT NUMBER:
20220930
ISSUE DATE:
XXXX/XX/XXXX

A-1.0
Sheet of
Bar Measures 1 inch