
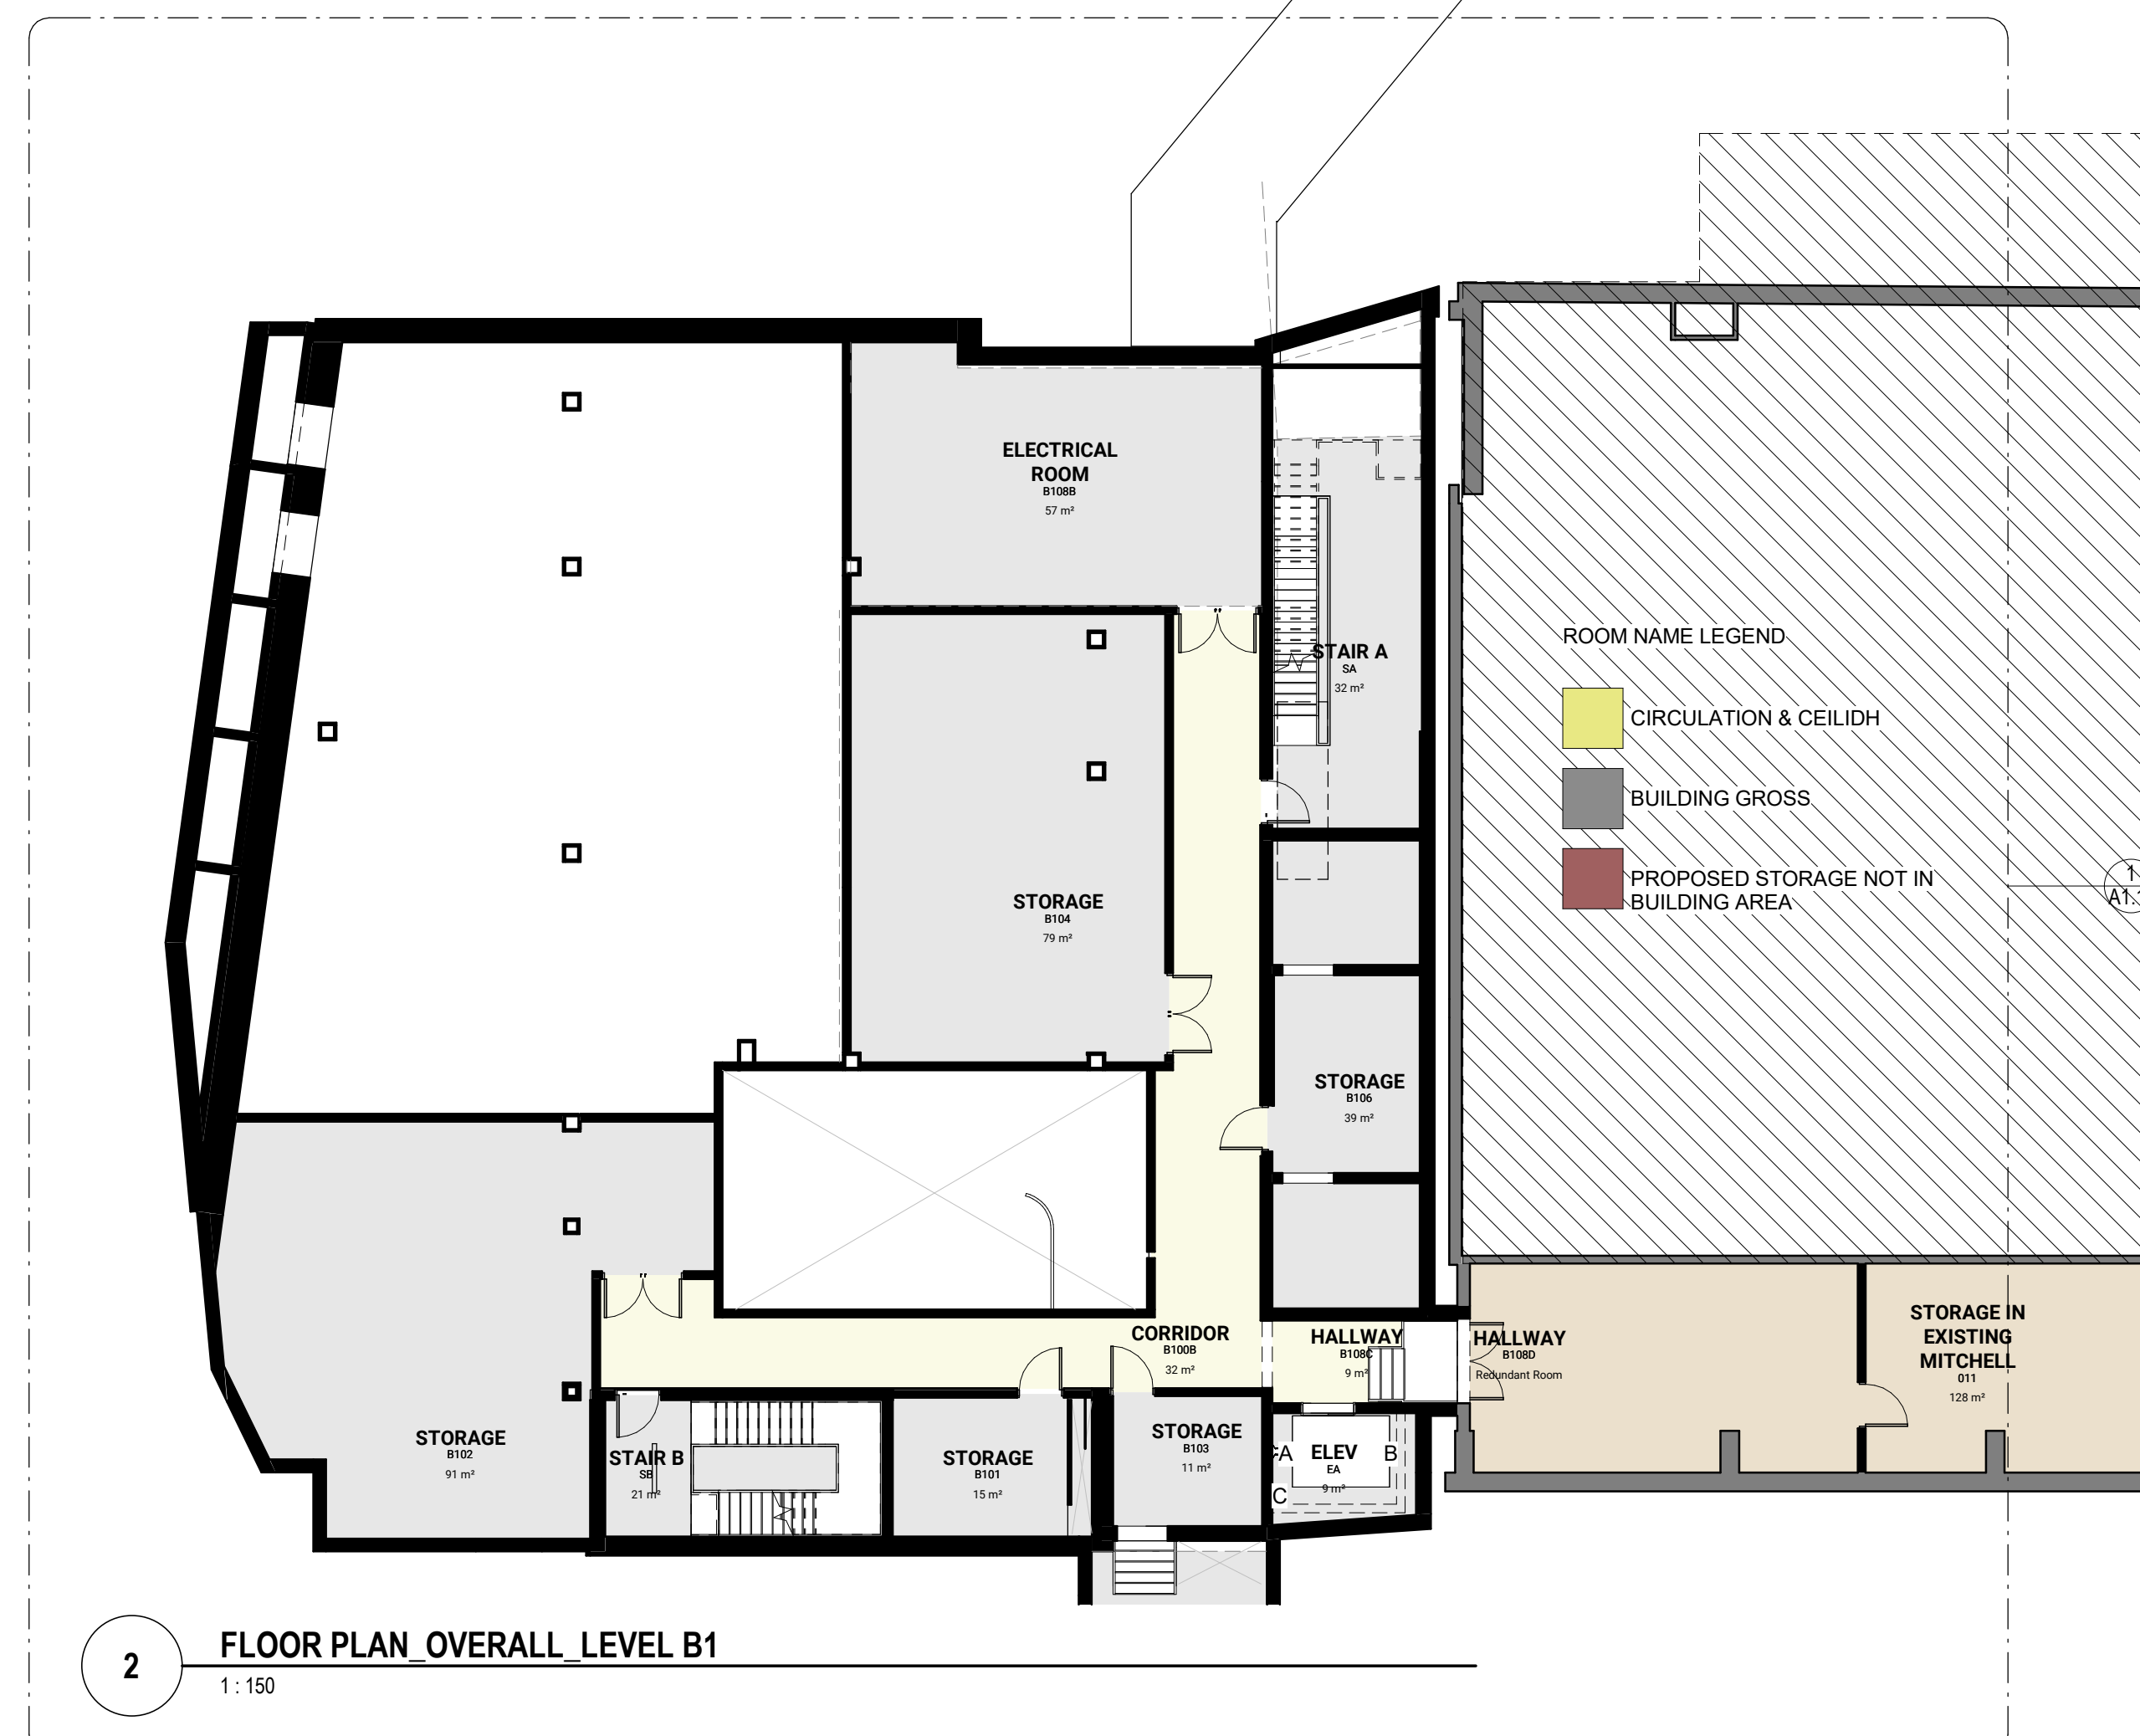


Contractor must check and verify all dimensions on the job, and report any discrepancies to the Architect before proceeding with the work.  
Do not scale this drawing.

MARK	DATE	DESCRIPTION
1	2020.04.28	ISSUED FOR CLASS B COST ESTIMATE
2	2020.08.25	ISSUED FOR 95% CLIENT REVIEW

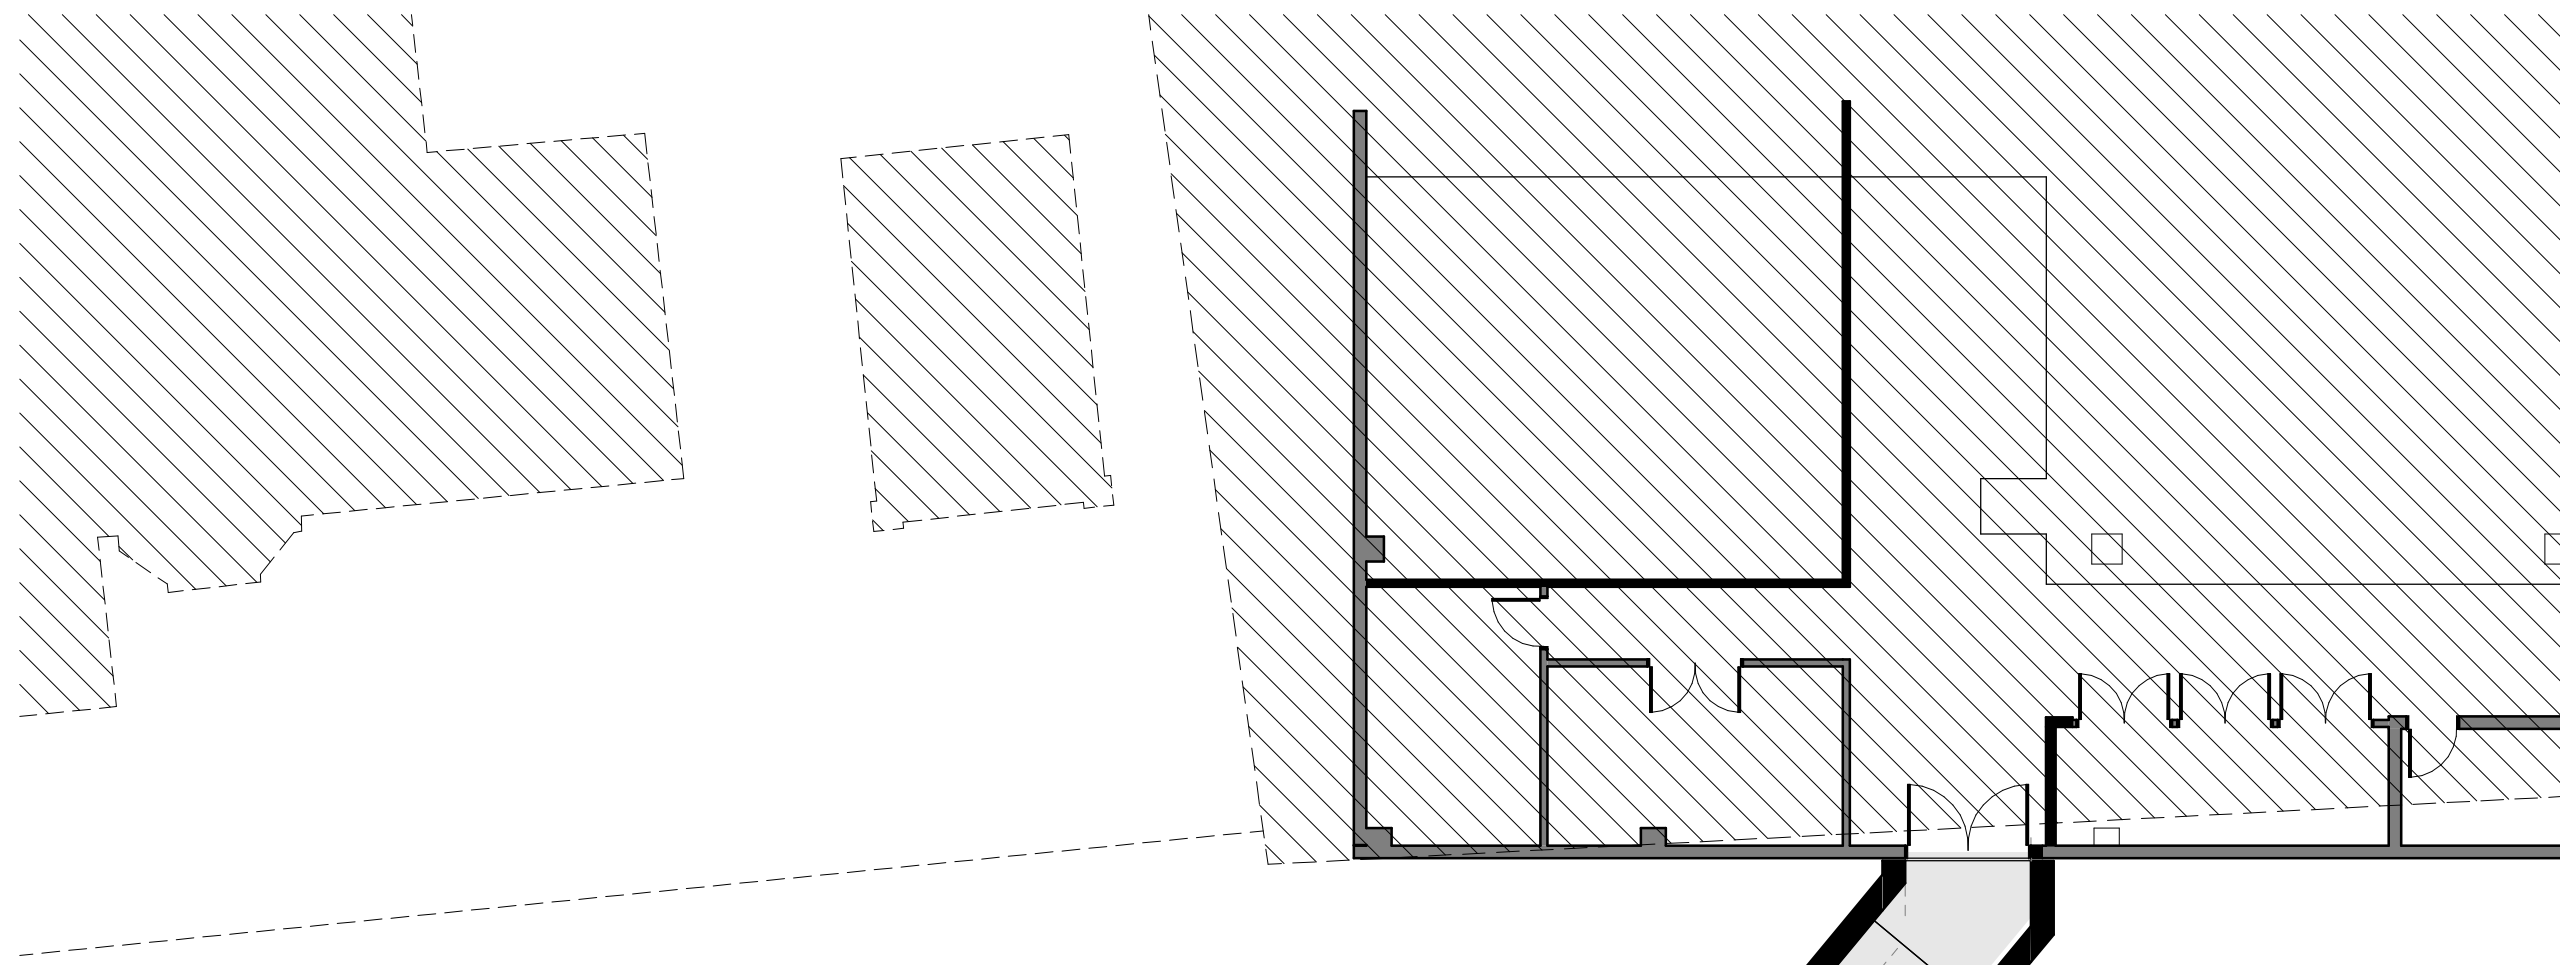

# HDR | MJMA

HDR Architecture Associates, Inc.  
MacLennan Jaunkalns Miller Architects

**HDR**  
27 Princess Street, Suite 400  
Kingston, ON K7L 1A3  
(T) (613) 549-1403  
(F) (613) 549-5997


**MJMA**  
425 Adelaide Street West Level 6  
Toronto ON M5V 3C1  
(T) (416) 777-4900  
(F) (416) 777-4901

## Queen's University

Physical Plant Services  
1207 Stuart St. | Rideau Building, 2nd Floor  
Queen's University | Kingston ON | K7L 3N6  
(613) 533-8019



NORTH ARROW

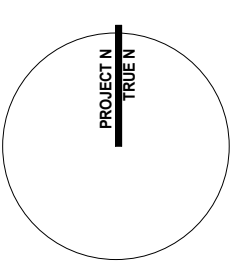

**DRAFT**  
NOT FOR CONSTRUCTION

PROJECT TITLE  
**John Deutsch University Centre**  
87 Union St W, Kingston, ON K7L 2N9

## FLOOR PLAN OVERALL LEVEL B1 & B2

SCALE **1 : 150**  
DATE **2/20/20**  
PROJECT NUMBER **1814/10135805**

# A1.00




2020-11-16 4:32:20 PM  
BM\_350/10135805\_Queen's\_University\_IDUC\_Renovation/10135805\_IDUC\_ARCH\_2020.rvt

4

3

2

1

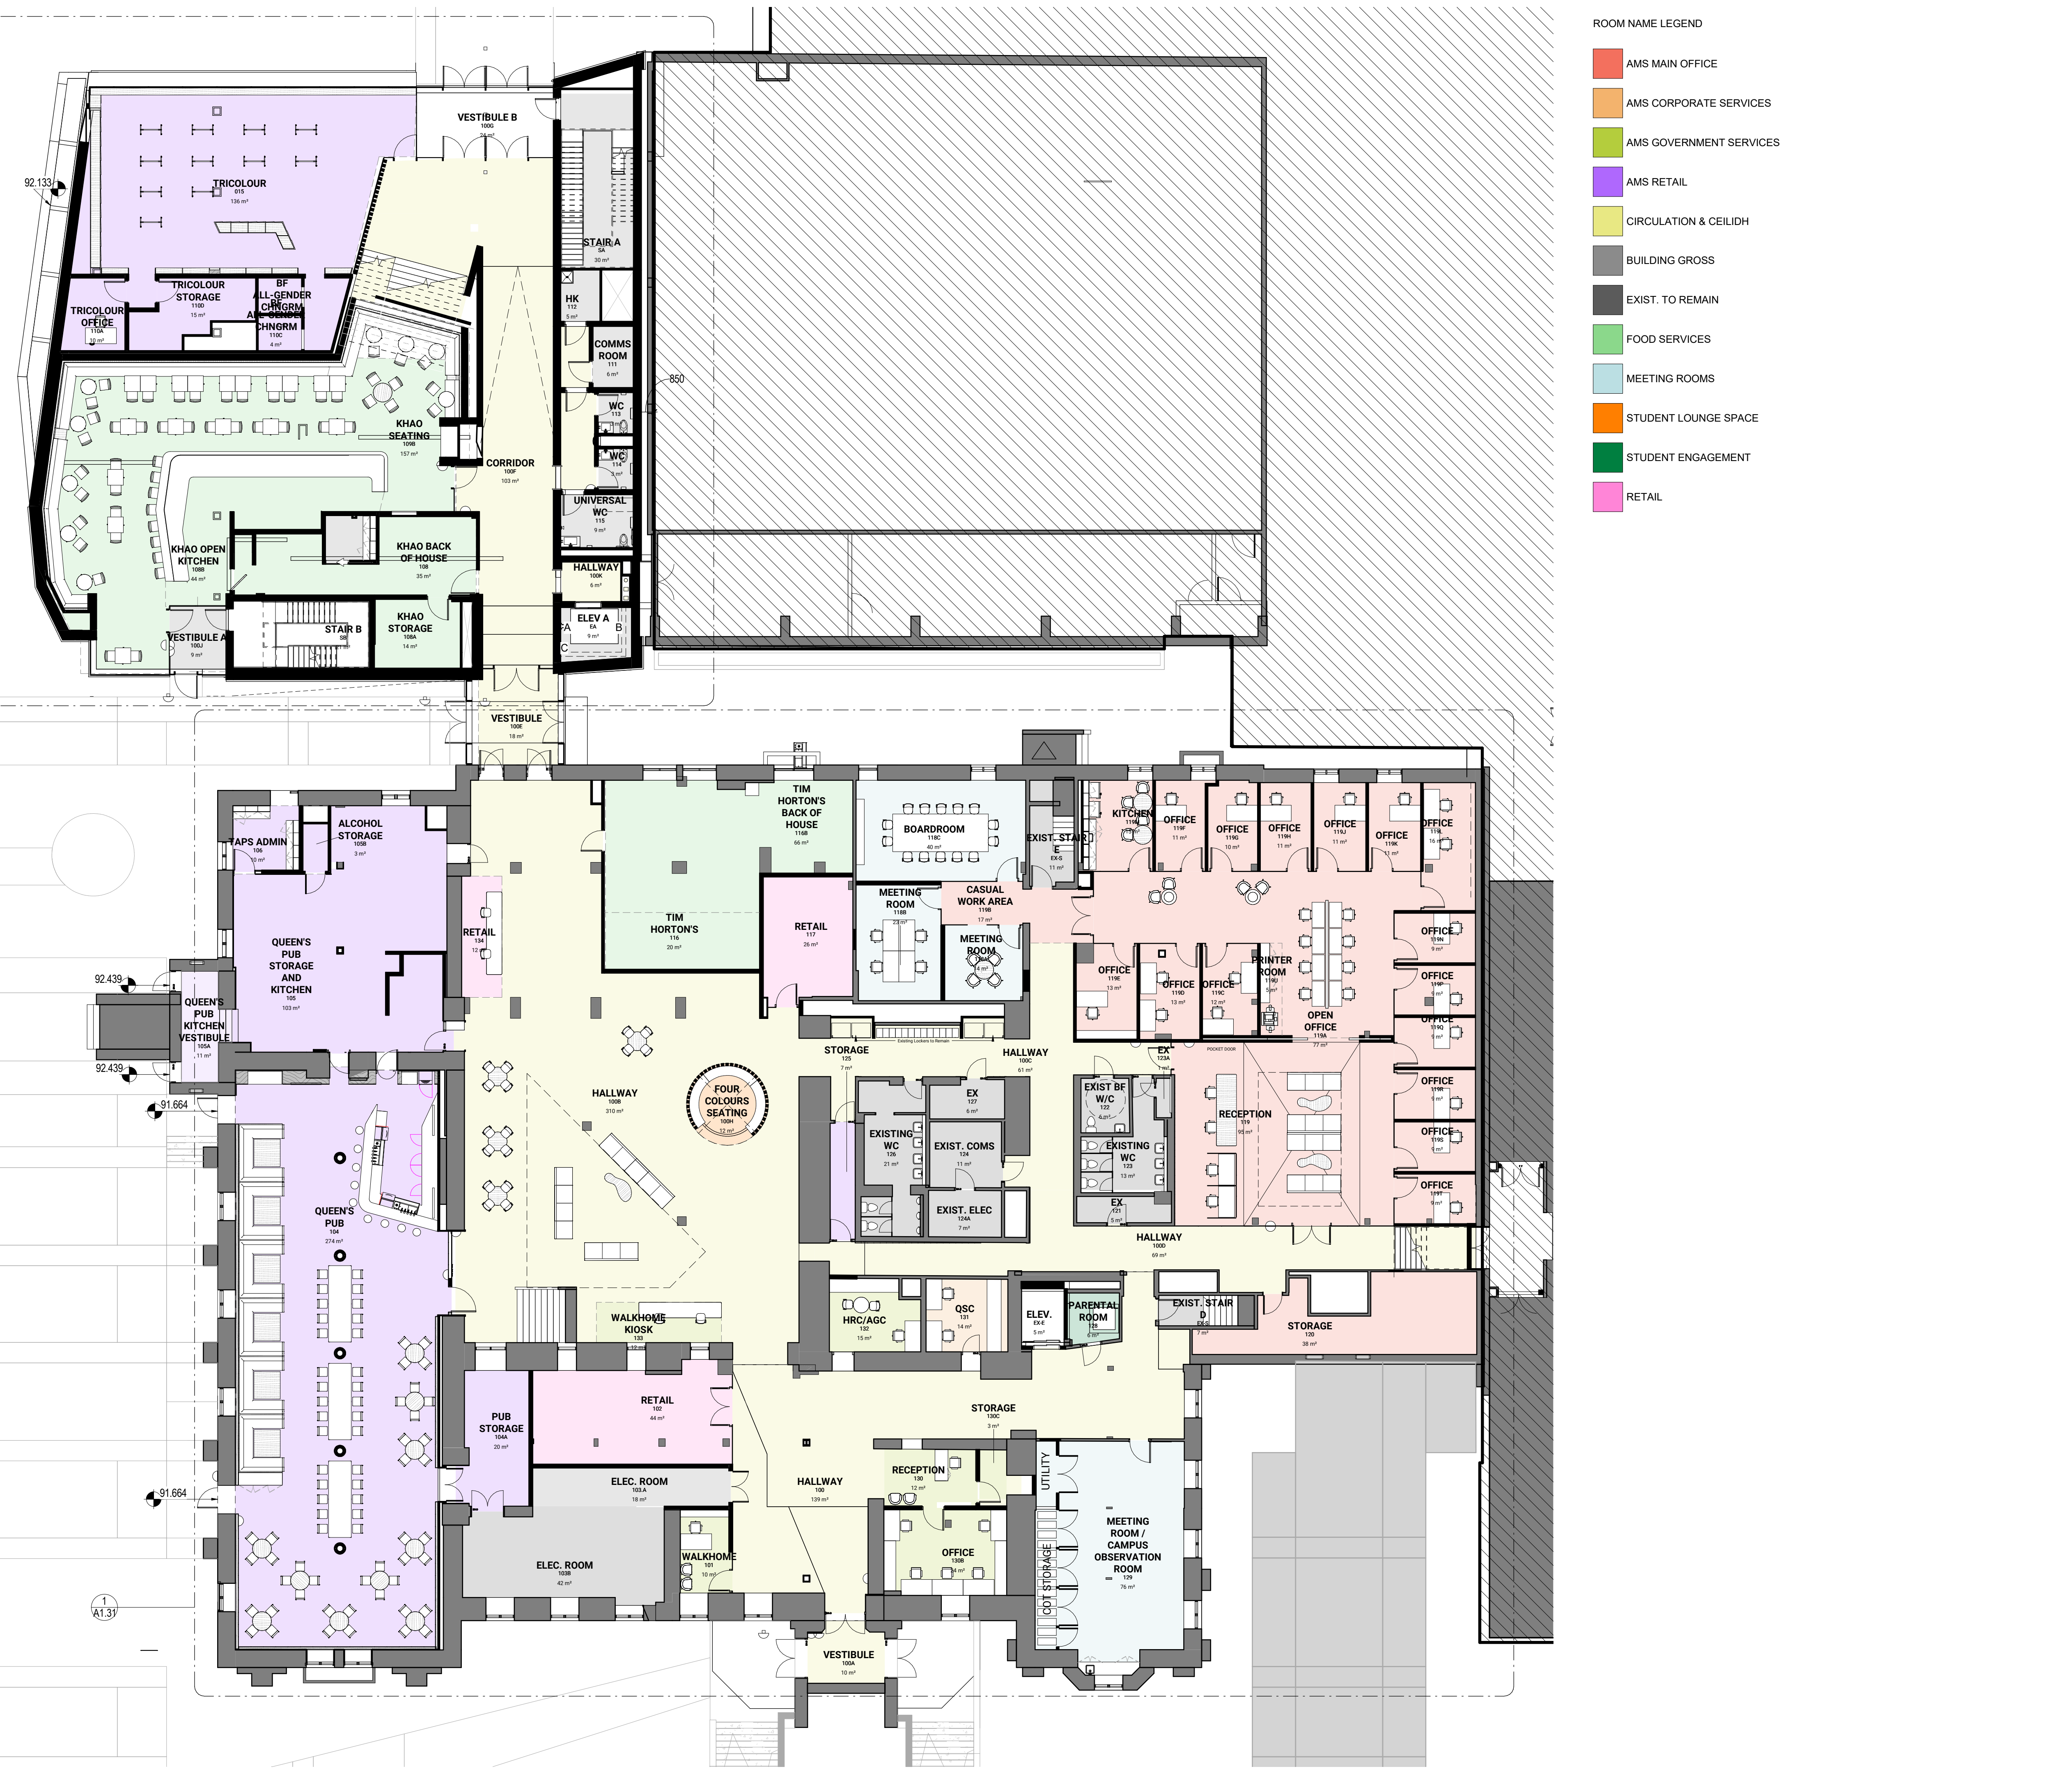

ROOM NAME LEGEND

- AMS MAIN OFFICE
- AMS CORPORATE SERVICES
- AMS GOVERNMENT SERVICES
- AMS RETAIL
- CIRCULATION & CEILIDH
- BUILDING GROSS
- EXIST. TO REMAIN
- FOOD SERVICES
- MEETING ROOMS
- STUDENT LOUNGE SPACE
- STUDENT ENGAGEMENT
- RETAIL

Contractor must check and verify all dimensions on the job, and report any discrepancies to the Architect before proceeding with the work.  
Do not scale this drawing.

MARK	DATE	DESCRIPTION
1	2020.04.28	ISSUED FOR CLASS B COST ESTIMATE
2	2020.08.25	ISSUED FOR 95% CLIENT REVIEW

# HDR | MJMA

HDR Architecture Associates, Inc.  
MacLennan Jaunkalns Miller Architects


<b>HDR</b> 27 Princess Street, Suite 400 Kingston, ON K7L 1A3 (T) (613) 549-1403 (F) (613) 549-5997	<b>MJMA</b> 425 adelaide street west level 6 Toronto ON M5V 3C1 (T) (647) 777-4900 (F) (647) 777-4901
---	---

## Queen's University

Physical Plant Services  
1207 Stuart St. | Rideau Building, 2nd Floor  
Queen's University | Kingston ON | K7L 3N6  
(613) 533-6019



NORTH ARROW

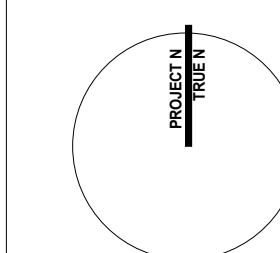

**DRAFT**

NOT FOR CONSTRUCTION

PROJECT TITLE

**John Deutsch University Centre**

87 Union St W, Kingston, ON K7L 2N9

## FLOOR PLAN\_OVERALL\_LEVEL L1

SCALE **1 : 150**

DATE **2/20/20**

PROJECT NUMBER **1814/10135805**

# A1.01




Contractor must check and verify all dimensions on the job, and report any discrepancies to the Architect before proceeding with the work.  
Do not scale this drawing.

MARK	DATE	DESCRIPTION
1	2020.04.28	ISSUED FOR CLASS B COST ESTIMATE
2	2020.08.25	ISSUED FOR 95% CLIENT REVIEW

ROOM NAME LEGEND

- AMS CORPORATE SERVICES
- AMS GOVERNMENT SERVICES
- AMS RETAIL
- CIRCULATION & CEILIDH
- BUILDING GROSS
- EXIST. TO REMAIN
- MEETING ROOMS
- STUDENT LOUNGE SPACE
- SGPS
- STUDENT ENGAGEMENT
- RETAIL

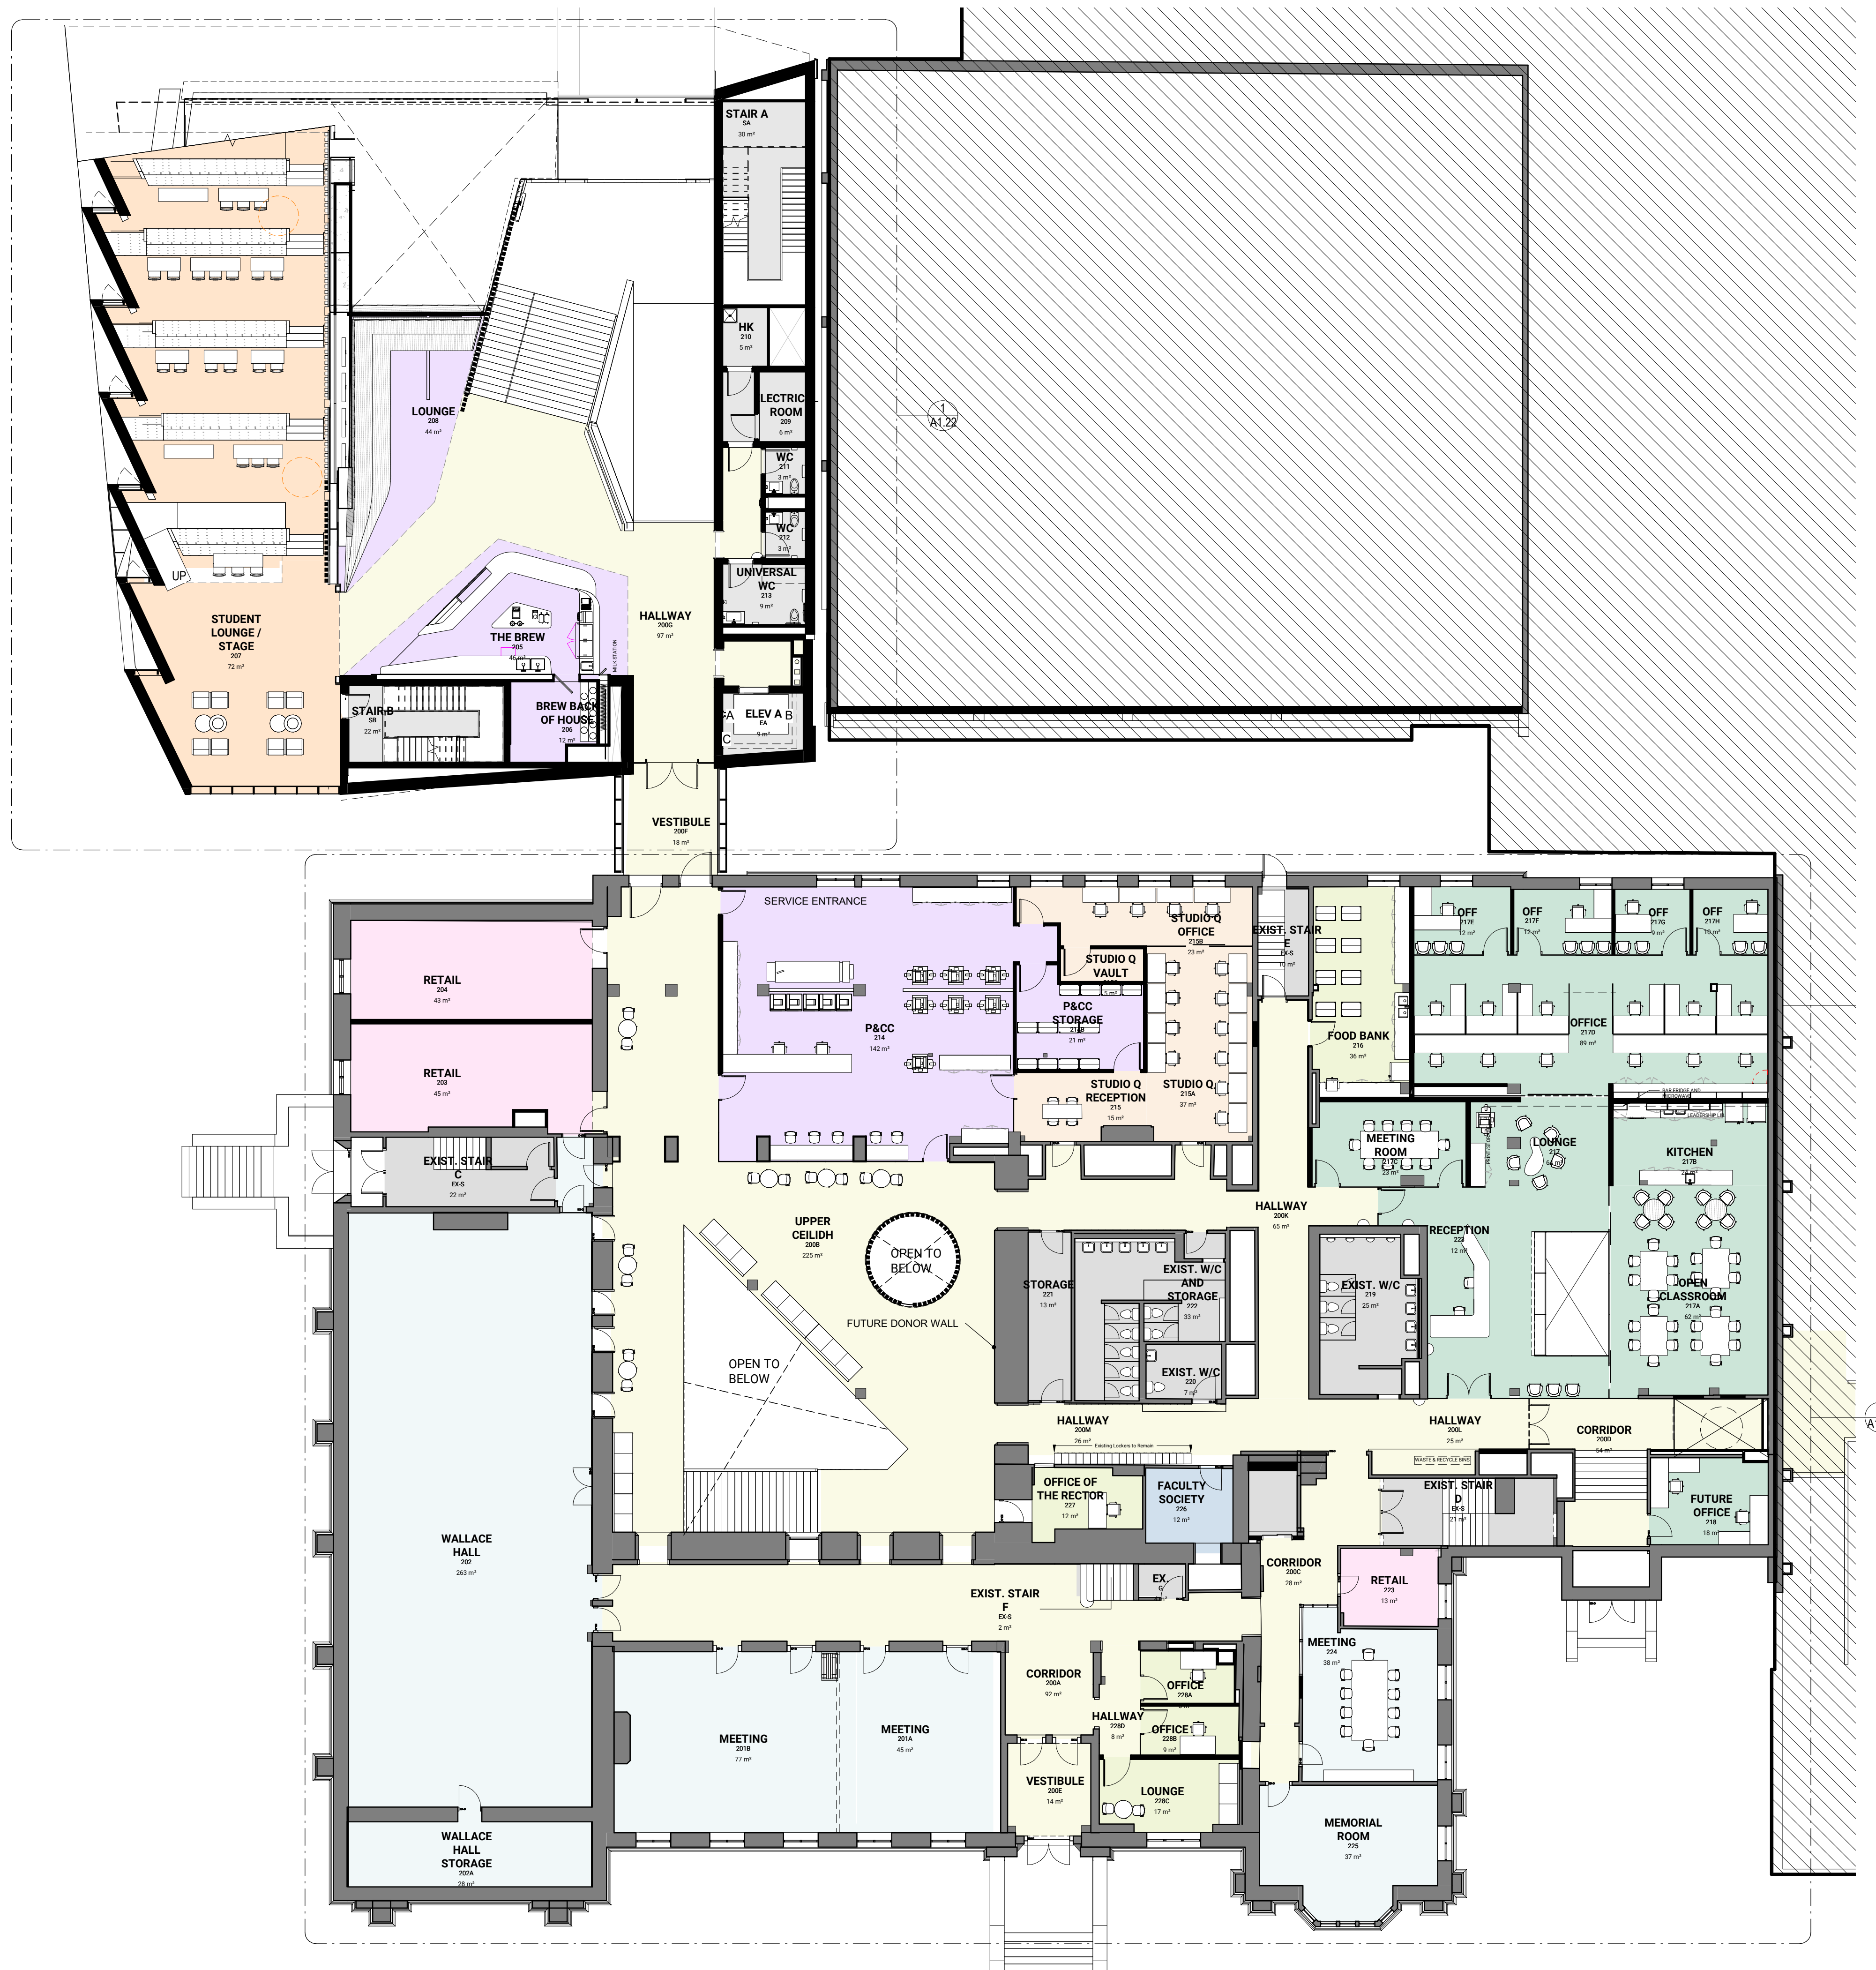

3

2

1

# HDR | MJMA

HDR Architecture Associates, Inc.  
MacLennan Jaunkalns Miller Architects

**HDR**  
27 Princess Street, Suite 400  
Kingston, ON K7L 1A3  
(T) (613) 549-1403  
(F) (613) 549-5997


**MJMA**  
425 adelaida street west level 6  
Toronto ON M5V 3C1  
(T) (647) 777-4900  
(F) (647) 777-4901

## Queen's University

Physical Plant Services  
1207 Stuart St. | Rideau Building, 2nd Floor  
Queen's University | Kingston ON | K7L 3N6  
(613) 533-6019



NORTH ARROW

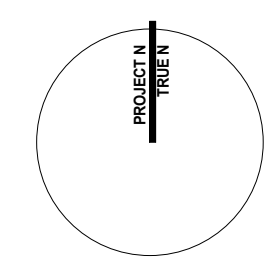

**DRAFT**

NOT FOR CONSTRUCTION

PROJECT TITLE

**John Deutsch University Centre**

87 Union St W, Kingston, ON K7L 2N9

**FLOOR PLAN\_OVERALL\_LEVEL L2**

SCALE **1 : 150**

DATE **2/20/20**


PROJECT NUMBER **1814/10135805**

**A1.02**



Contractor must check and verify all dimensions on the job, and report any discrepancies to the Architect before proceeding with the work.  
Do not scale this drawing.

MARK	DATE	DESCRIPTION
1	2020.04.28	ISSUED FOR CLASS B COST ESTIMATE
2	2020.08.25	ISSUED FOR 95% CLIENT REVIEW

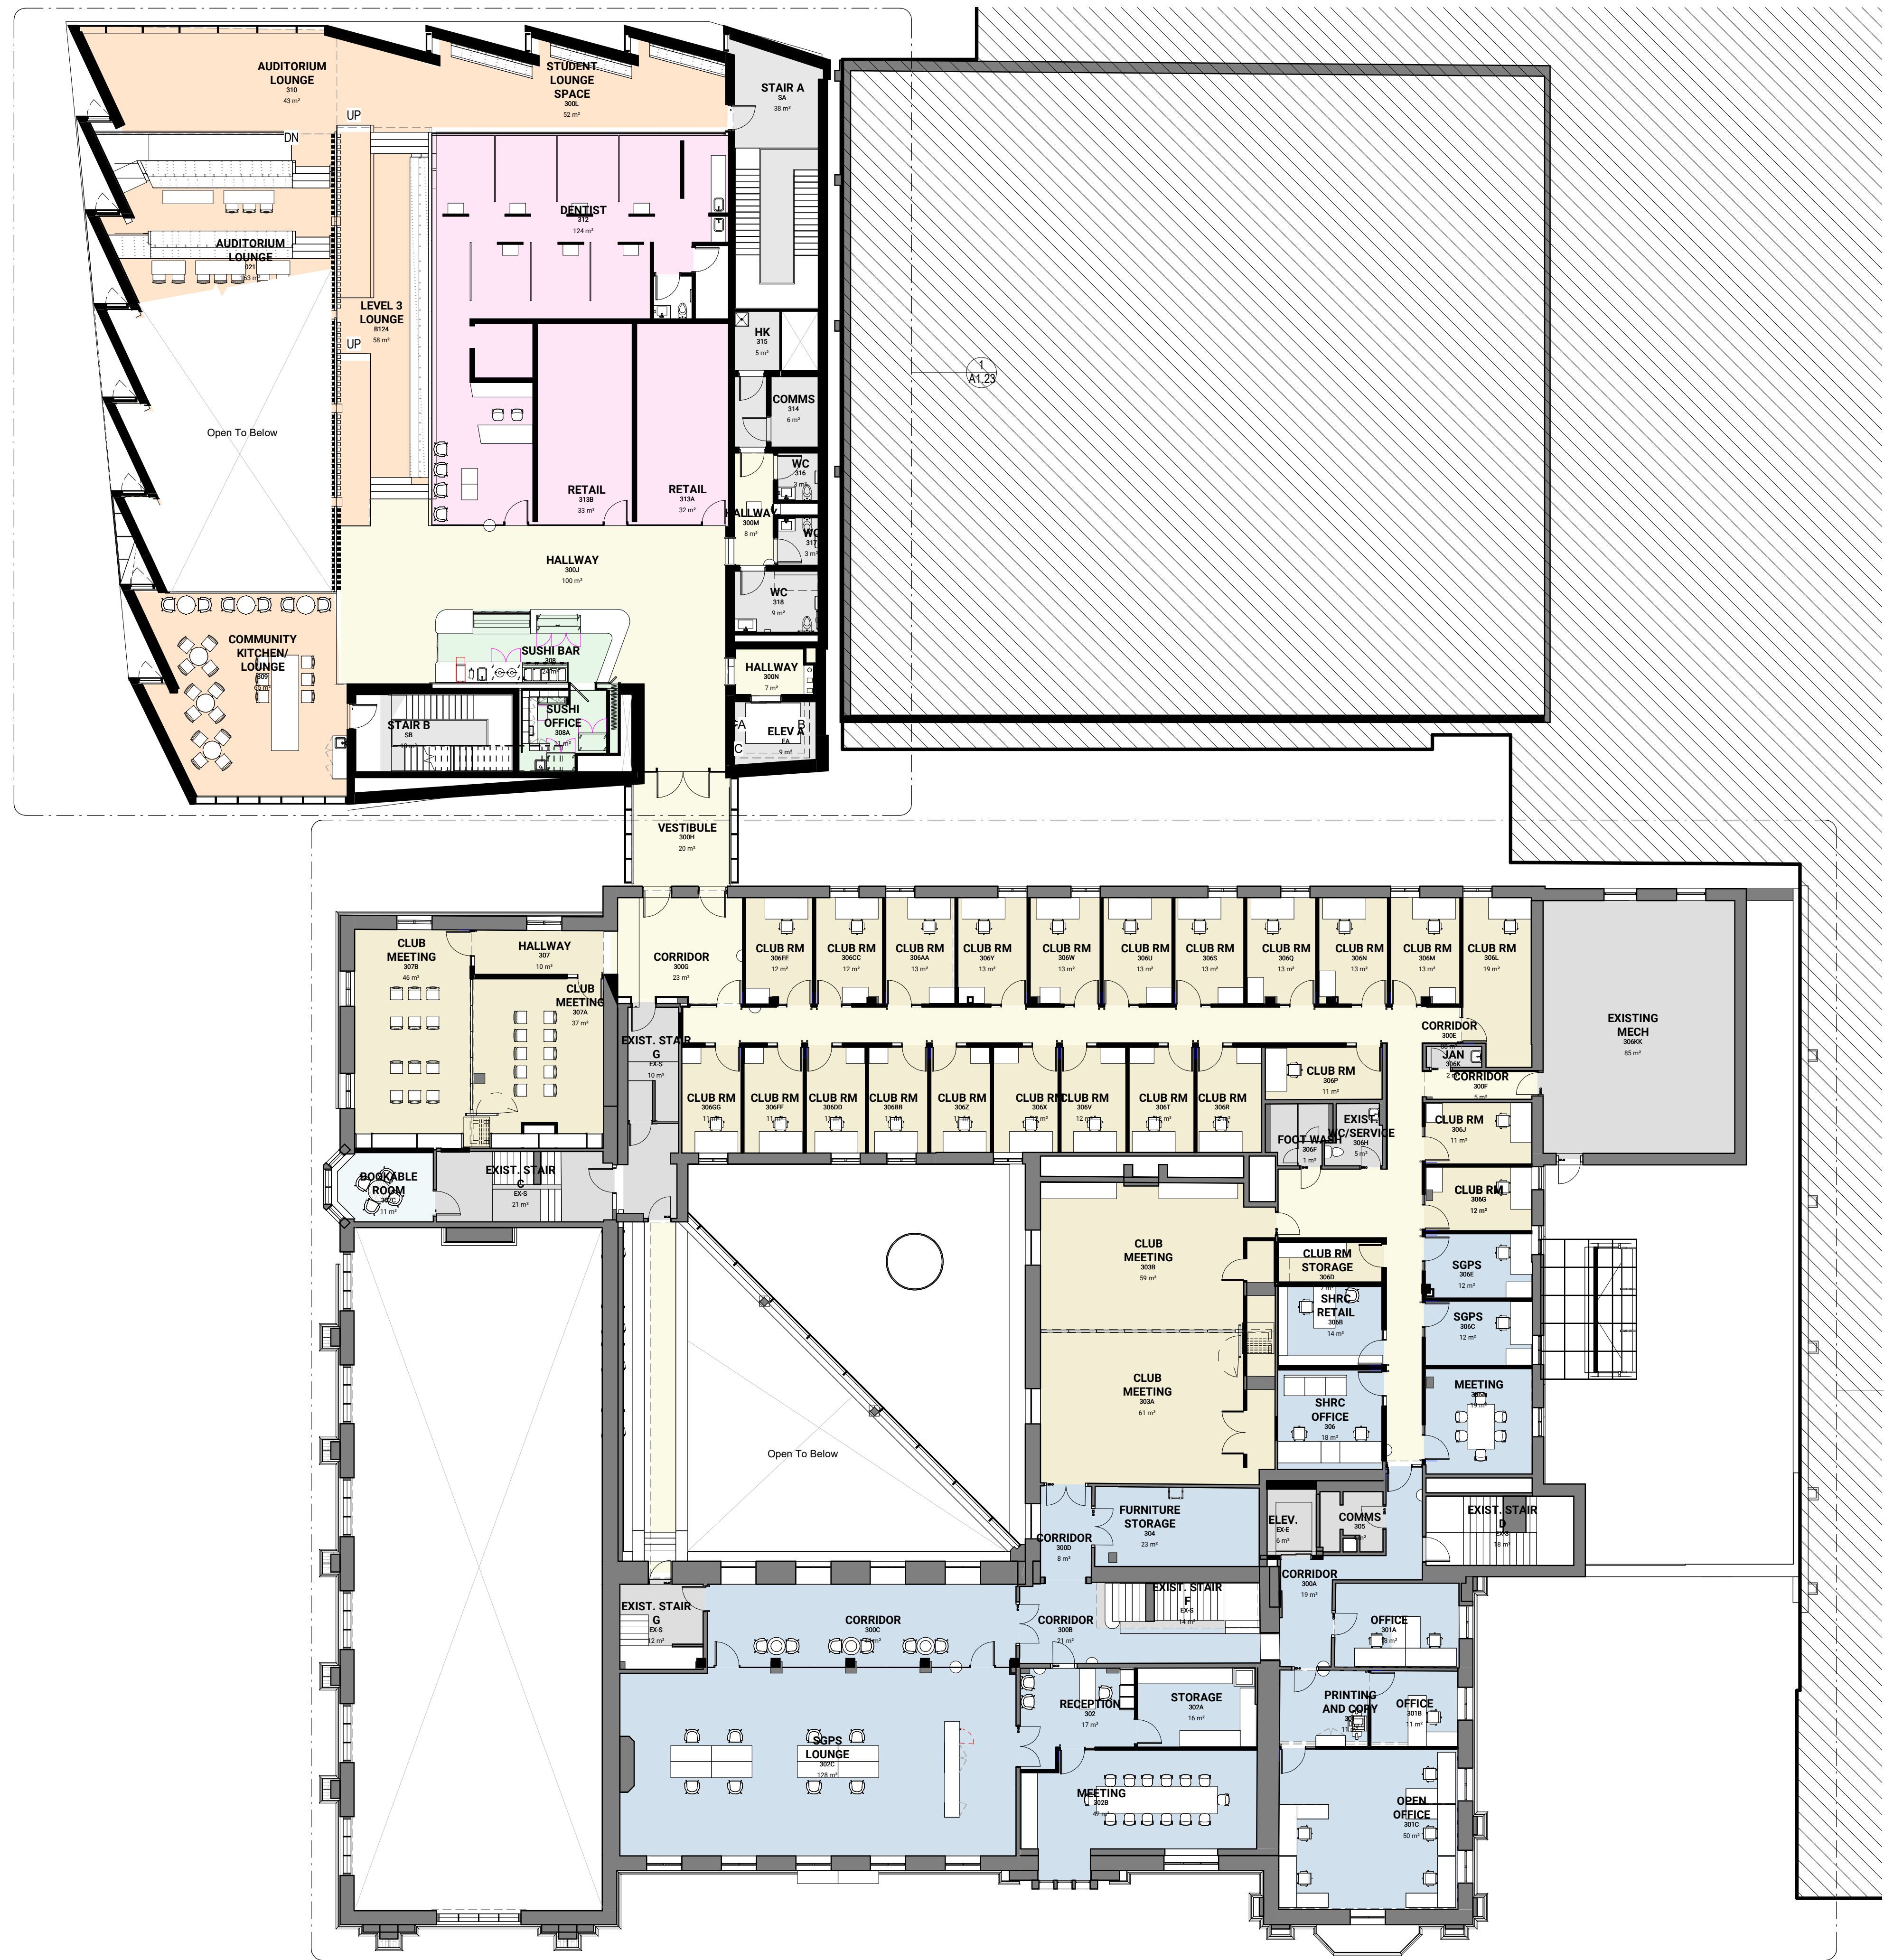

ROOM NAME LEGEND

- CLUB SPACES
- CIRCULATION & CEILIDH
- BUILDING GROSS
- EXIST. TO REMAIN
- FOOD SERVICES
- MEETING ROOMS
- STUDENT LOUNGE SPACE
- SGPS
- RETAIL

3  
2  
1  
4  
3  
2  
1

# HDR | MJMA

HDR Architecture Associates, Inc.  
MacLennan Jaunkalns Miller Architects


<b>HDR</b> 27 Princess Street, Suite 400 Kingston, ON K7L 1A3 (T) (613) 549-1403 (F) (613) 549-5997	<b>MJMA</b> 425 adelaide street west level 6 Toronto ON M5V 3C1 (T) (647) 777-4900 (F) (647) 777-4901
---	---

## Queen's University

Physical Plant Services  
1207 Stuart St. | Rideau Building, 2nd Floor  
Queen's University | Kingston ON | K7L 3N6  
(613) 533-6019



NORTH ARROW

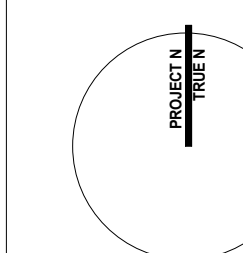

**DRAFT**  
NOT FOR CONSTRUCTION

PROJECT TITLE

**John Deutsch University Centre**

87 Union St W, Kingston, ON K7L 2N9

**FLOOR PLAN\_OVERALL\_LEVEL L3**

SCALE **1 : 150**

DATE **2/20/20**

PROJECT NUMBER **1814/10135805**

**A1.03**





ROOM NAME LEGEND

- AMS MAIN OFFICE
- CIRCULATION & CEILIDH
- BUILDING GROSS
- EXIST. TO REMAIN
- MEETING ROOMS
- JDUC RES - WC
- JDUC RESIDENCE- ROOM
- SGPS
- WELL-BEING CENTRE

Contractor must check and verify all dimensions on the job, and report any discrepancies to the Architect before proceeding with the work.  
Do not scale this drawing.

MARK	DATE	DESCRIPTION
1	2020.04.28	ISSUED FOR CLASS B COST ESTIMATE
2	2020.08.25	ISSUED FOR 95% CLIENT REVIEW

# HDR | MJMA

HDR Architecture Associates, Inc.  
MacLennan Jaunkalns Miller Architects


<b>HDR</b> 27 Princess Street, Suite 400 Kingston, ON K7L 1A3 (T) (613) 549-1403 (F) (613) 549-5997	<b>MJMA</b> 425 Adelaide Street West Level 6 Toronto ON M5V 3C1 (T) (416) 777-4900 (F) (416) 777-4901
---	---

## Queen's University

Physical Plant Services  
1207 Stuart St. | Rideau Building, 2nd Floor  
Queen's University | Kingston ON | K7L 3N6  
(613) 533-6019



NORTH ARROW

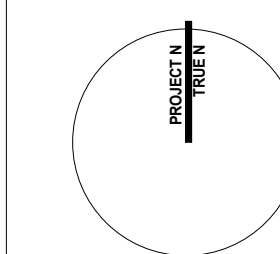

**DRAFT**  
NOT FOR CONSTRUCTION

PROJECT TITLE

**John Deutsch University Centre**  
87 Union St W, Kingston, ON K7L 2N9

## FLOOR PLAN\_OVERALL\_LEVEL L4

SCALE **1 : 150**


DATE **2/20/20**

PROJECT NUMBER **1814/10135805**

# A1.04

Contractor must check and verify all dimensions on the job, and report any discrepancies to the Architect before proceeding with the work.  
Do not scale this drawing.

MARK	DATE	DESCRIPTION
1	2020.04.28	ISSUED FOR CLASS B COST ESTIMATE
2	2020.08.25	ISSUED FOR 95% CLIENT REVIEW

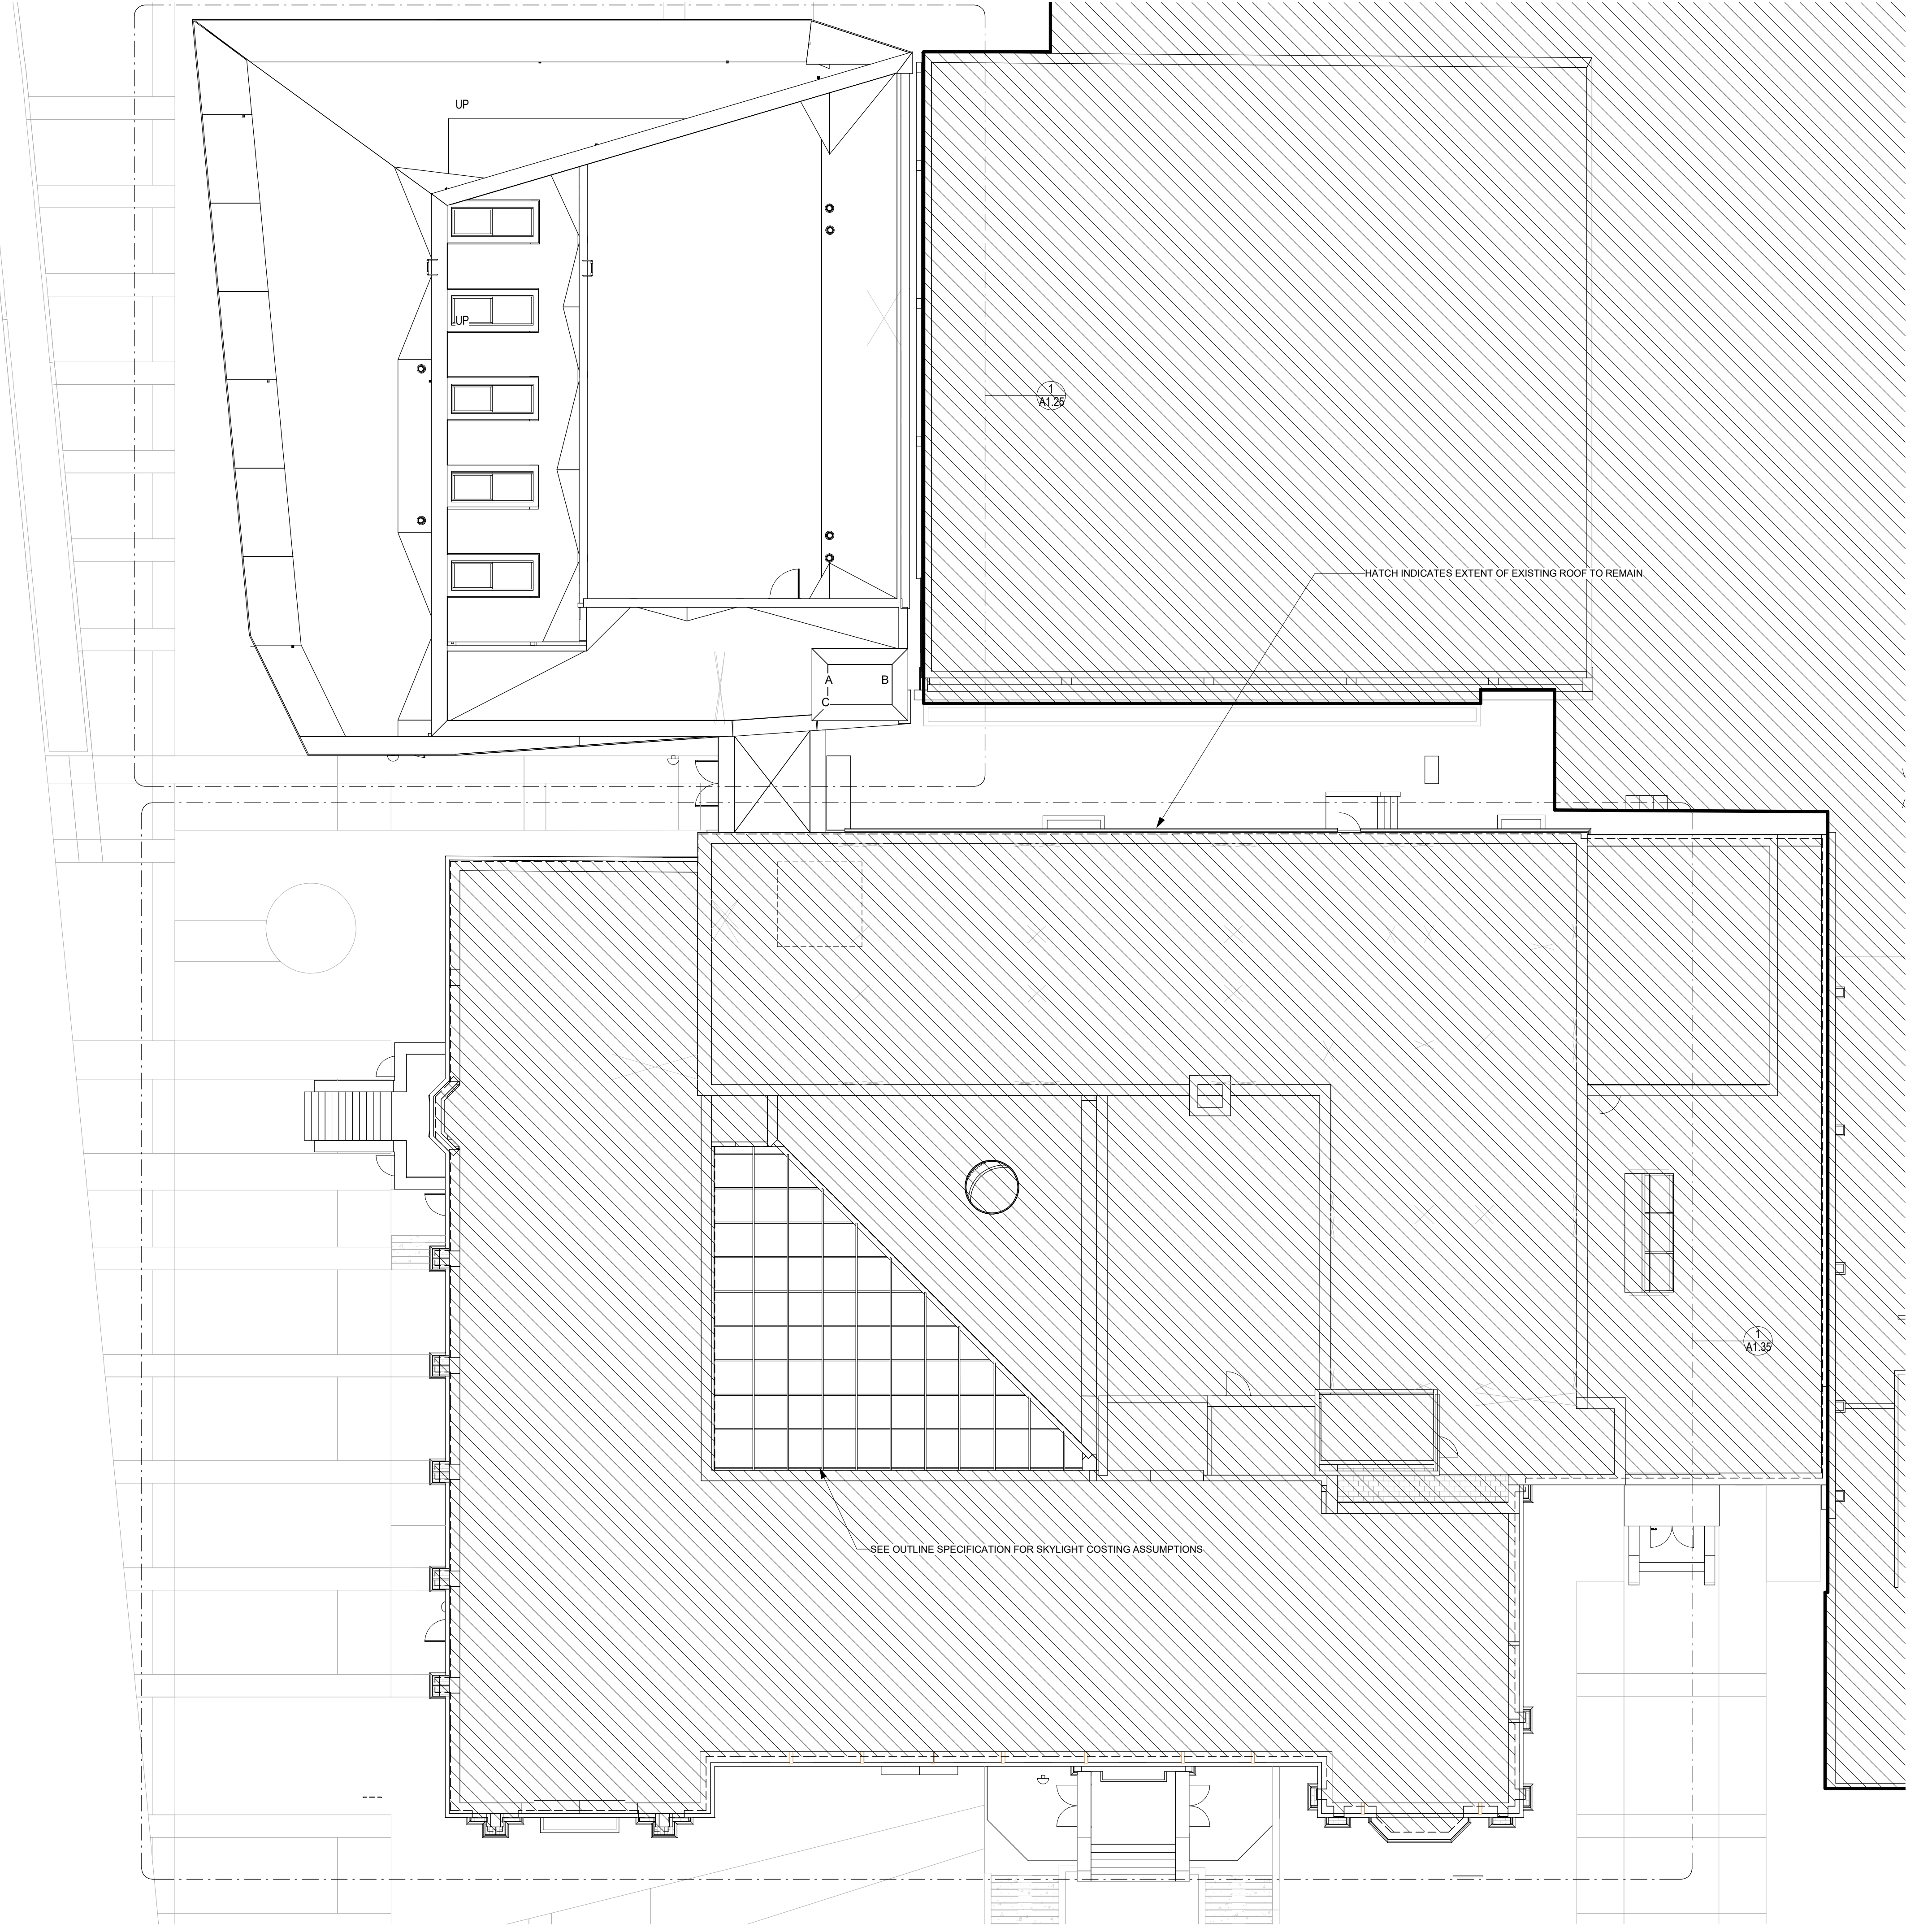

# HDR | MJMA


**HDR Architecture Associates, Inc.**  
MacLennan Jaunkalns Miller Architects

**HDR**  
27 Princess Street, Suite 400  
Kingston, ON K7L 1A3  
(T) (613) 549-1403  
(F) (613) 549-5997

**MJMA**  
425 Adelaide Street West Level 6  
Toronto ON M5V 3C1  
(T) (416) 777-4900  
(F) (416) 777-4901

**Queen's University**

Physical Plant Services  
1207 Stuart St. | Rideau Building, 2nd Floor  
Queen's University | Kingston ON | K7L 3N6  
(613) 533-8019




PROJECT TITLE

**John Deutsch University Centre**

87 Union St W, Kingston, ON K7L 2N9

## FLOOR PLAN\_OVERALL\_ROOF

SCALE **1 : 150**

DATE **2/20/20**

PROJECT NUMBER **1814/10135805**

# A1.08

2020-11-16 4:33:47 PM  
BM\_350/10135805\_Queen's\_University\_IDUC\_Renovation/10135805\_IDUC\_ARCH\_2020.rvt




Contractor must check and verify all dimensions on the job, and report any discrepancies to the Architect before proceeding with the work.  
Do not scale this drawing.

MARK	DATE	DESCRIPTION
1	2020.08.24	ISSUED FOR CLASS D COSTING
2	2020.11.06	ISSUED FOR CLASS B COSTING

ROOM NAME LEGEND

	AMS MAIN OFFICE
	BUILDING GROSS
	EXIST. TO REMAIN
	MEETING ROOMS
	JDUC RES. - W/C
	JDUC RESIDENCE- ROOM
	SGPS
	WELL-BEING CENTRE

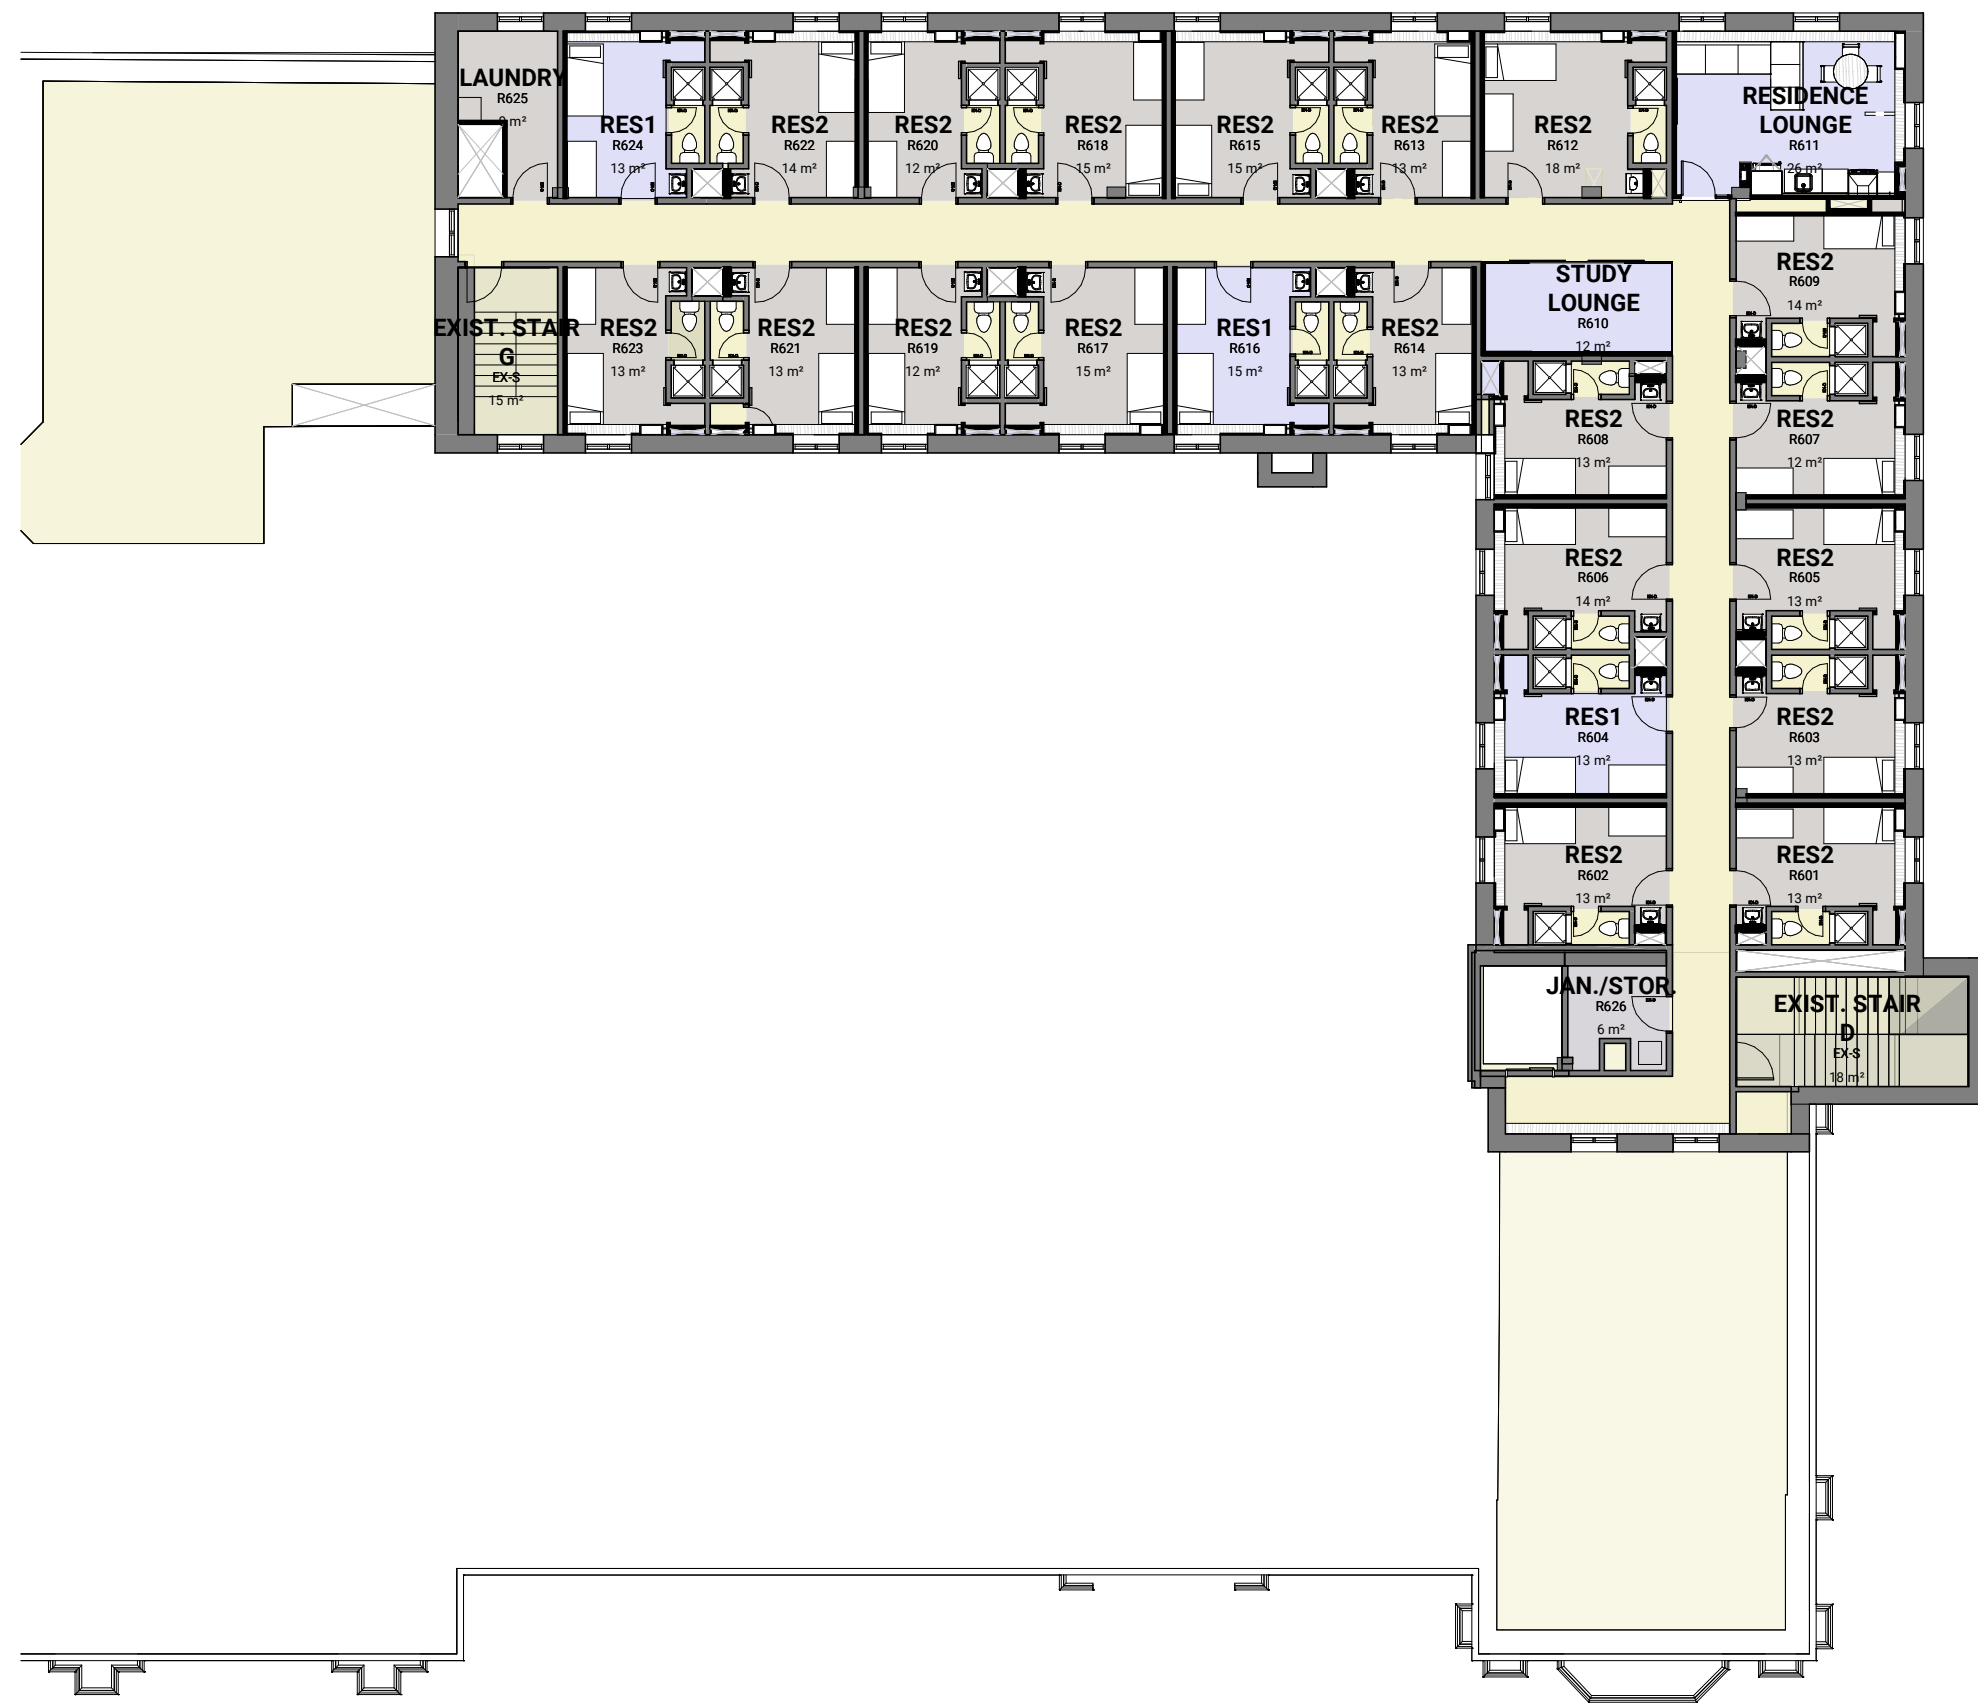

JDUC EXISTING OVERALL PLAN RESIDENCE RENOVATION- EXIST. LEVEL 6 3  
A4.02 1:200



JDUC EXISTING OVERALL PLAN RESIDENCE RENOVATION- EXIST. LEVEL 4 1  
A4.01 1:200



JDUC EXISTING OVERALL PLAN RESIDENCE RENOVATION- EXIST. LEVEL 7 4  
A5.01 1:200



JDUC EXISTING OVERALL PLAN RESIDENCE RENOVATION- EXIST. LEVEL 5 2  
A4.01 1:200

# HDR | MJMA


**HDR Architecture Associates, Inc.**  
MacLennan Jaunkalns Miller Architects

**HDR** 27 Princess Street, Suite 400  
Kingston, ON K7L 1A3  
(T) (613) 549-1403  
(F) (613) 549-5997

**MJMA** 425 Adelaide Street West Level 6  
Toronto ON M5V 3C1  
(T) (416) 777-4900  
(F) (416) 777-4901

**Queen's University**

Physical Plant Services  
1207 Stuart St. | Rideau Building, 2nd Floor  
Queen's University | Kingston ON | K7L 3N6  
(613) 533-6019



NORTH ARROW



**DRAFT**  
NOT FOR CONSTRUCTION

PROJECT TITLE

**John Deutsch University Centre  
Residence Renovation**

87 Union St W, Kingston, ON K7L 2N9

## RESIDENCE OVERALL FLOOR PLANS

SCALE **1 : 200**

DATE **08/24/20**

PROJECT NUMBER **1814/10135805**

# A12.13

2020-11-16 4:34:17 PM  
BM\_350/10135805\_Queen's\_University\_JDUC\_Renovations/10135805\_JDUC\_ARCH\_2020.rvt