


N/F
EIGHTY FOUR LUMBER CO.
G.P.N.: 7298-80-0117
ZONE: M1
D.B. 687, PG. 737

N/F
ABLE PROPERTIES LC
G.P.N.: 7298-80-2220
ZONE: M1, USE: VACANT
INSTR. #: 200109210098286

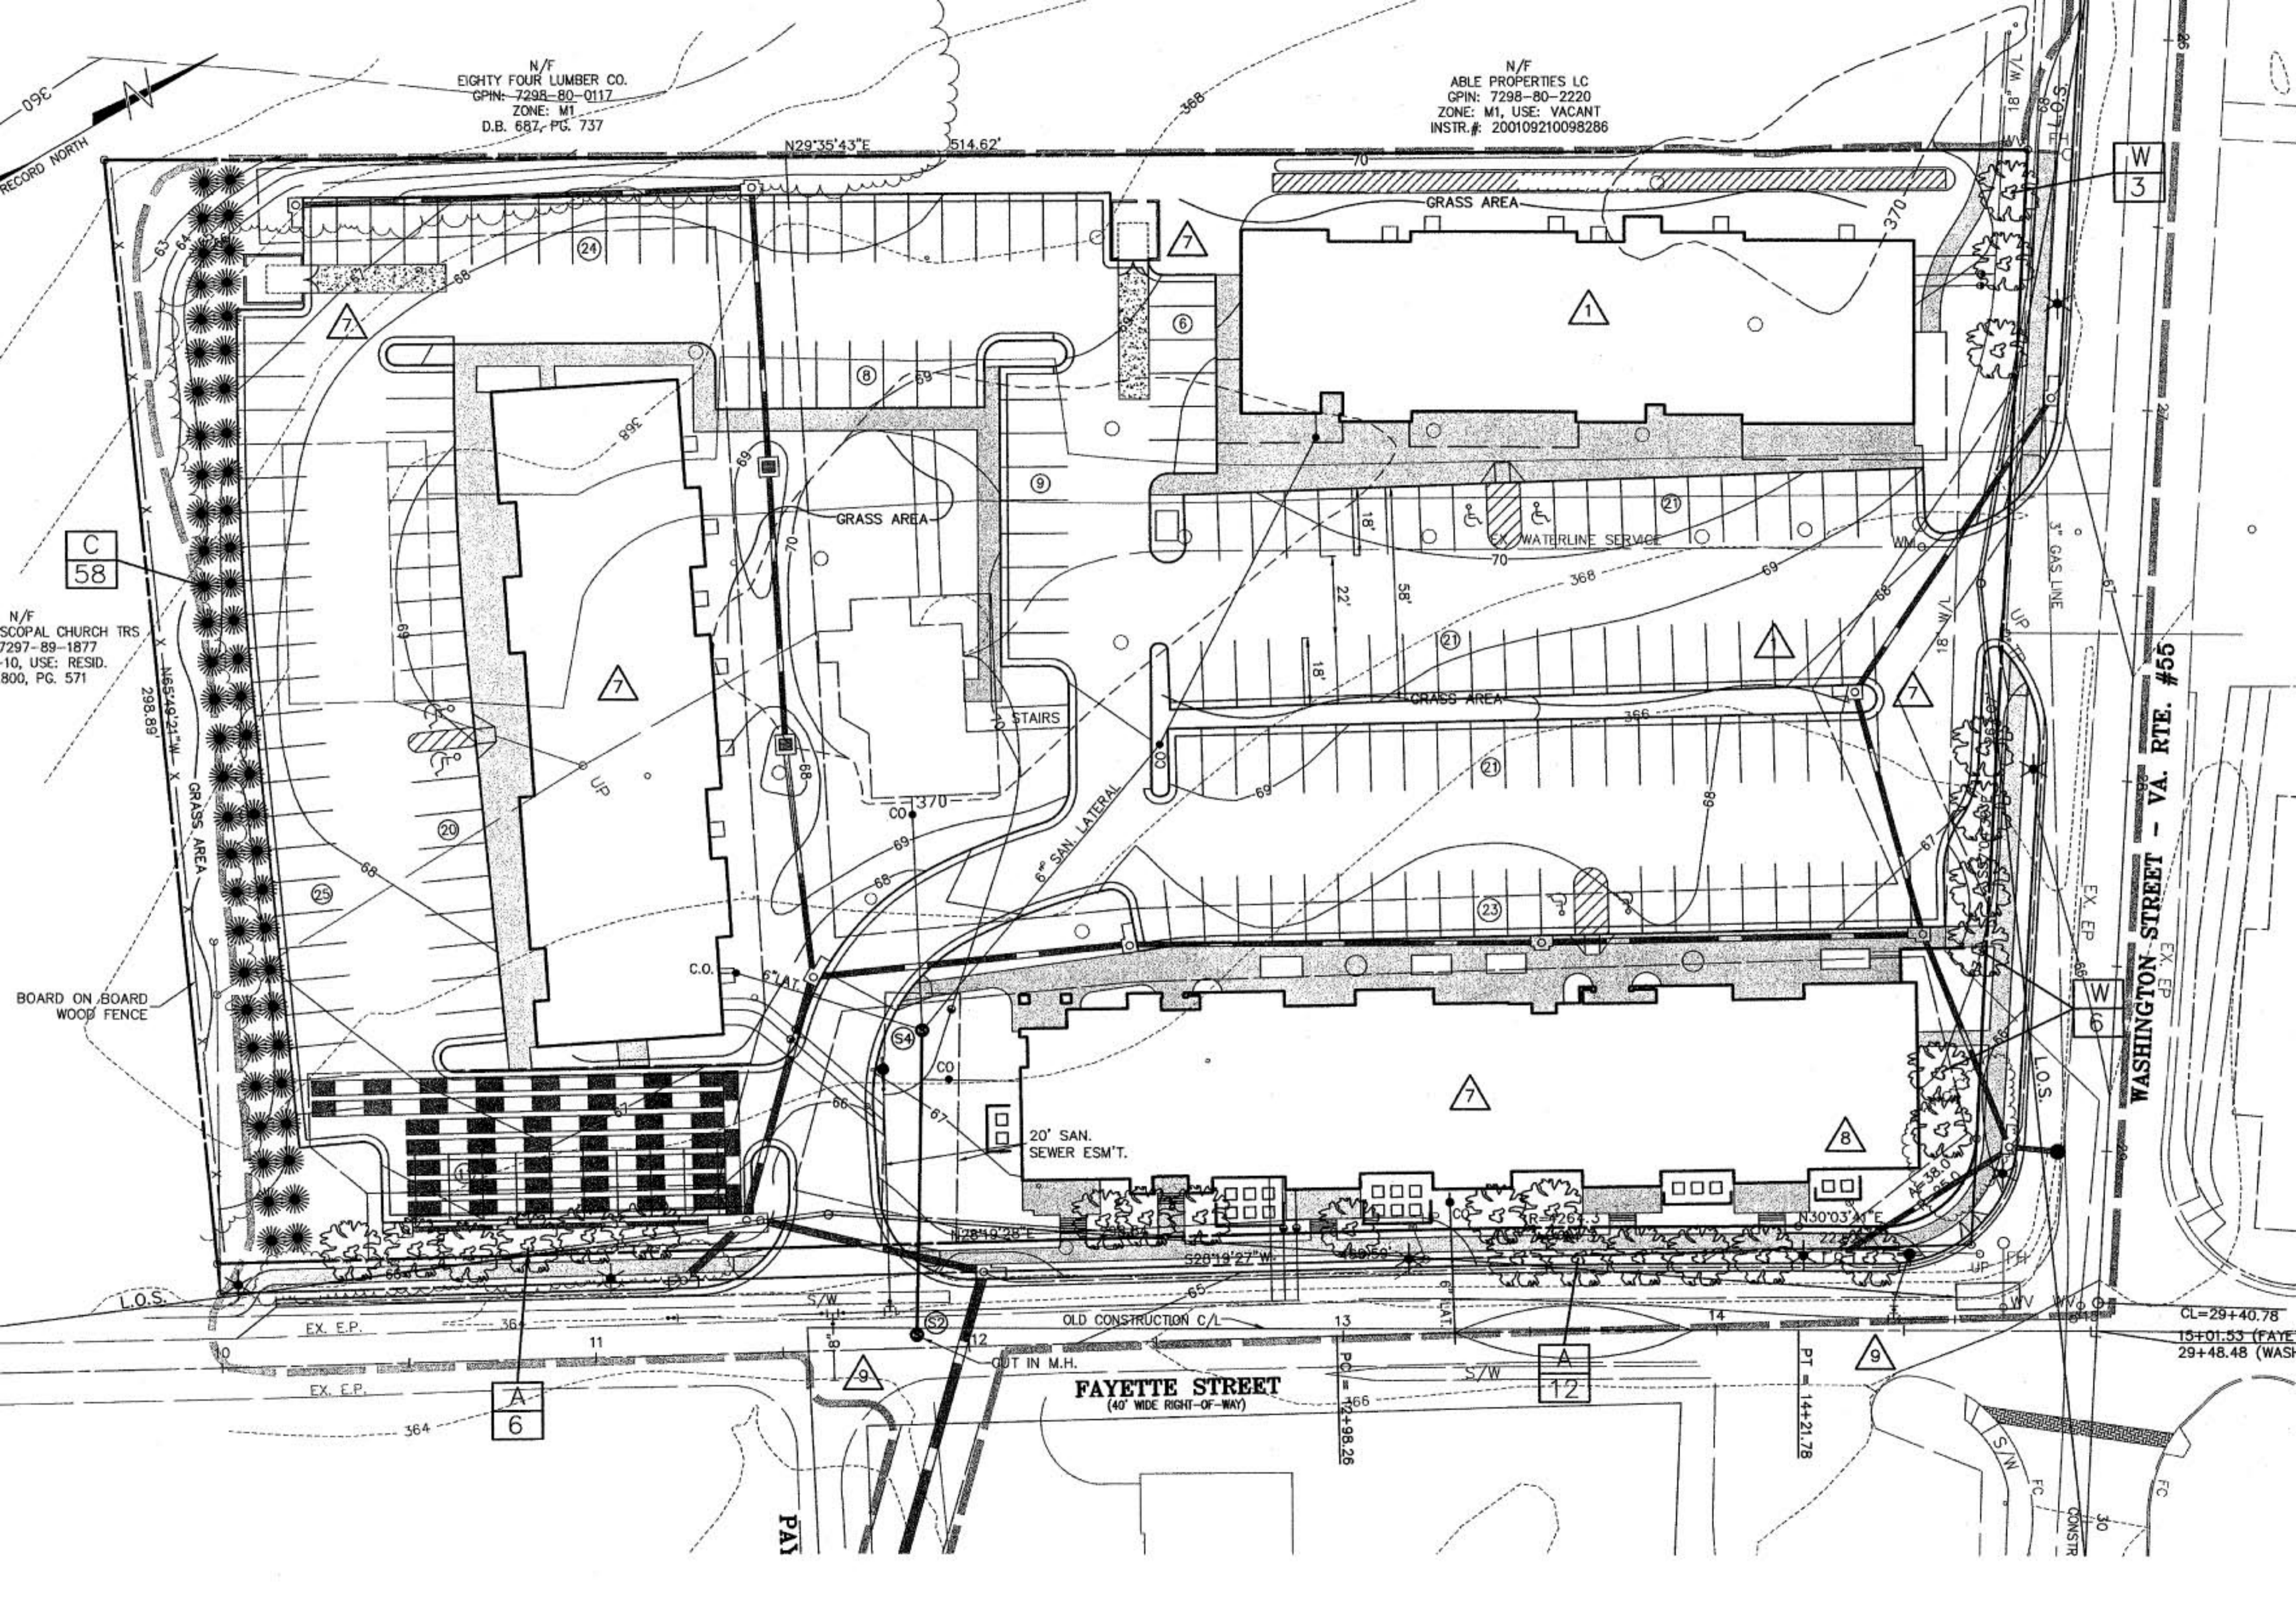

N/F
SCOPAL CHURCH TRS
7297-89-1877
-10, USE: RESID.
800, PG. 571

WASHINGTON STREET - VA. RTE. #55

FAYETTE STREET
(40' WIDE RIGHT-OF-WAY)

A
6

A
12

W
3

W
10










CL=29+40.78
15+01.53 (FAYE)
29+48.48 (WASH)

PAY

S/W
FC
CONSTR

PC=12+98.26

PT=14+21.78

EX. EP.

EX. EP.

