

GREENSBURG LAND DISTRICT
T9S - R3E
SECTIONS 16 & 17

NOTES:
1. ALL PIPES AND MONUMENTS SHOWN HEREON WERE FOUND.
2. THE COORDINATES AND BEARINGS SHOWN HEREON ARE BASED ON LOUISIANA STATE PLANE COORDINATE SYSTEM, SOUTH ZONE (NAD 83 (2011) EPOCH 2000.00) TO CONVERT FROM GRID BEARINGS TO TRUE BEARINGS USE: $001^{\circ}22'11''$


BASE STATIONS:

DL9631 AWES HT BC ALWES CORRS ARP
LAT: N30°05'00.96248"
LONG: W09°05'58.63439"
Y: 582,75.44
X: 3,394,627.90

DH9596 DESTRAHAN H.S. CORRS ARP
LAT: N29°57'52.39568"
LONG: W09°02'56.00655"
Y: 533,852.06
X: 3,581,993.30

DFR160 SJR GROUP COOP CORRS ARP
LAT: N30°23'45.83806"
LONG: W09°05'25.85466"
Y: 689,601.48
X: 3,352,333.17

3. DISTANCES SHOWN ARE HORIZONTAL GROUND DISTANCES. TO CONVERT DISTANCES DERIVED FROM COORDINATES SHOWN HEREON TO HORIZONTAL GROUND DISTANCES, USE SCALE FACTOR: 0.999936089

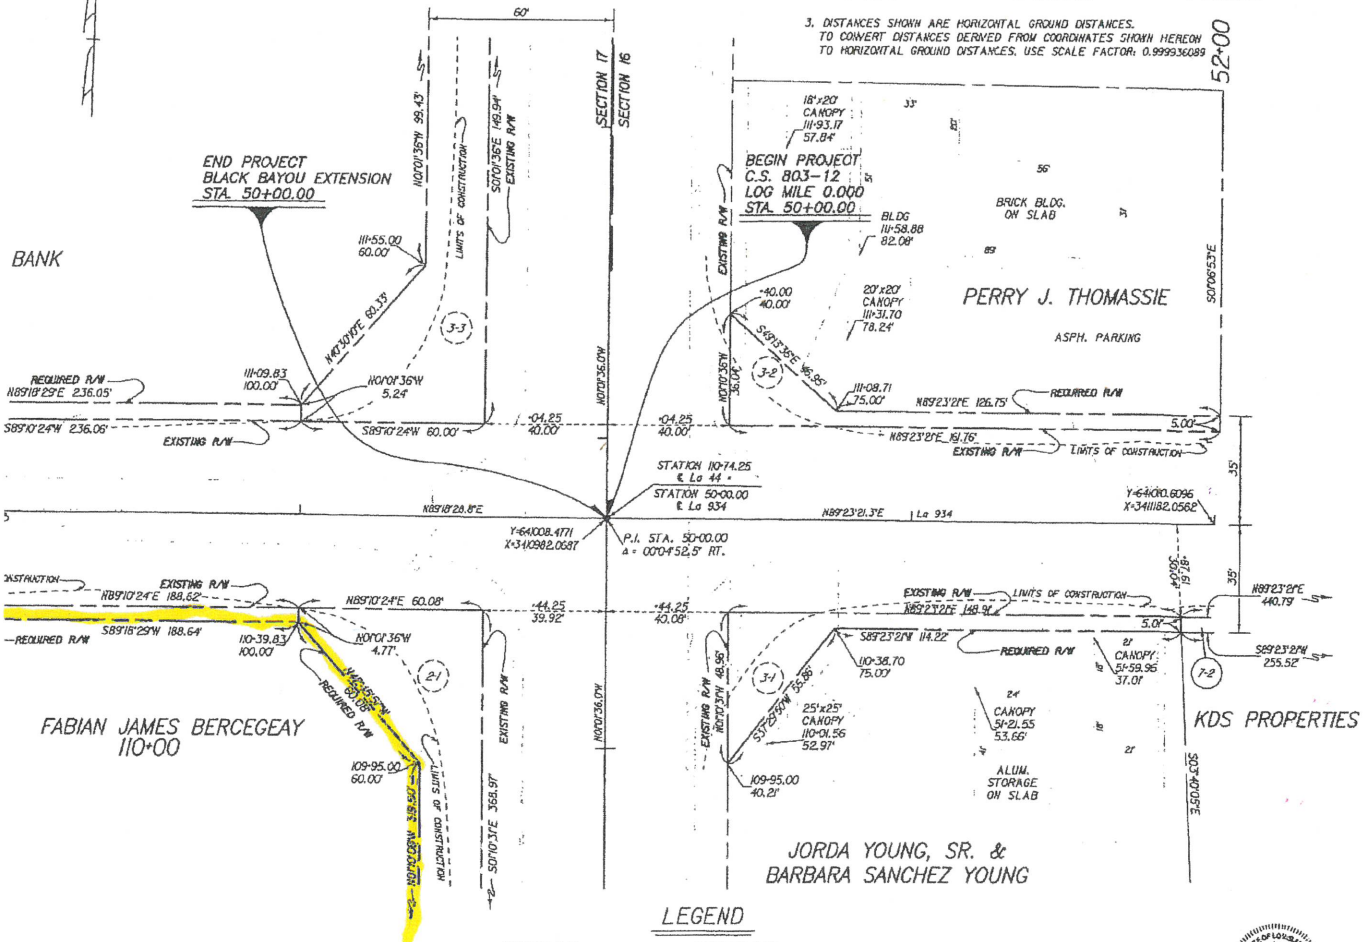

LEGEND

EXISTING R/W
EXISTING C. of A.
EXIST R/W & EXIST. C. of A.

REQUIRED R/W
REQUIRED C. of A.
REQD R/W & REQD. C. of A.

RIGHT OF WAY LINE
CONTROL OF ACCESS
RIGHT OF WAY & CONTROL OF ACCESS
LIMITS OF CONSTRUCTION
LOT LINE
APPARENT PROPERTY LINE
EXISTING SERVITUDE LINE
SECTION LINE

STRUMENT NO. 780070, 8/29/2011	1740.8 S.F.	0.040 AC.
STRUMENT NO. 728374, 7/21/2009	857.0 S.F.	0.020 AC.
STRUMENT NO. 720182, 4/14/2009		
ACQUISITION	AREA	



FILE NO. 03-6126 R/W SHEET NO. 7

SHEET NUMBER	265-02 B 803-12
PROJECT	265-02 B 803-12
DATE	01/10/2014
SCALE	1"=20'
PROJECT	H.009033
RIGHT OF WAY MAP	STATE PROJECT NO. H.009033
LA 44 INTERSECTION IMPROVEMENTS @ LA 534	LA 44 B.L. 534
GOTECH	
DATE	
BY	
CHECKED	
APPROVED	