




**LANCASTER & ASSOCIATES**  
 1365 BUSINESS DRIVE, SUITE 200  
 THE WOODLANDS, TEXAS 77380  
 PHONE: 281-351-8844 FAX: 281-351-8844

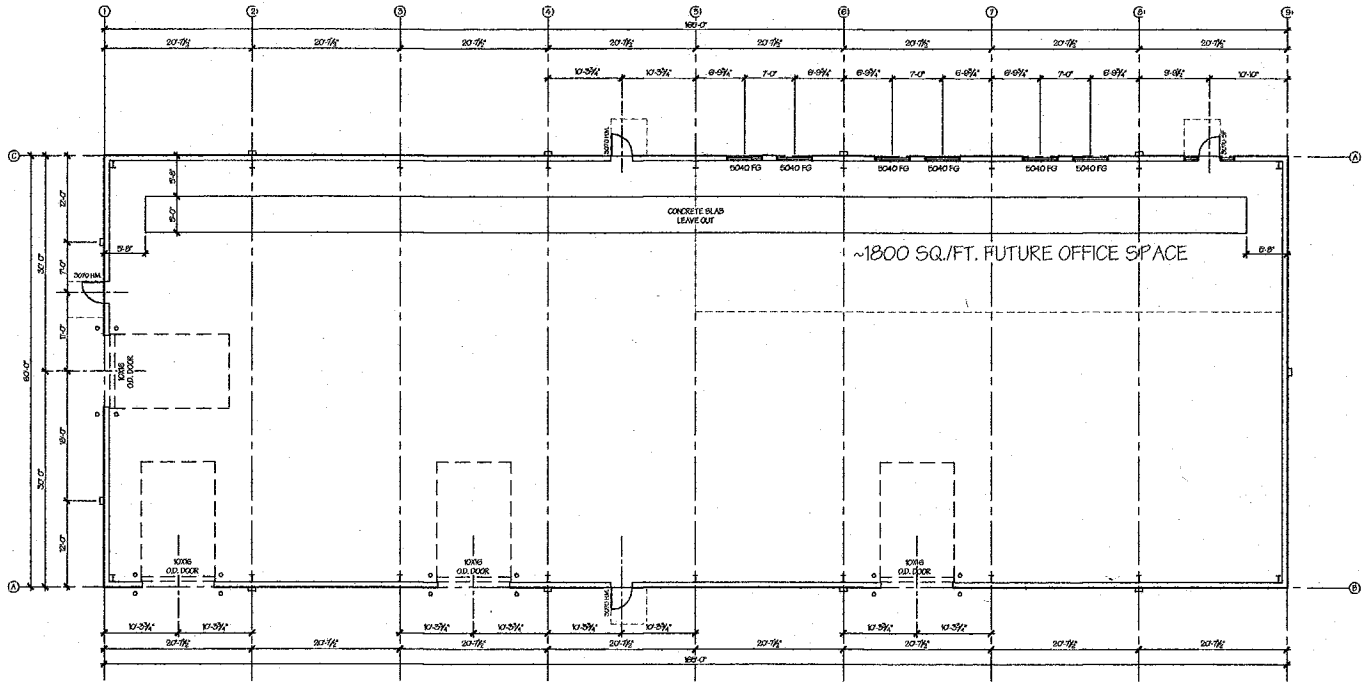

**BUILDING 1**  
**2020 TRADERS RIDGE DRIVE - SHELL PLAN**  
 SCALE: 1/8"=1'-0" 8300 SQ. FT.

NOT FOR REGULATORY  
 APPROVAL,  
 PERMITTING OR  
 CONSTRUCTION  
 UNLESS SEAL IS  
 SIGNED AND DATED  
 ABOVE.

**TRADERS RIDGE - PHASES 2 & 3**  
**2020 TRADERS RIDGE DRIVE**  
 CONROE, TEXAS

ISSUE RECORD

ISSUE PERMIT

DRAWING DATE:  
 12-27-2018

COMMISSION:  
 1810

SHEET NO.

1-A