



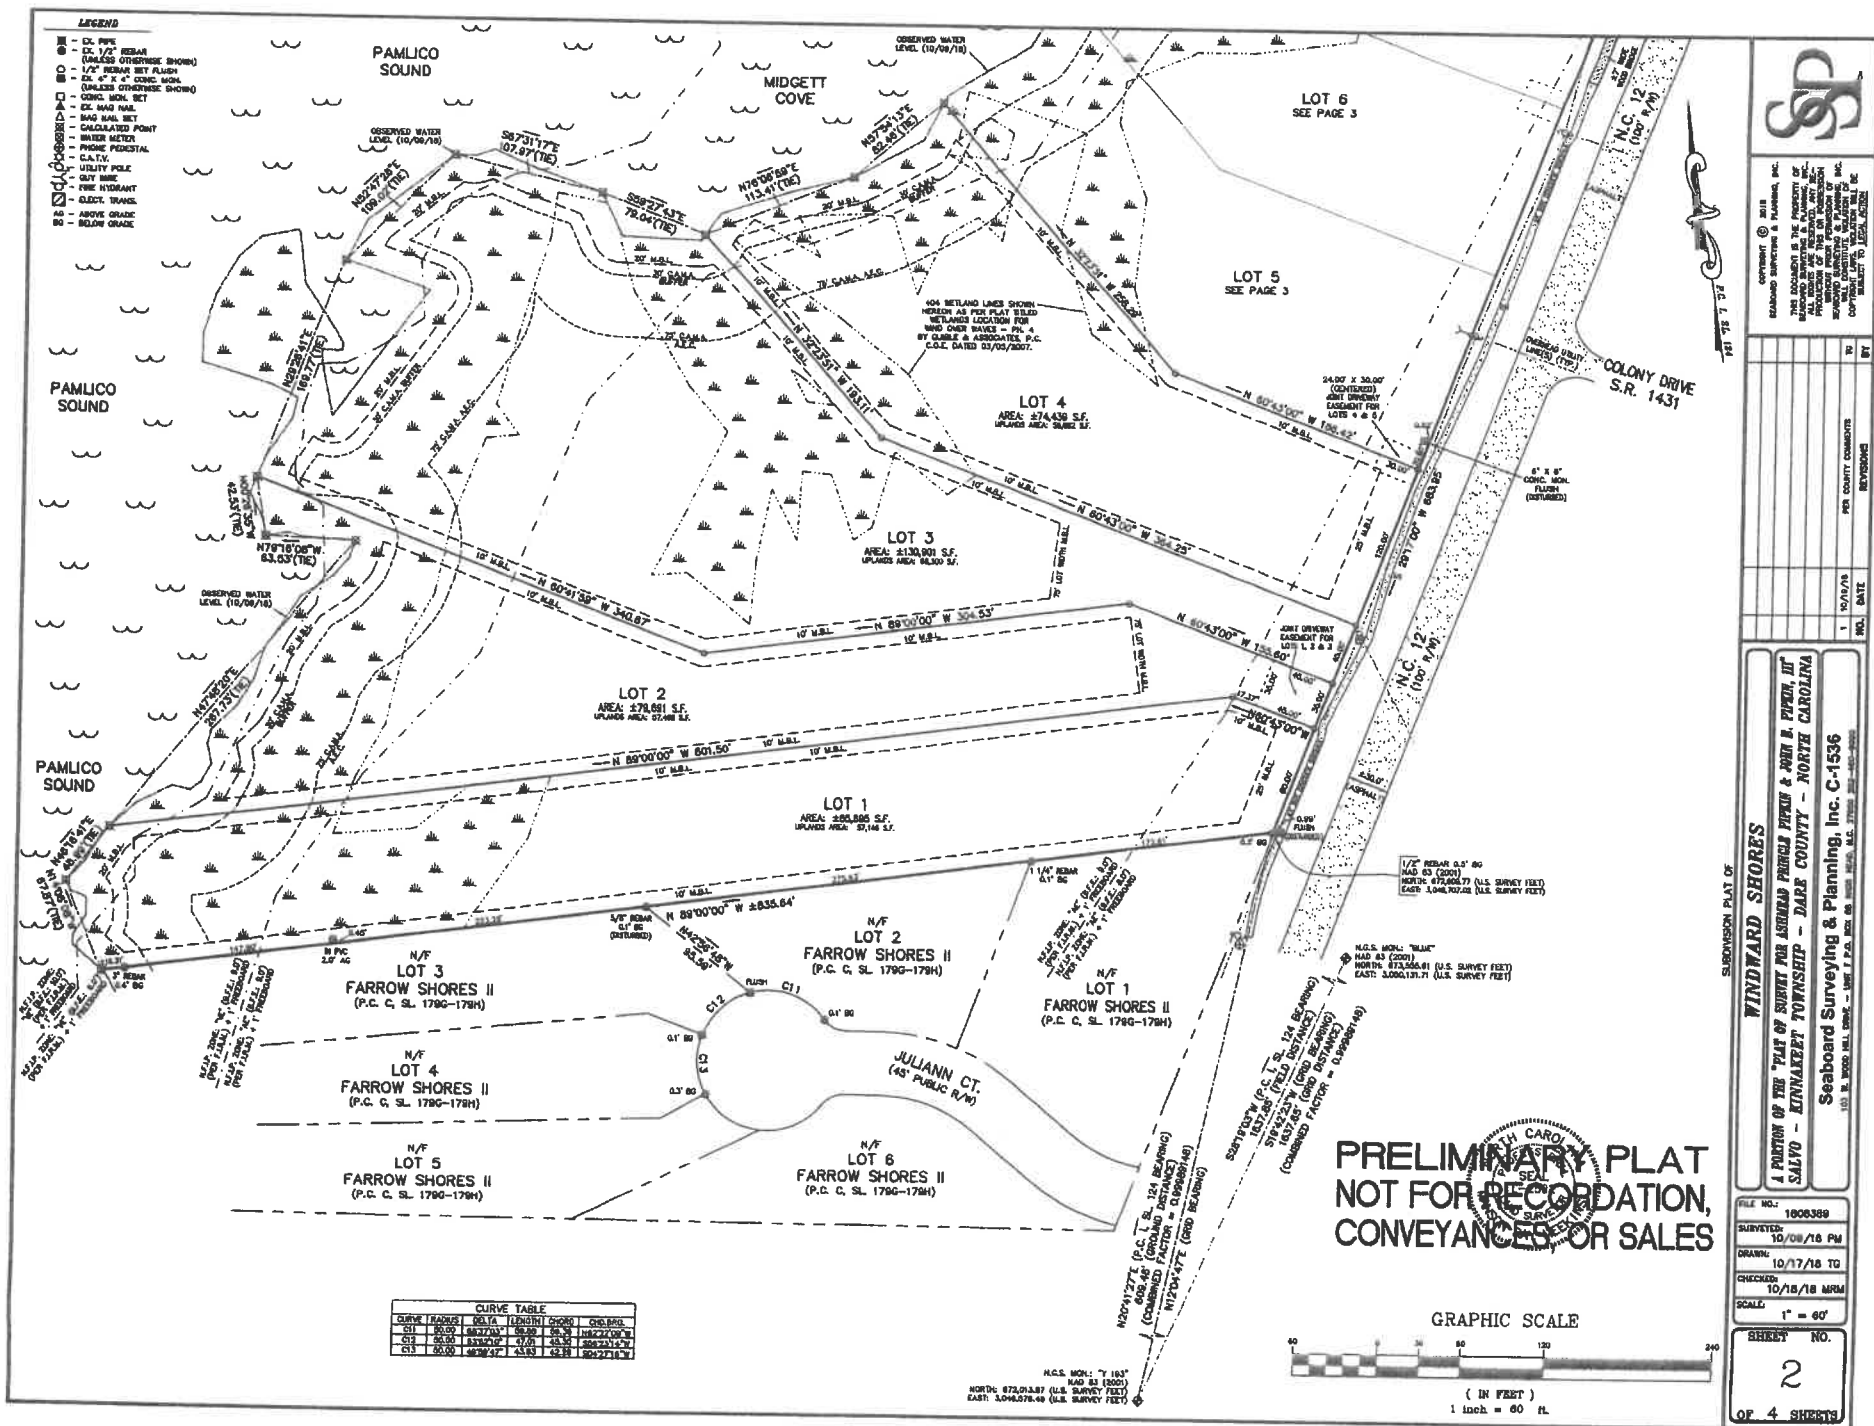

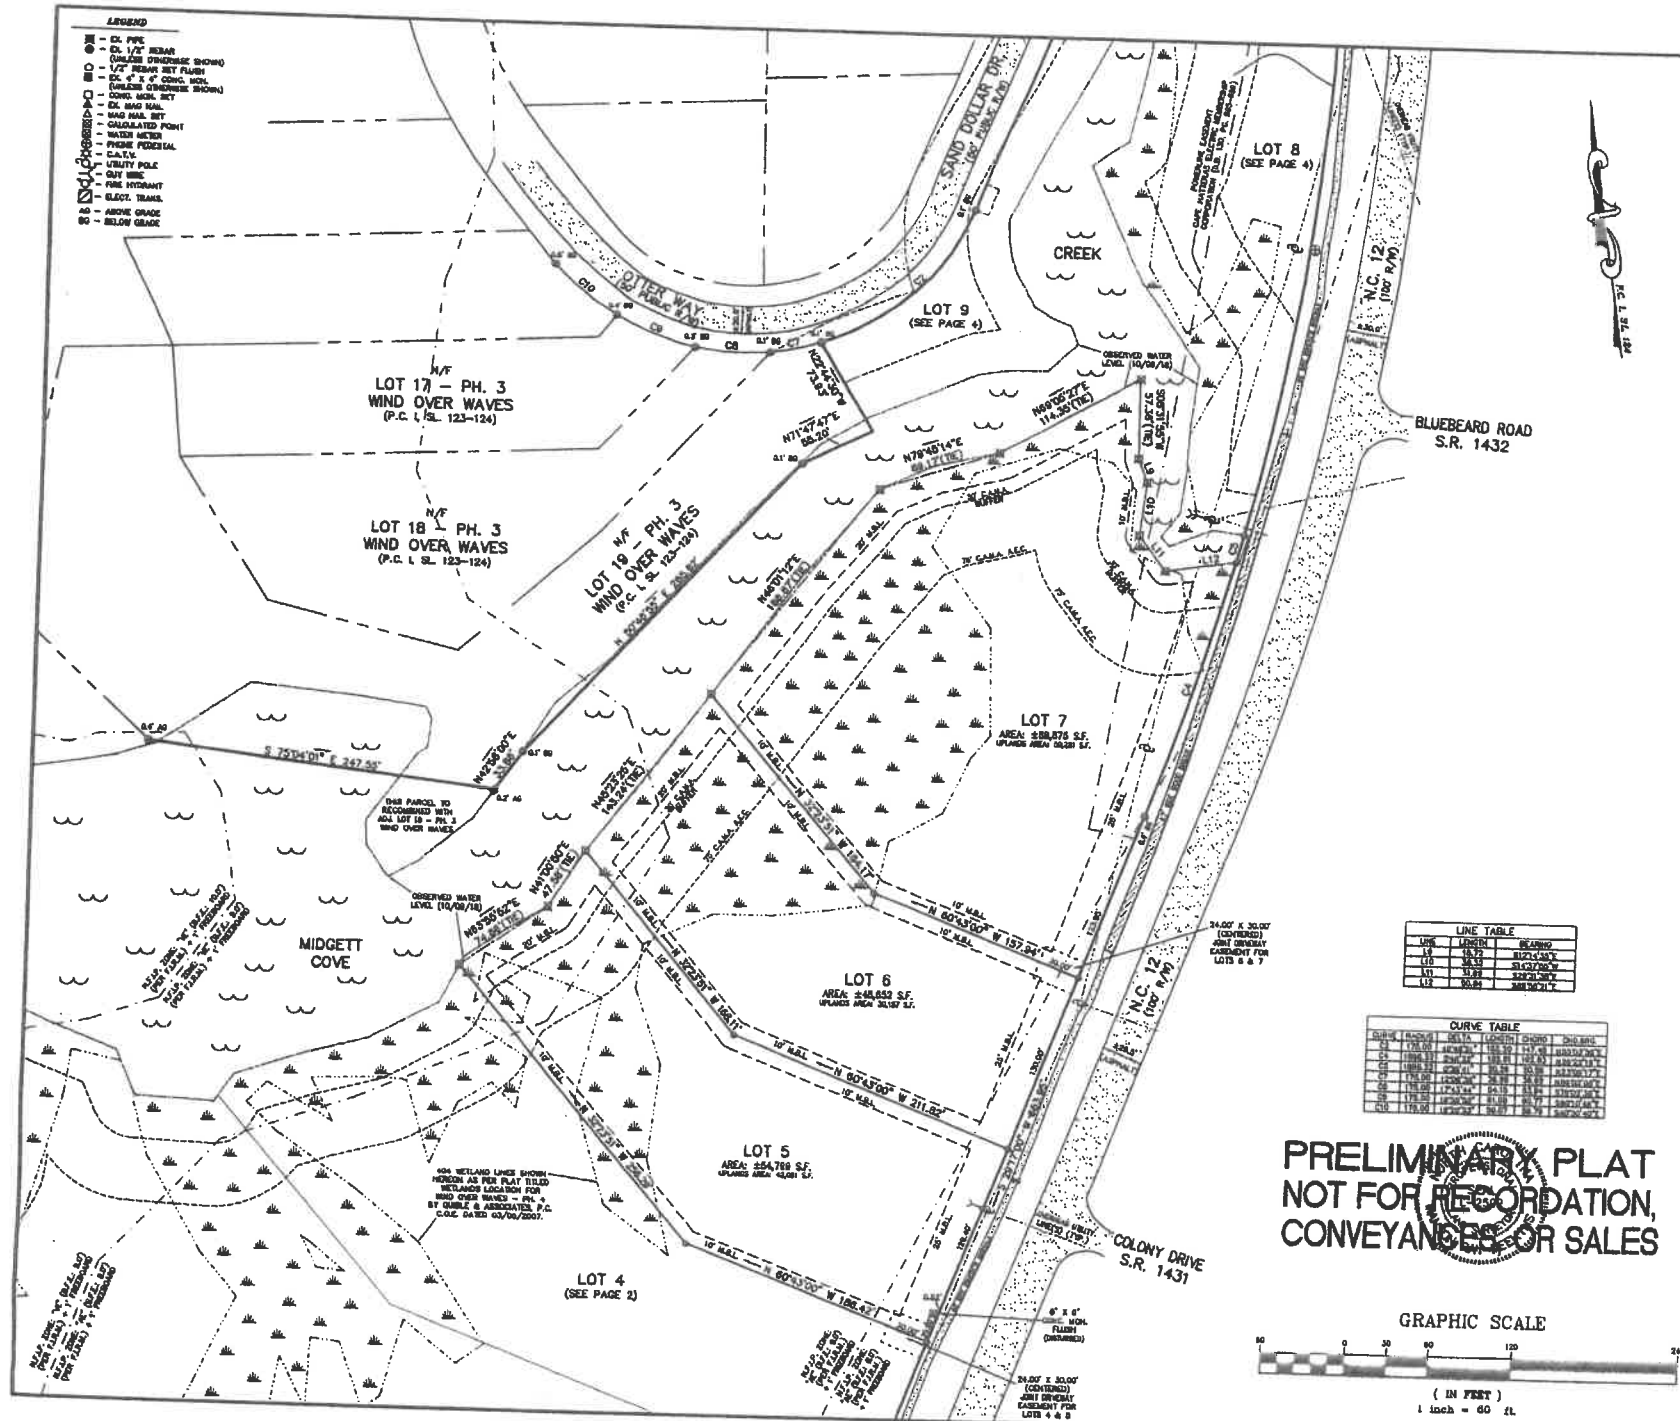



COPYRIGHT © 2018
 SEABOARD SURVEYING & PLANNING, INC.
 THIS DOCUMENT IS THE PROPERTY OF
 SEABOARD SURVEYING & PLANNING, INC.
 ALL RIGHTS ARE RESERVED. ANY
 REPRODUCTION OR TRANSMISSION
 IN ANY FORM OR BY ANY MEANS
 WITHOUT PRIOR PERMISSION OF
 SEABOARD SURVEYING & PLANNING, INC.
 IS STRICTLY PROHIBITED.

NO.	DATE	BY	REVISIONS

WINDWARD SHORES




FILE NO.: 1806389

SURVEYED: 10/09/18 PM

DRAWN: 10/17/18 TO

CHECKED: 10/18/18 MRL

SCALE: 1" = 60'

SHEET NO.
3

OF 4 SHEETS

PRELIMINARY PLAT
NOT FOR RECORDATION,
CONVEYANCES OR SALES