

A

20'-8"

13'-8"

6"

9'-10"

7'-0"

2'-10"

B

20'-8"

13'-8"

6"

9'-10"

7'-0"

2'-10"

C

16'-0 $\frac{7}{8}$ "

15'-0 $\frac{7}{8}$ "

6"

6'-0 $\frac{3}{8}$ "

3'-0"

6'-0 $\frac{1}{2}$ "

9'-10"

7'-0"

2'-10"

D

16'-0 $\frac{3}{8}$ "

15'-0 $\frac{3}{8}$ "

6"

6'-4 $\frac{3}{4}$ "

3'-0"

6'-4 $\frac{3}{4}$ "

9'-10"

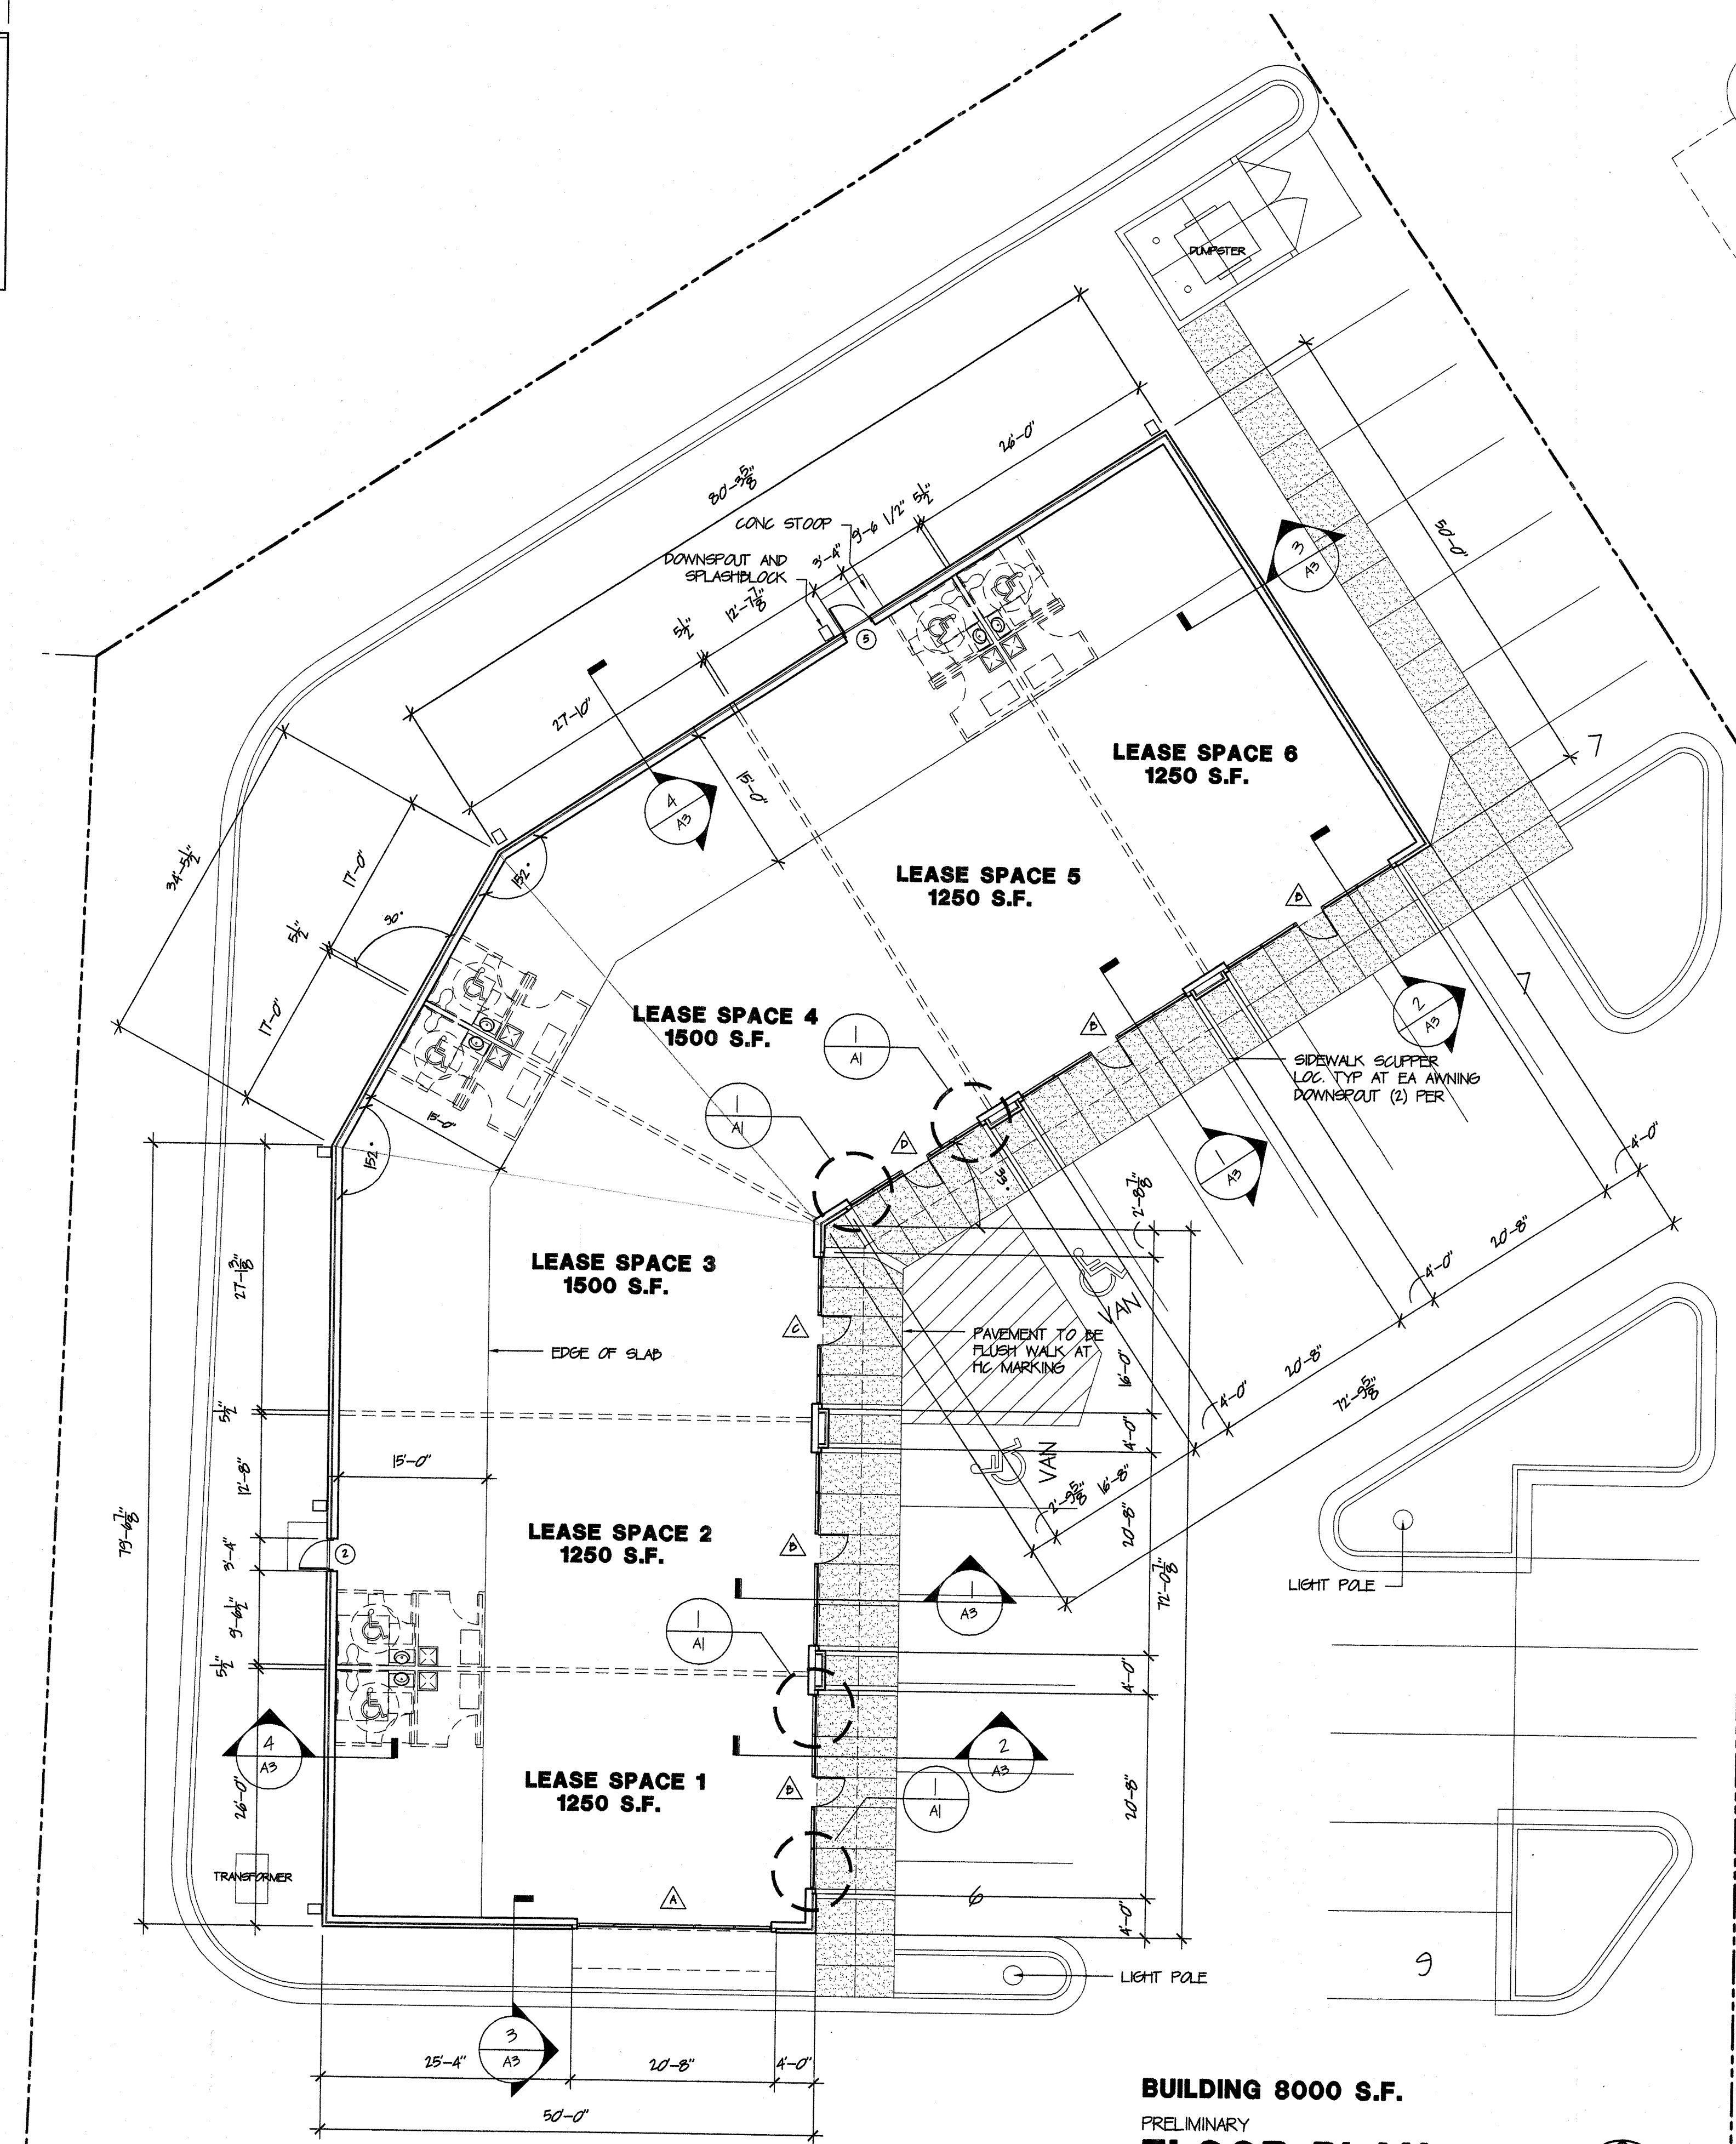
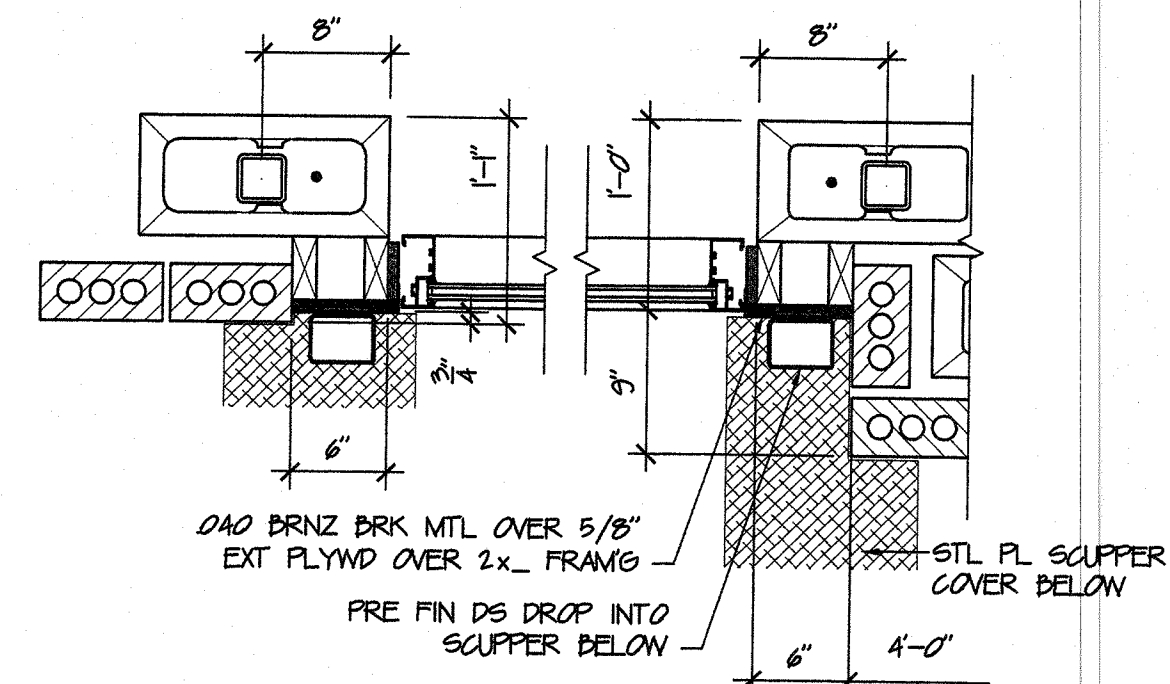
7'-0"

2'-10"

1. ALL STOREFRONT ALUMINUM SHALL BE DARK BRONZE ANODIZED
2. ALL STOREFRONT DOORS SHALL BE EQUAL TO "KAWNEER" 350
NEWLY STILE AND HAVE THE FOLLOWING HARDWARE:
TOP AND BOTTOM INTERMEDIATE PIVOTS
FULL WEATHERSTRIP
THRESHOLD
CLOSER
STANDARD PUSH / PULL
KEYLOCK OS. THUMBTURN I.S.
STOP

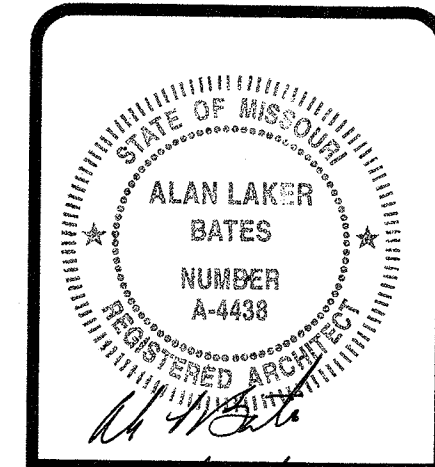
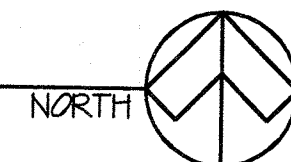
(2) DOORS MARK 2 AND 5;
36"x84" x 1 3/4" INSUL FLUSH HM W/2"x5 3/4" HM FRAME W 4" HEAD
1 1/2 PR NRP HINGES, WEATHERSTRIP, THRESHOLD, CLOSER, STD RAIN
SHIELD, KEYLOCK O.S., THUMBTURN I.S.

1. DO NOT POUR SLAB WITHIN 1% OF BACK WALL
2. THERE SHALL BE NO INTERIOR FINISHES ON THIS PROJECT
3. ALL RESTROOMS AND MECHANICAL ROOMS ARE SHOWN FOR REFERENCE ONLY-THERE SHALL BE NO INTERIOR FRAMING FOR THIS PROJECT
4. WALLS DASHED BETWEEN LEASE SPACES INDICATE FUTURE
- 1 HR RATED 2x6 WOOD FRAMED WALLS
5. SEE SHEET C1 FOR DUMPER ENCLOSURE
6. ALL SIDEWALKS SHALL BE 4" THK. CONC. W/ 6x6-10/10 WMM
- W/ LIGHT DROOM FINISH - SLOPE AWAY FROM BLDG. 1/8" FT.
7. CONC. STOP SHALL BE 48"x60"x4" THK W/ 6x6-10/10 WMM OVER 4" MIN BASECOURSE - TURN DOWN EXPOSED 1/2" AND PROVIDE LIGHT DROOM FINISH - HOLD STOP 1/2" DOWN FROM FIN FLR AND SLOPE AWAY 1/8" FT.

$$I'' = I' - O''$$


PRELIMINARY

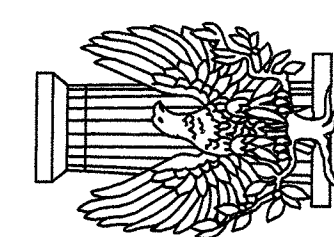
FLOOR PLAN

$$3/32" = 1'-0"$$


**BATES & ASSOCIATES
ARCHITECTS AIA**

SPRINGFIELD, MO. 65802
417-865-2065

1006 N. CEDARBROOK



**A NEW SHOPPING CENTER
AIRPORT PLAZA
FOR CRW PROPERTIES**

WEST BY-PASS AT KEARNEY AT AIRPORT PLAZA SPRINGFIELD, MISSOURI

Copyright © 2004 Bates & Associates
Drawings and Specifications are instruments of service
and are the property of the Architect.
They are not to be used on other projects or ex-
tensions to the project except by agreement in writing
and with appropriate compensation to the Architect.
Contractor is responsible for confirming and consti-
tuting dimensions of job site; the Architect will not be
responsible for construction means, methods, tech-
niques, sequences or procedures or for safety pre-
cautions and programs in connection with the project.

REVISIONS	
RELEASE DATE 5-19-04	
JOB NO. 1636	
SHEET	
A1	
OF THREE	SHEETS