
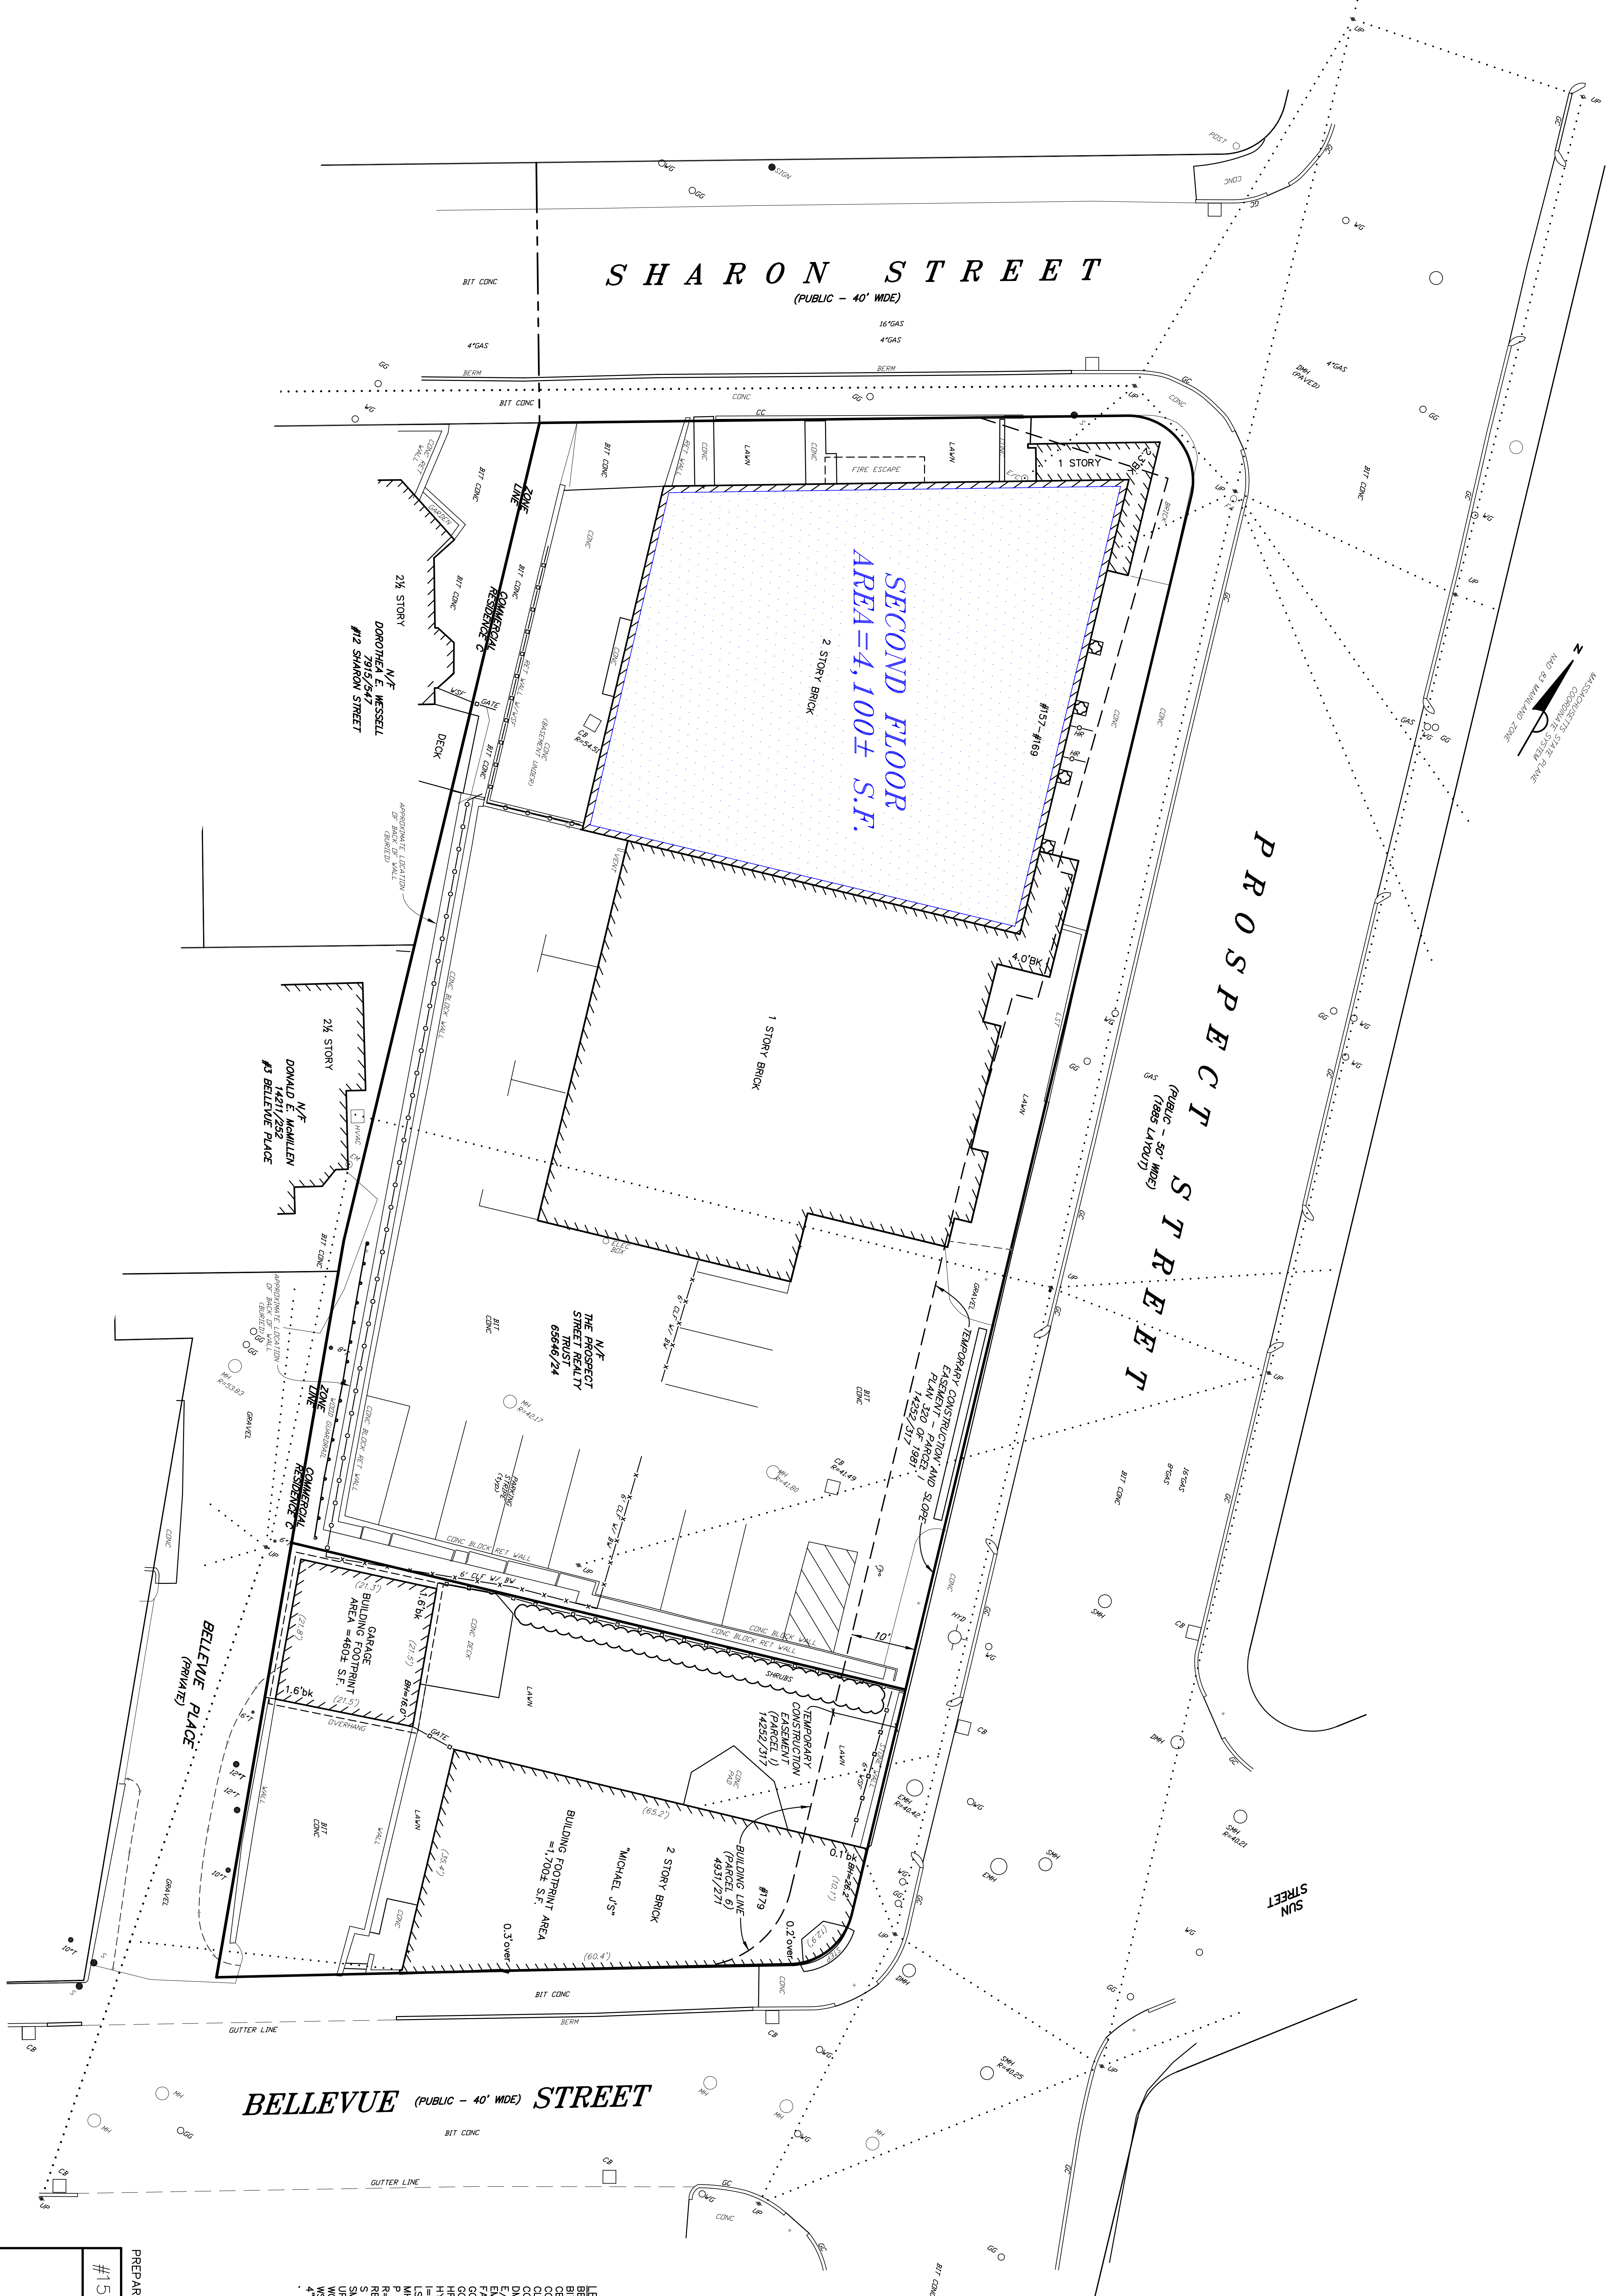


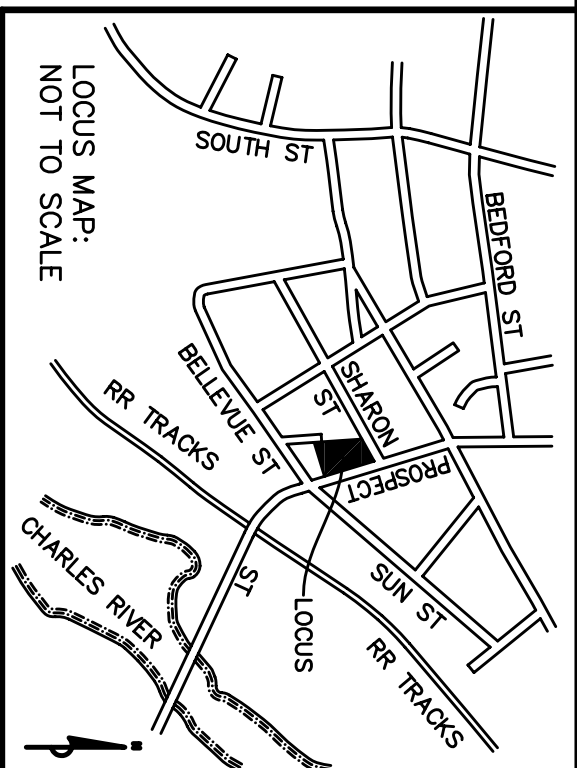

- LEGEND:
- BIT CONG. BITUMINOUS CONCRETE
 - BERM BITUMINOUS CONCRETE
 - CB CANON BASIN
 - CC CONCRETE CURB
 - CCF CONCRETE FENCE
 - CONC CONCRETE
 - DMH DRAIN MANHOLE
 - EMG ELECTRIC MANHOLE
 - FA FIRE ALARM
 - GC GRAYITE CURB
 - GRAND HAND RAIL
 - HYD HYDRANT
 - HYD INVERT
 - HYD MANHOLE
 - HYD POST
 - HYD RET
 - HYD SIGN
 - HYD SEWER MANHOLE
 - HYD WATER GATE
 - HYD WOOD STOCKADE FENCE
 - HYD 4" TREE
 - HYD OVERHEAD WIRES

PREPARED FOR: RAMSAY BROTHERS


#157-#179 PROSPECT STREET

EXHIBIT PLAN

IN WALTHAM, MA (MIDDLESEX COUNTY)

SCALE: 1"= 10' DATE: MARCH 23, 2018

Precision Land Surveying, Inc.
32 Tumble Road
Southborough, Massachusetts 01772
TEL NO. (508) 450-7789 FAX NO.(508) 970-0985
37310EX.DWG

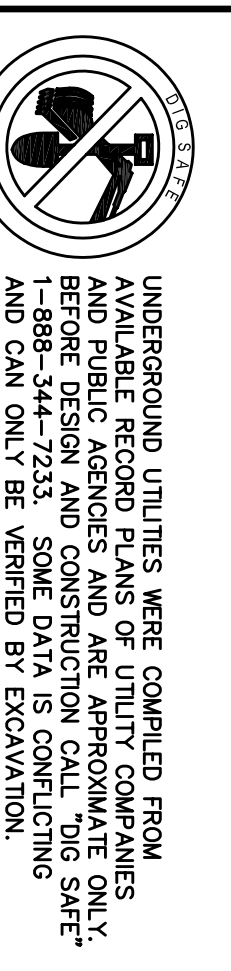

UNDERGROUND UTILITIES WERE OBTAINED FROM AVAILABLE RECORD PLANS OF UTILITY COMPANIES. FIELD RECONSTRUCTION AND MEASUREMENTS ONLY. 1"=88'-34"=7233' SOME DATA IS CONFLICTING AND CAN ONLY BE VERIFIED BY EXCAVATION.