


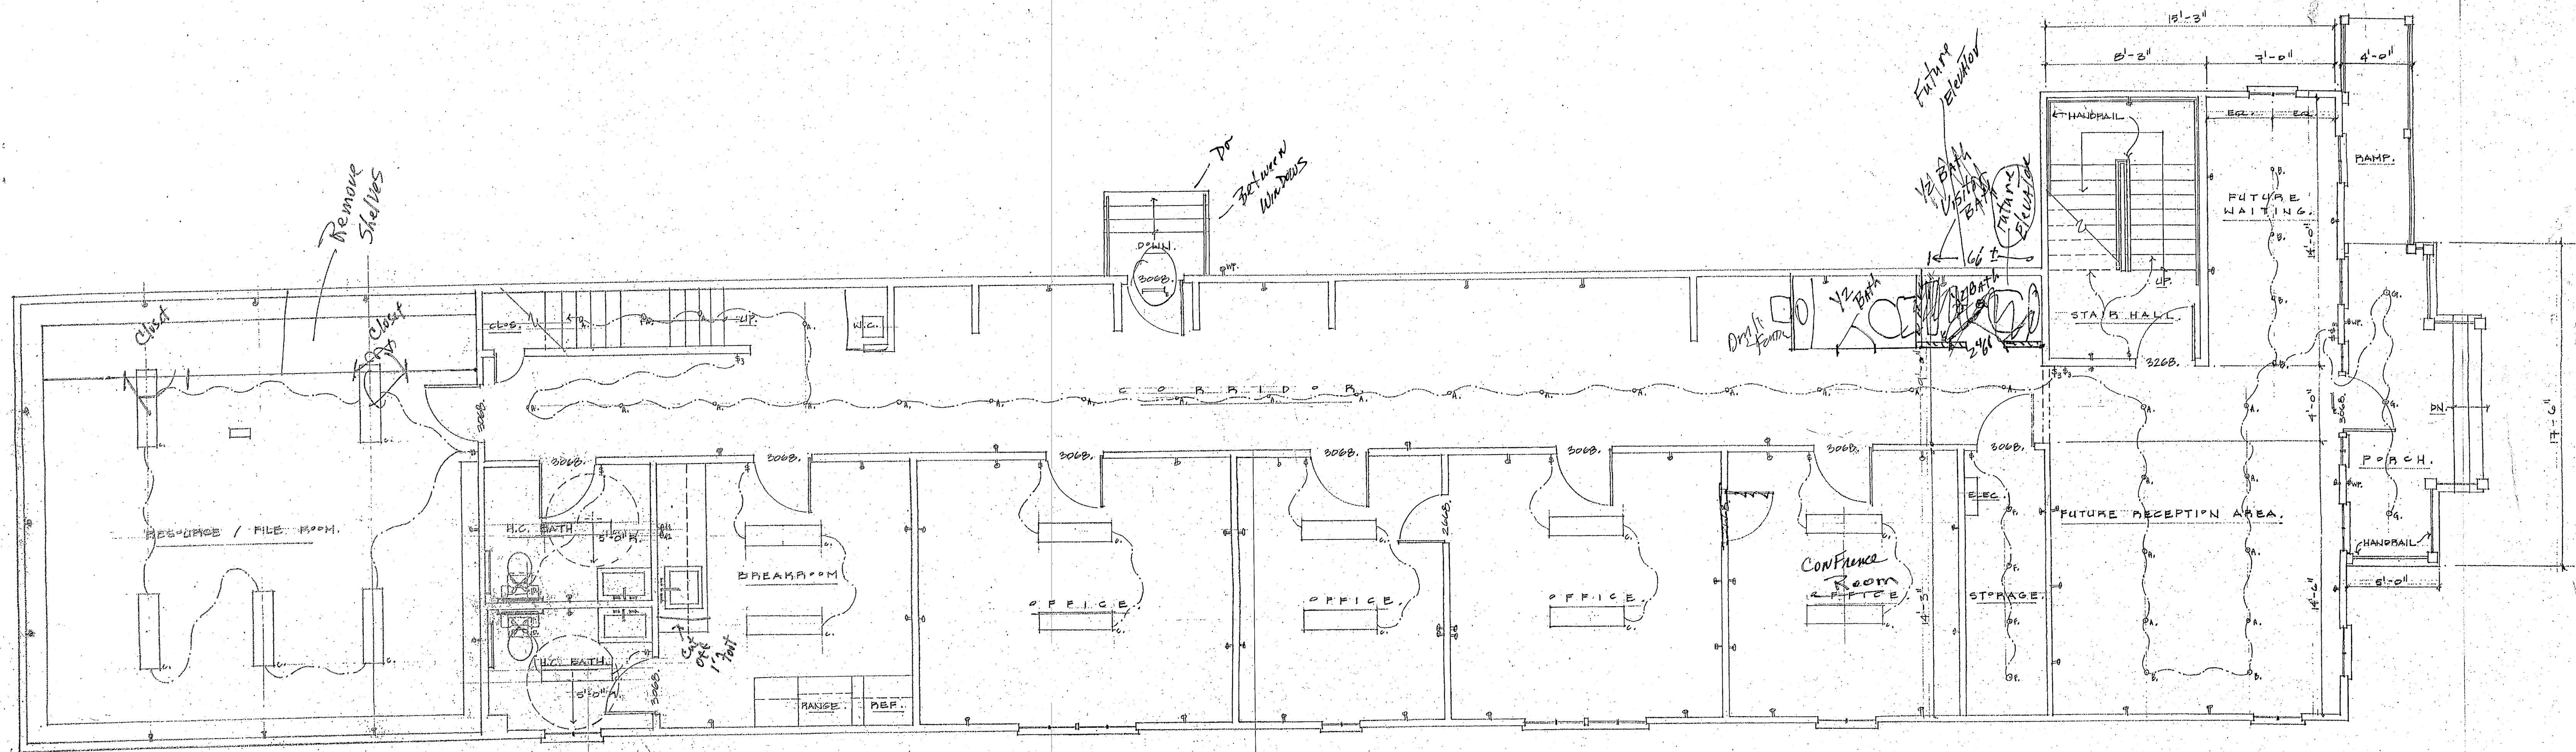


ELECTRICAL SYMBOLS:	
○	CEILING MOUNTED LIGHT FIXTURE
□	FLUORESCENT FIXTURE
⊞	EXIT SIGNAGE
⊞	OUTLET
⊞	OUTLET WITH GFI
⊞	SWITCH
⊞	THREE WAY SWITCH
⊞	WATERPROOF OUTLET

ELECTRICAL SCHEDULE:	
A. HALL - LARGE REC. CAN LIGHT - 4"	556-286
B. HALL - SMALL REC. CAN LIGHT - 4"	556-288
NOTE: UNDERSCORED NUMBERS TO BE USED BY OWNER.	

ELECTRICAL NOTES:	
908 2nd Ave LEGAL OFFICES
first floor $\frac{1}{4}'' = 1'-0''$

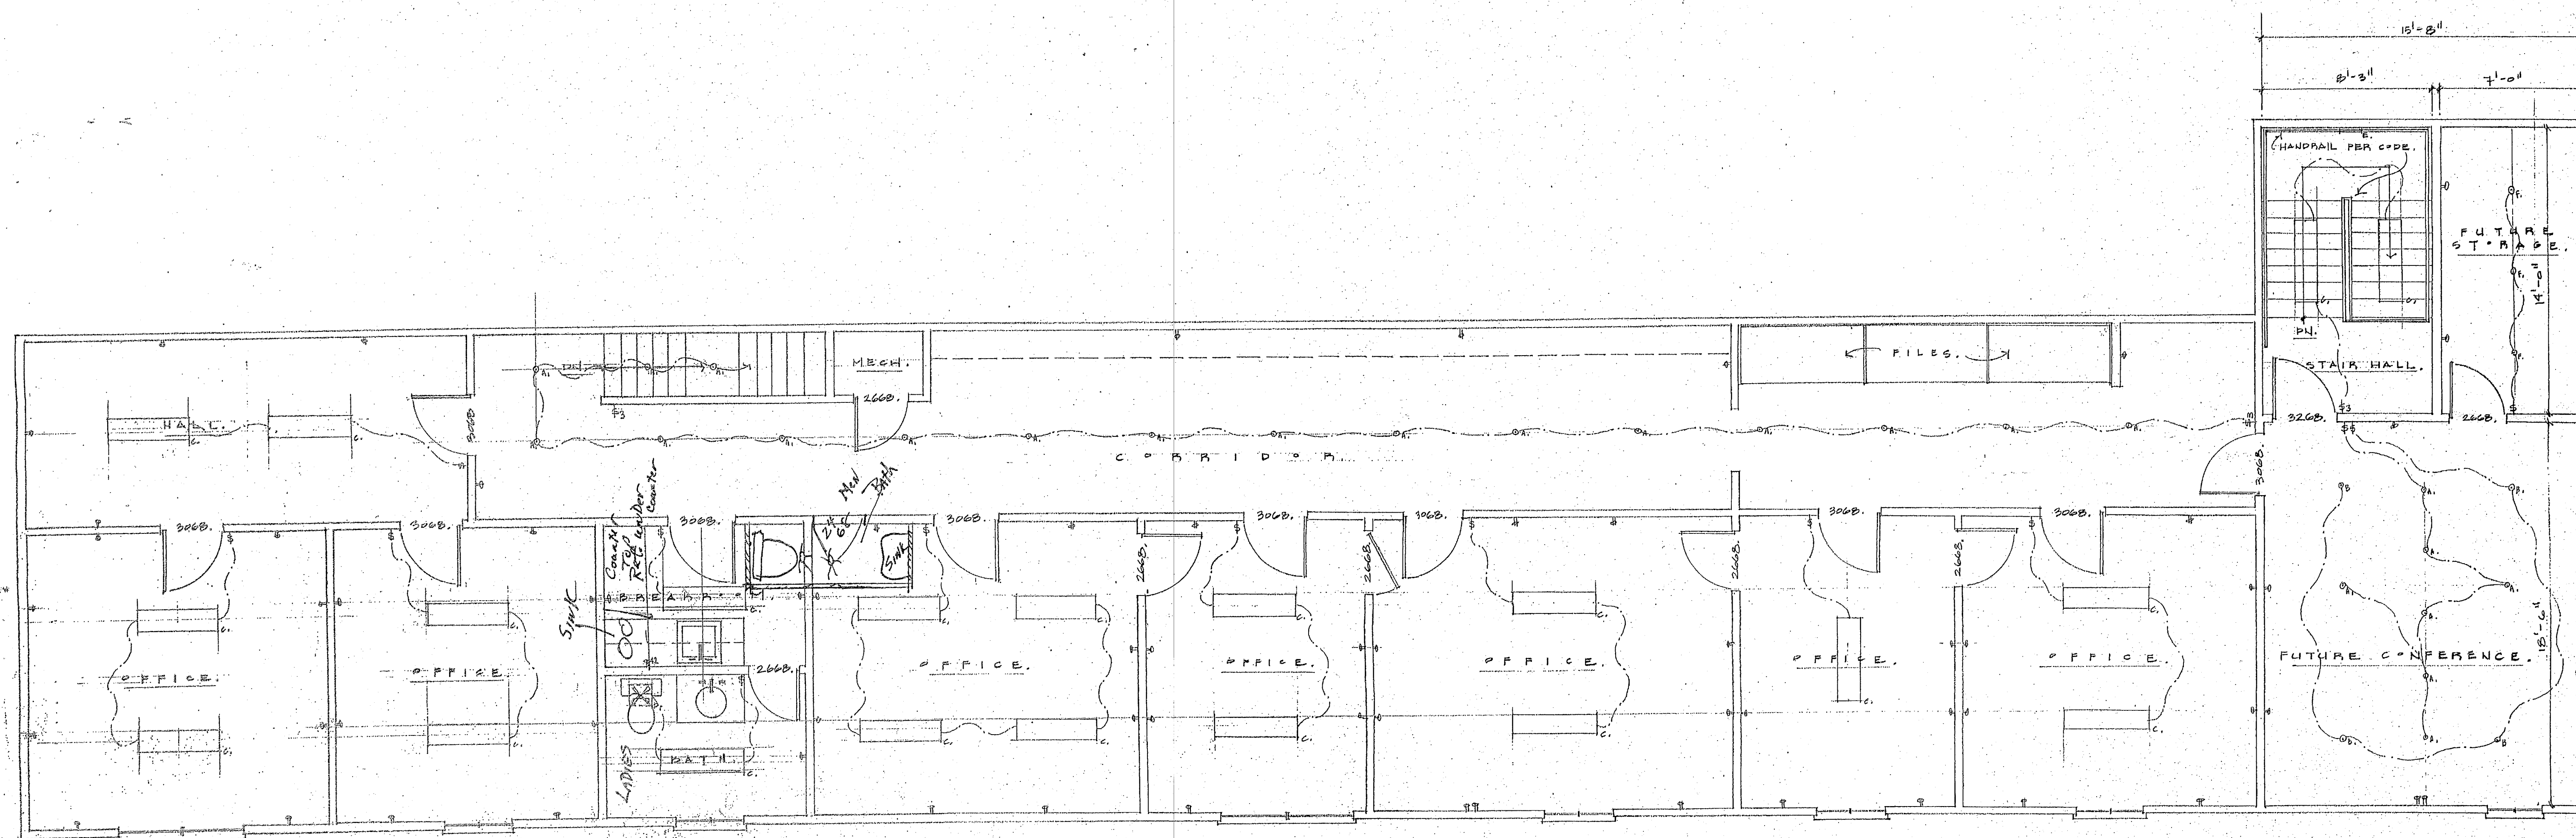

908 2nd Ave LEGAL OFFICES
second floor 1/4" = 1'-0"

