

PROPOSED FIRST FLOOR



CONTRACTOR:
G C CONSTRUCTION & ENERGY EFFICIENCY, INC
8 TAYLOR ST, MILFORD, MA 01757

CLIENT:
PATRICIA VEGA
31 CAMP ST
WORCESTER, MA

DRAWINGS BY: GIL


DATE:
9/9/22

SCALE:
1/4"=1'

SHEET:
A-3

HOUSE 01

HOUSE 02

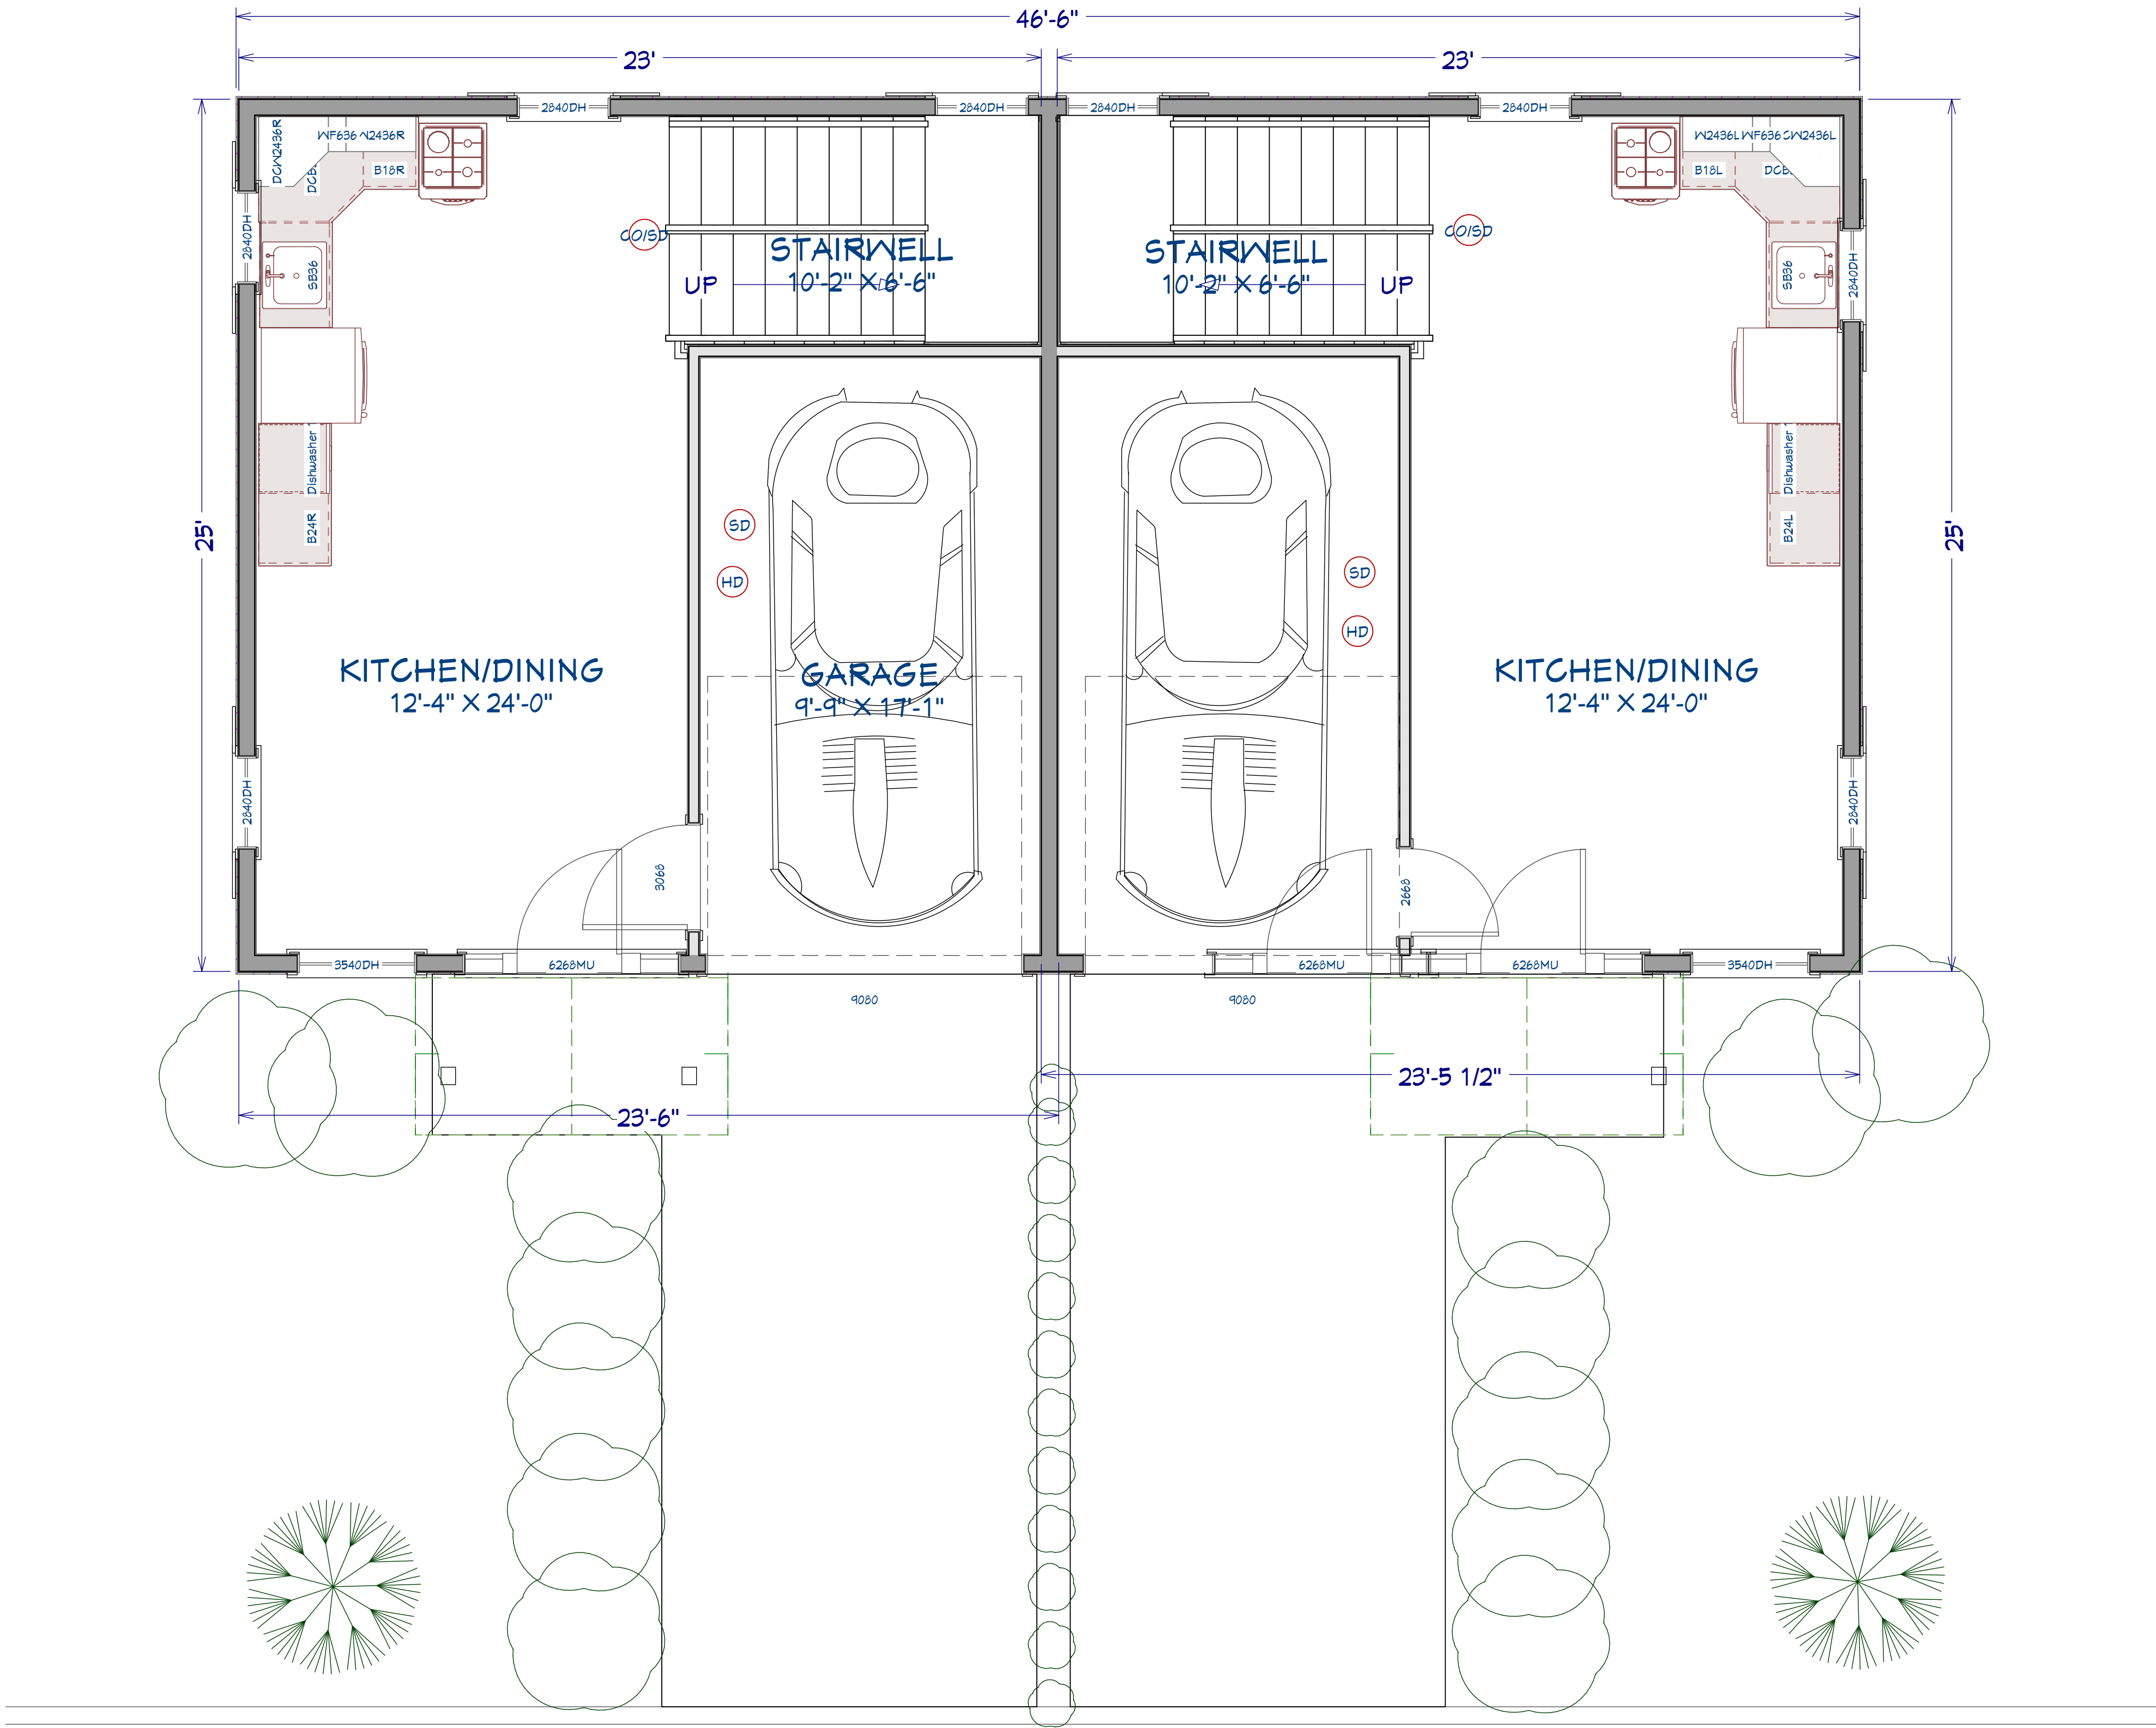

1st Floor
1/3 in = 1 ft