



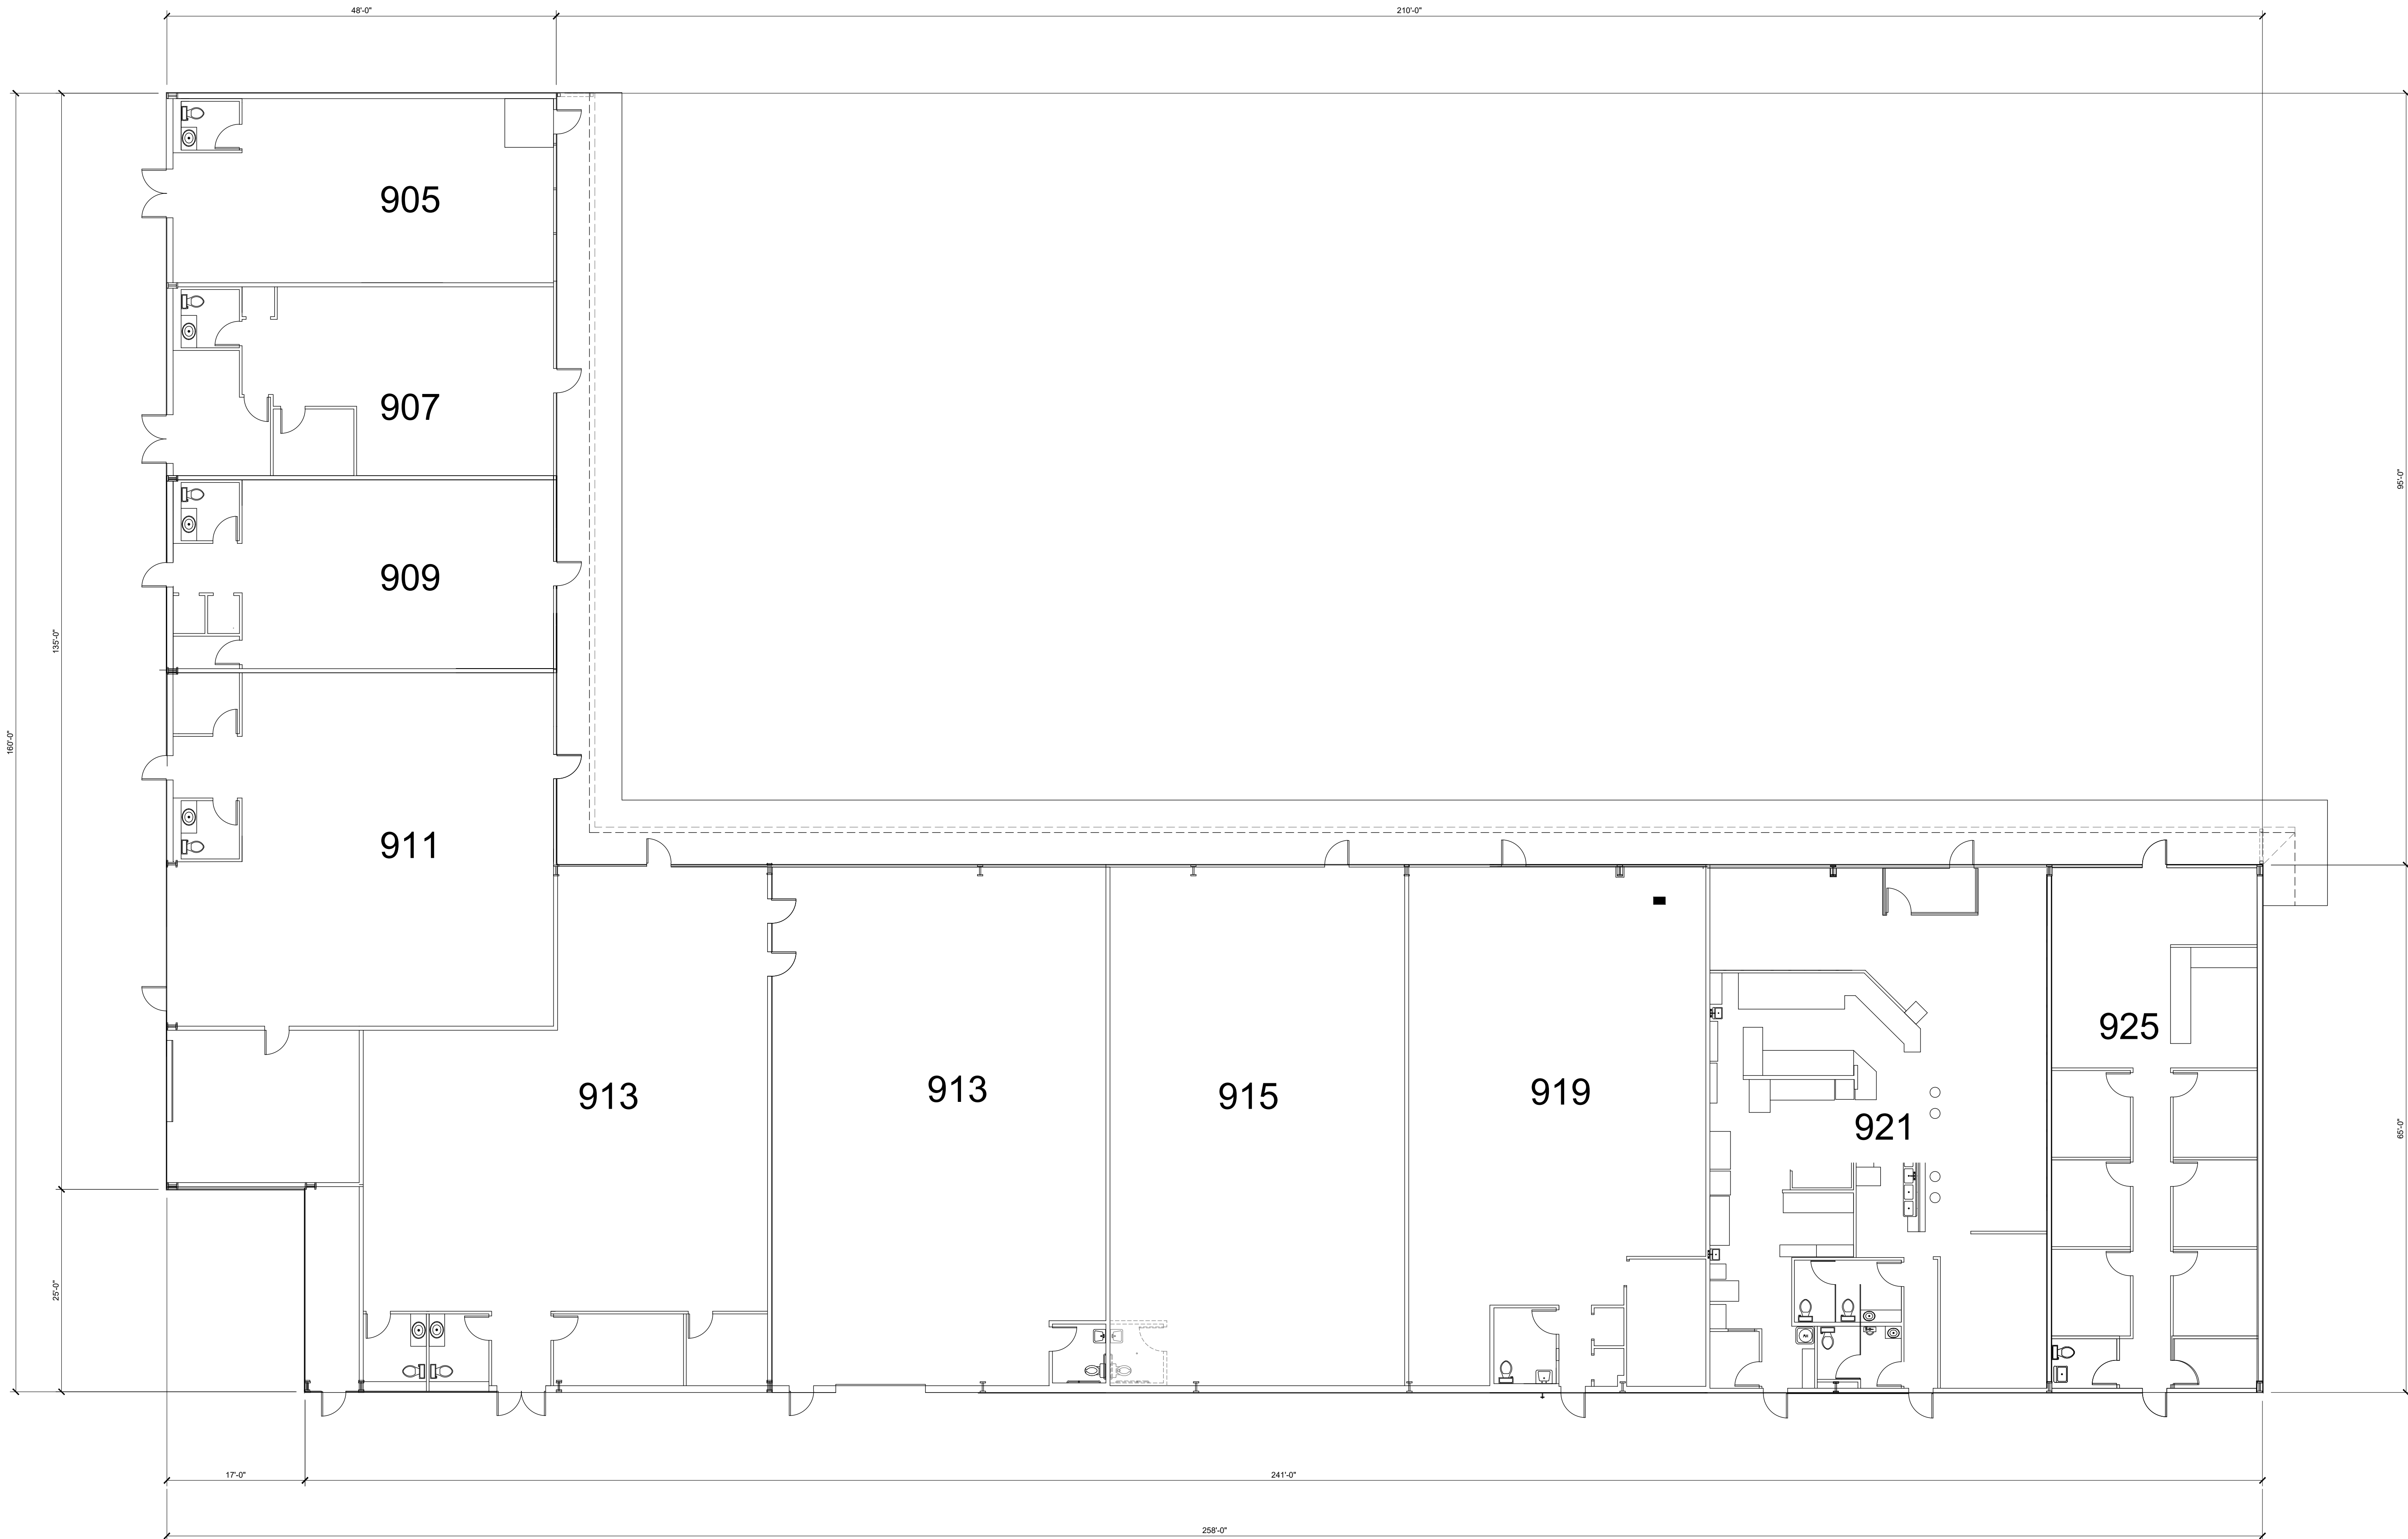

1
A-100
SCALE 1" = 10'
20,905 Sq. Ft.

GENERAL BUILDING PLAN

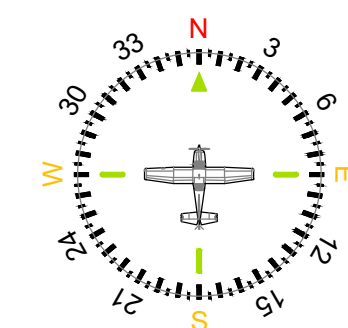

THESE DRAWINGS REPRESENT A BUILDERS SET OF DRAWINGS AND ARE TO BE USED AS SUCH. THEY ARE NOT TO BE USED FOR ANY OTHER PURPOSE. IN THE EVENT SUCH SERVICE IS REQUIRED, ALL WORK WILL BE PERFORMED BY OR UNDER THE DIRECT SUPERVISION OF A REGISTERED AND LICENSED DESIGN PROFESSIONAL.

1313 Riley Industrial Dr.
Moberly, MO 65270
660-263-1312
www.orscheltn.com



DO NOT SCALE THIS DRAWING
SOME DEVIATION FROM SCALE
MAY OCCUR FROM REPRODUCTION.
DRAWINGS ARE THE PROPERTY OF
ORSCHELN PROPERTIES CO.
AND MAY NOT BE COPIED OR
USED IN WHOLE OR PART WITHOUT
THE WRITTEN CONSENT OF
ORSCHELN PROPERTIES CO.

ISSUE		
ID	DESCRIPTION	DATE
1	ISSUED DATE	02/27/24

PROJECT

Existing Building Layout
ORSCHELN PROPERTIES, CO.
ORSCHELN PLAZA
901 W. Highway 92
Kearney, Clay County, Missouri 64060

PROJECT NO.
23-032

SHEET TITLE
**EXISTING
BUILDING
PLAN**

SHEET NUMBER

A-100