


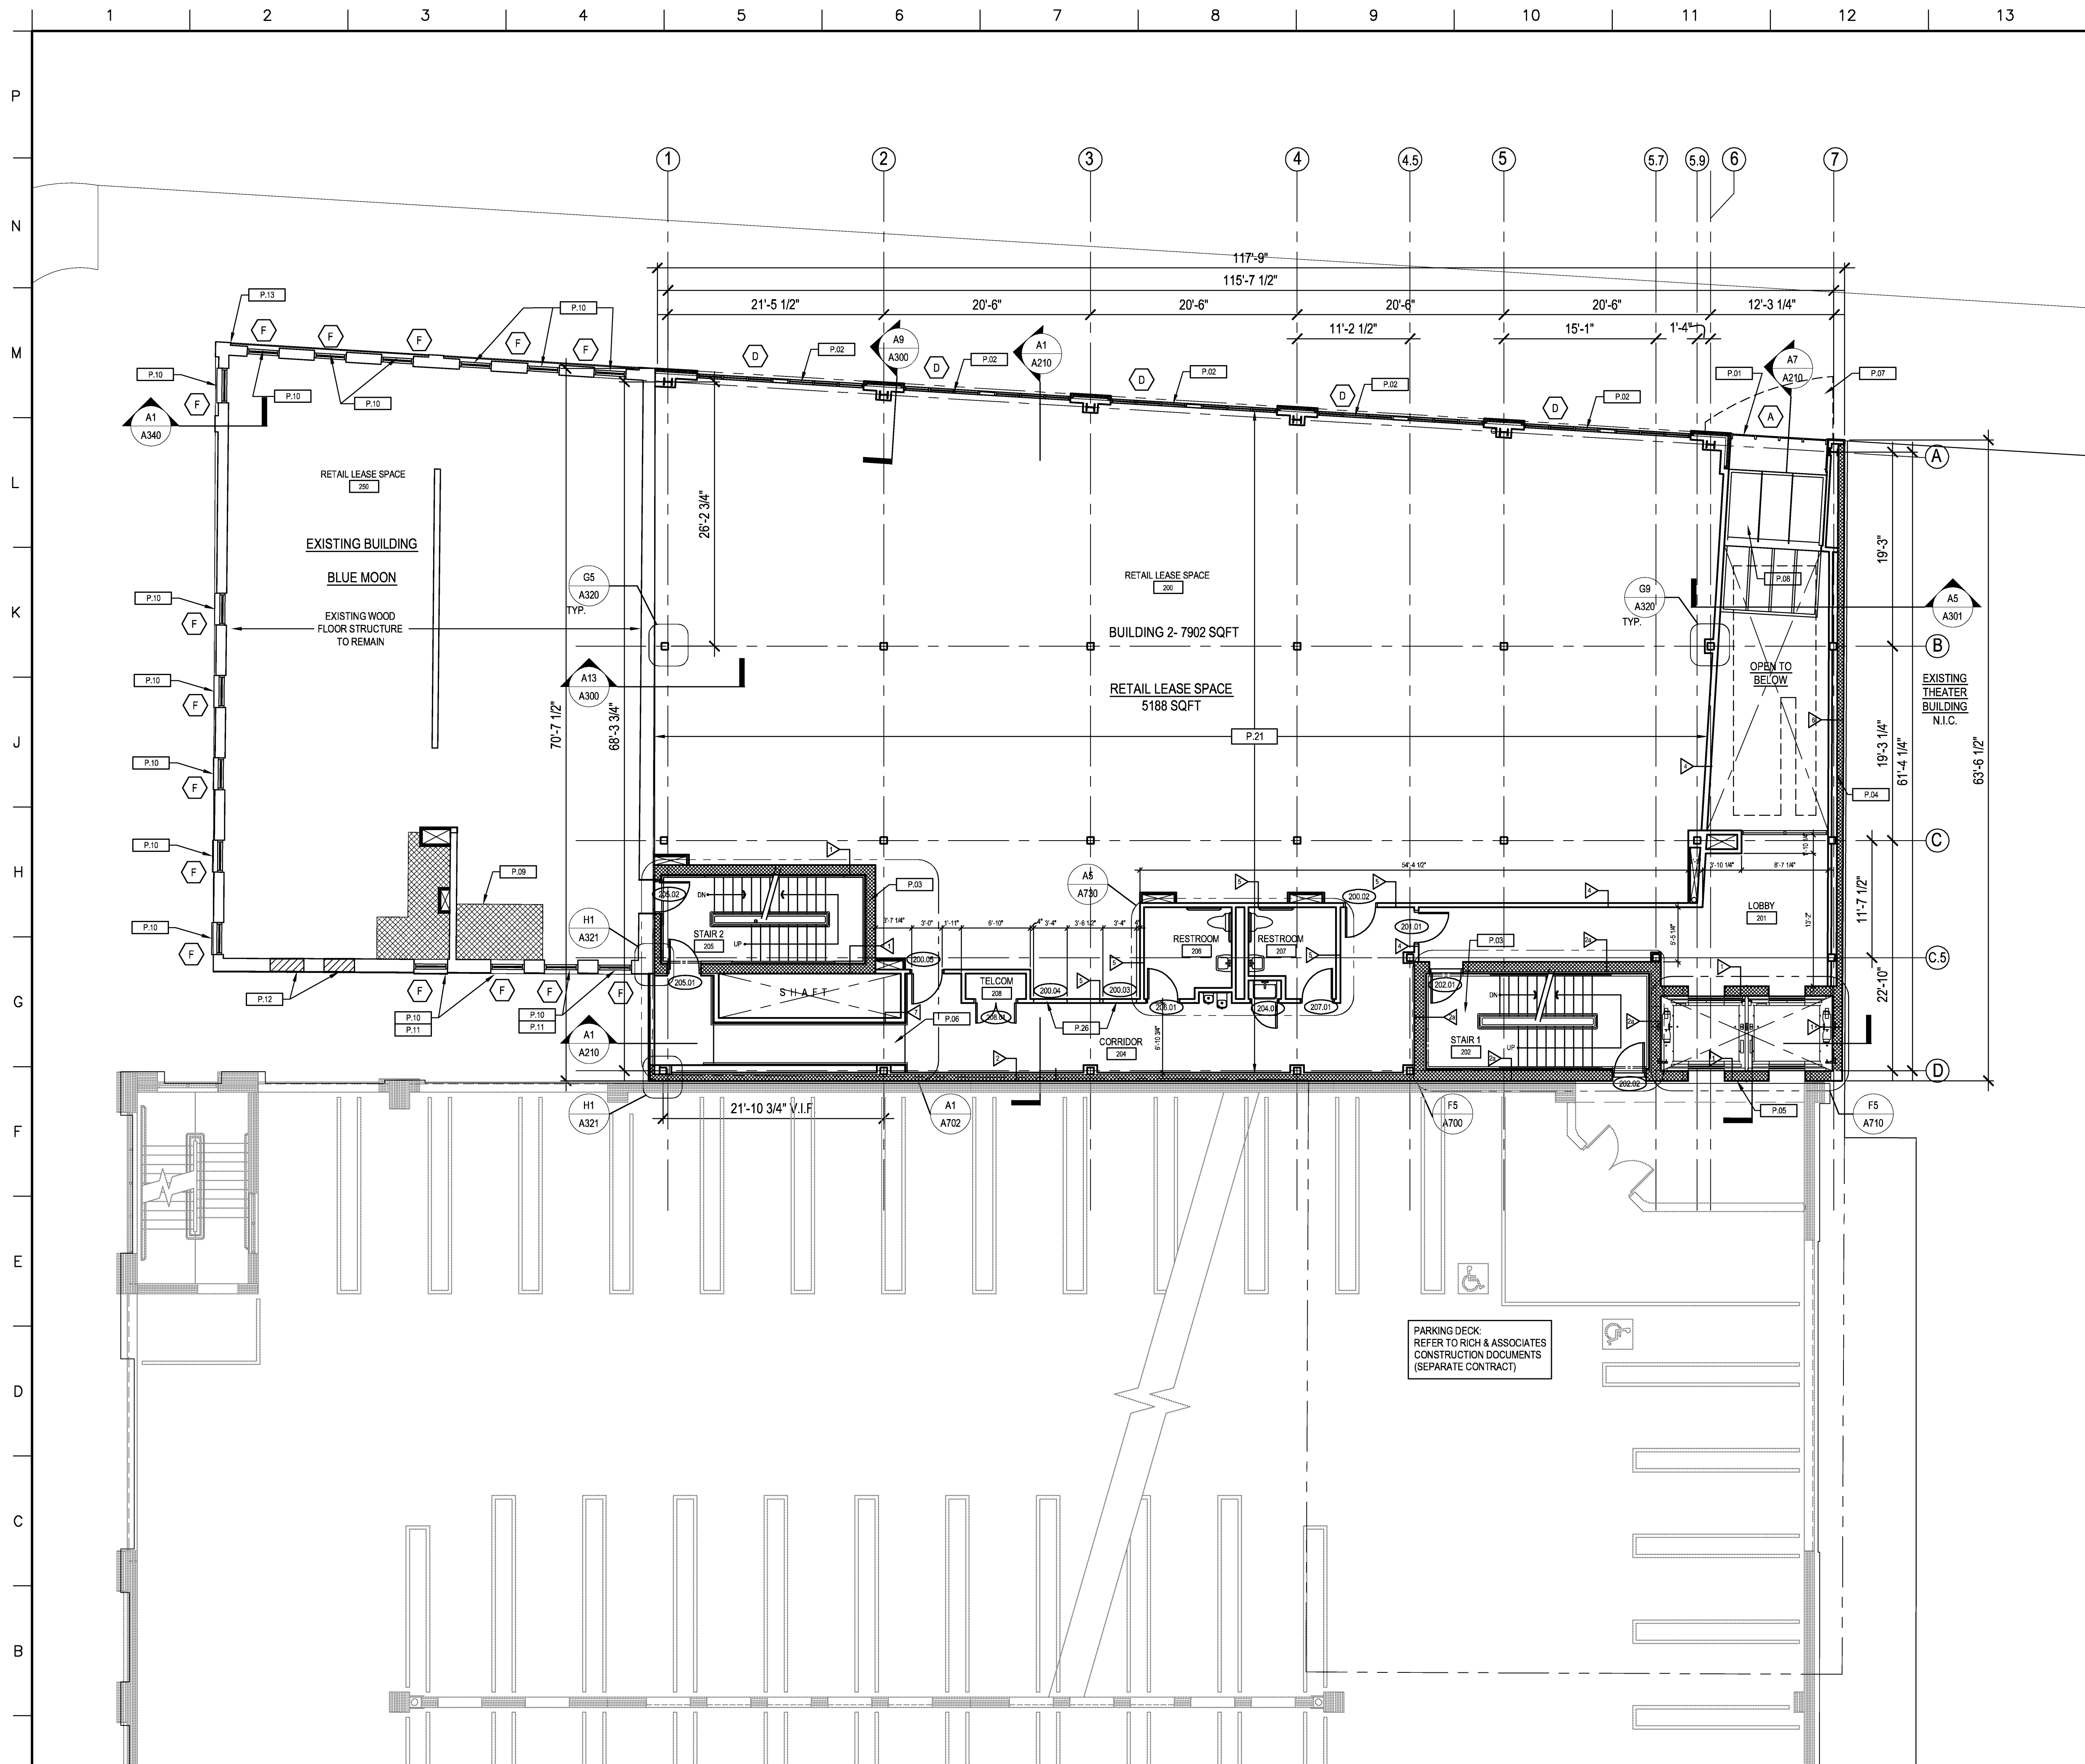

KEY NOTES:

- P.01 PREFINISHED ALUMINUM/INSULATED GLASS CURTAIN WALL SYSTEM.
P.02 PREFINISHED ALUMINUM/INSULATED GLASS STOREFRONT SYSTEM.
P.03 STEEL STAIRS/LANDINGS/RAILINGS W/ CONCRETE TREADS AND LANDINGS
P.04 INFILL OPENING W/ 8" NOM. CMU.
P.05 EXPANSION JOINT AT LANDING.
P.06 RAMP: REINFORCED CONCRETE SLAB ON RIGID EXTRUDED POLYSTYRENE, OVER STRUCTURAL FLOOR DECK.
P.07 STEEL CANOPY W/ LAMINATED ART GLASS CEILING.
P.08 STEEL/LAMINATED ART GLASS CEILING AT VESTIBULE BELOW W/ INTEGRATED LIGHTING.
P.09 INFILL SHAFTWAY OPENING W/ WOOD FRAMING AND PLYWOOD DECK.
P.10 ALUMINUM CLAD WOOD WINDOW.
P.11 NEW OR MODIFIED MASONRY OPENING FOR DOOR/WINDOW.
P.12 INFILL EXISTING MASONRY OPENING W/ BRICK TO MATCH EXISTING ADJACENT.
P.13 PREFINISHED ALUMINUM FLASHING OVER RESTORED CORNICE.
P.14 NEW WOOD/GLASS STOREFRONT SYSTEM.
P.15 NEW MTL DOOR AND FRAME IN EXISTING MASONRY OPENING.
P.16 NEW WOOD/GLASS DOOR AND FRAME IN EXISTING MASONRY OPENING.
P.17 INFILL EXISTING MASONRY OPENING W/ CMU.
P.18 NEW STEEL LUNTEL AT EXISTING MASONRY OPENING.
P.19 STEEL COLUMNS ON CONCRETE FOOTING.
P.20 CONCRETE SLAB ON GRADE.
P.21 CONCRETE COMPOSITE DECK.
P.22 WALL MOUNTED SECURE MAILBOXES
P.23 ORNAMENTAL STEEL SECURITY GATE W/ PEDESTRIAN EGRESS TURNSTILE
P.24 PREFABRICATED METAL STAIR
P.25 SCREED CONCRETE SLAB TO FINISHED THRESHOLD ELEVATION (T.G.)
P.26 PROVIDE FRAMED ROUGH OPENING FOR FUTURE DOOR. INFILL WITH MTL FRAMING AND FINISH TO MATCH ADJACENT WALLS.
P.27 MAINTAIN 2 HOUR FIRE RATING AT FLOOR ASSEMBLY, THIS AREA

GENERAL NOTES:

- A. REFER TO LIFE SAFETY DRAWINGS (LS100-LS102) FOR LOCATION OF FIRE RATED WALLS

QUINN EVANS
ARCHITECTS

219 1/2 N Main Street
Ann Arbor, Michigan 48104
v734 663 5888 f 734 663 5044
www.quinnevans.com

Woodward
Garden
Building 2

Detroit, Michigan
QE|A No. 06146.03

Second
Floor Plan

NO.	TITLE	DATE
1	BIDDING	05/16/08
2		
3		
4		
5		
6		
7		
8		
9		
10		
11		
12		
13		
14		
15		
16		

FILE NAME: A102

A102