


Cellar

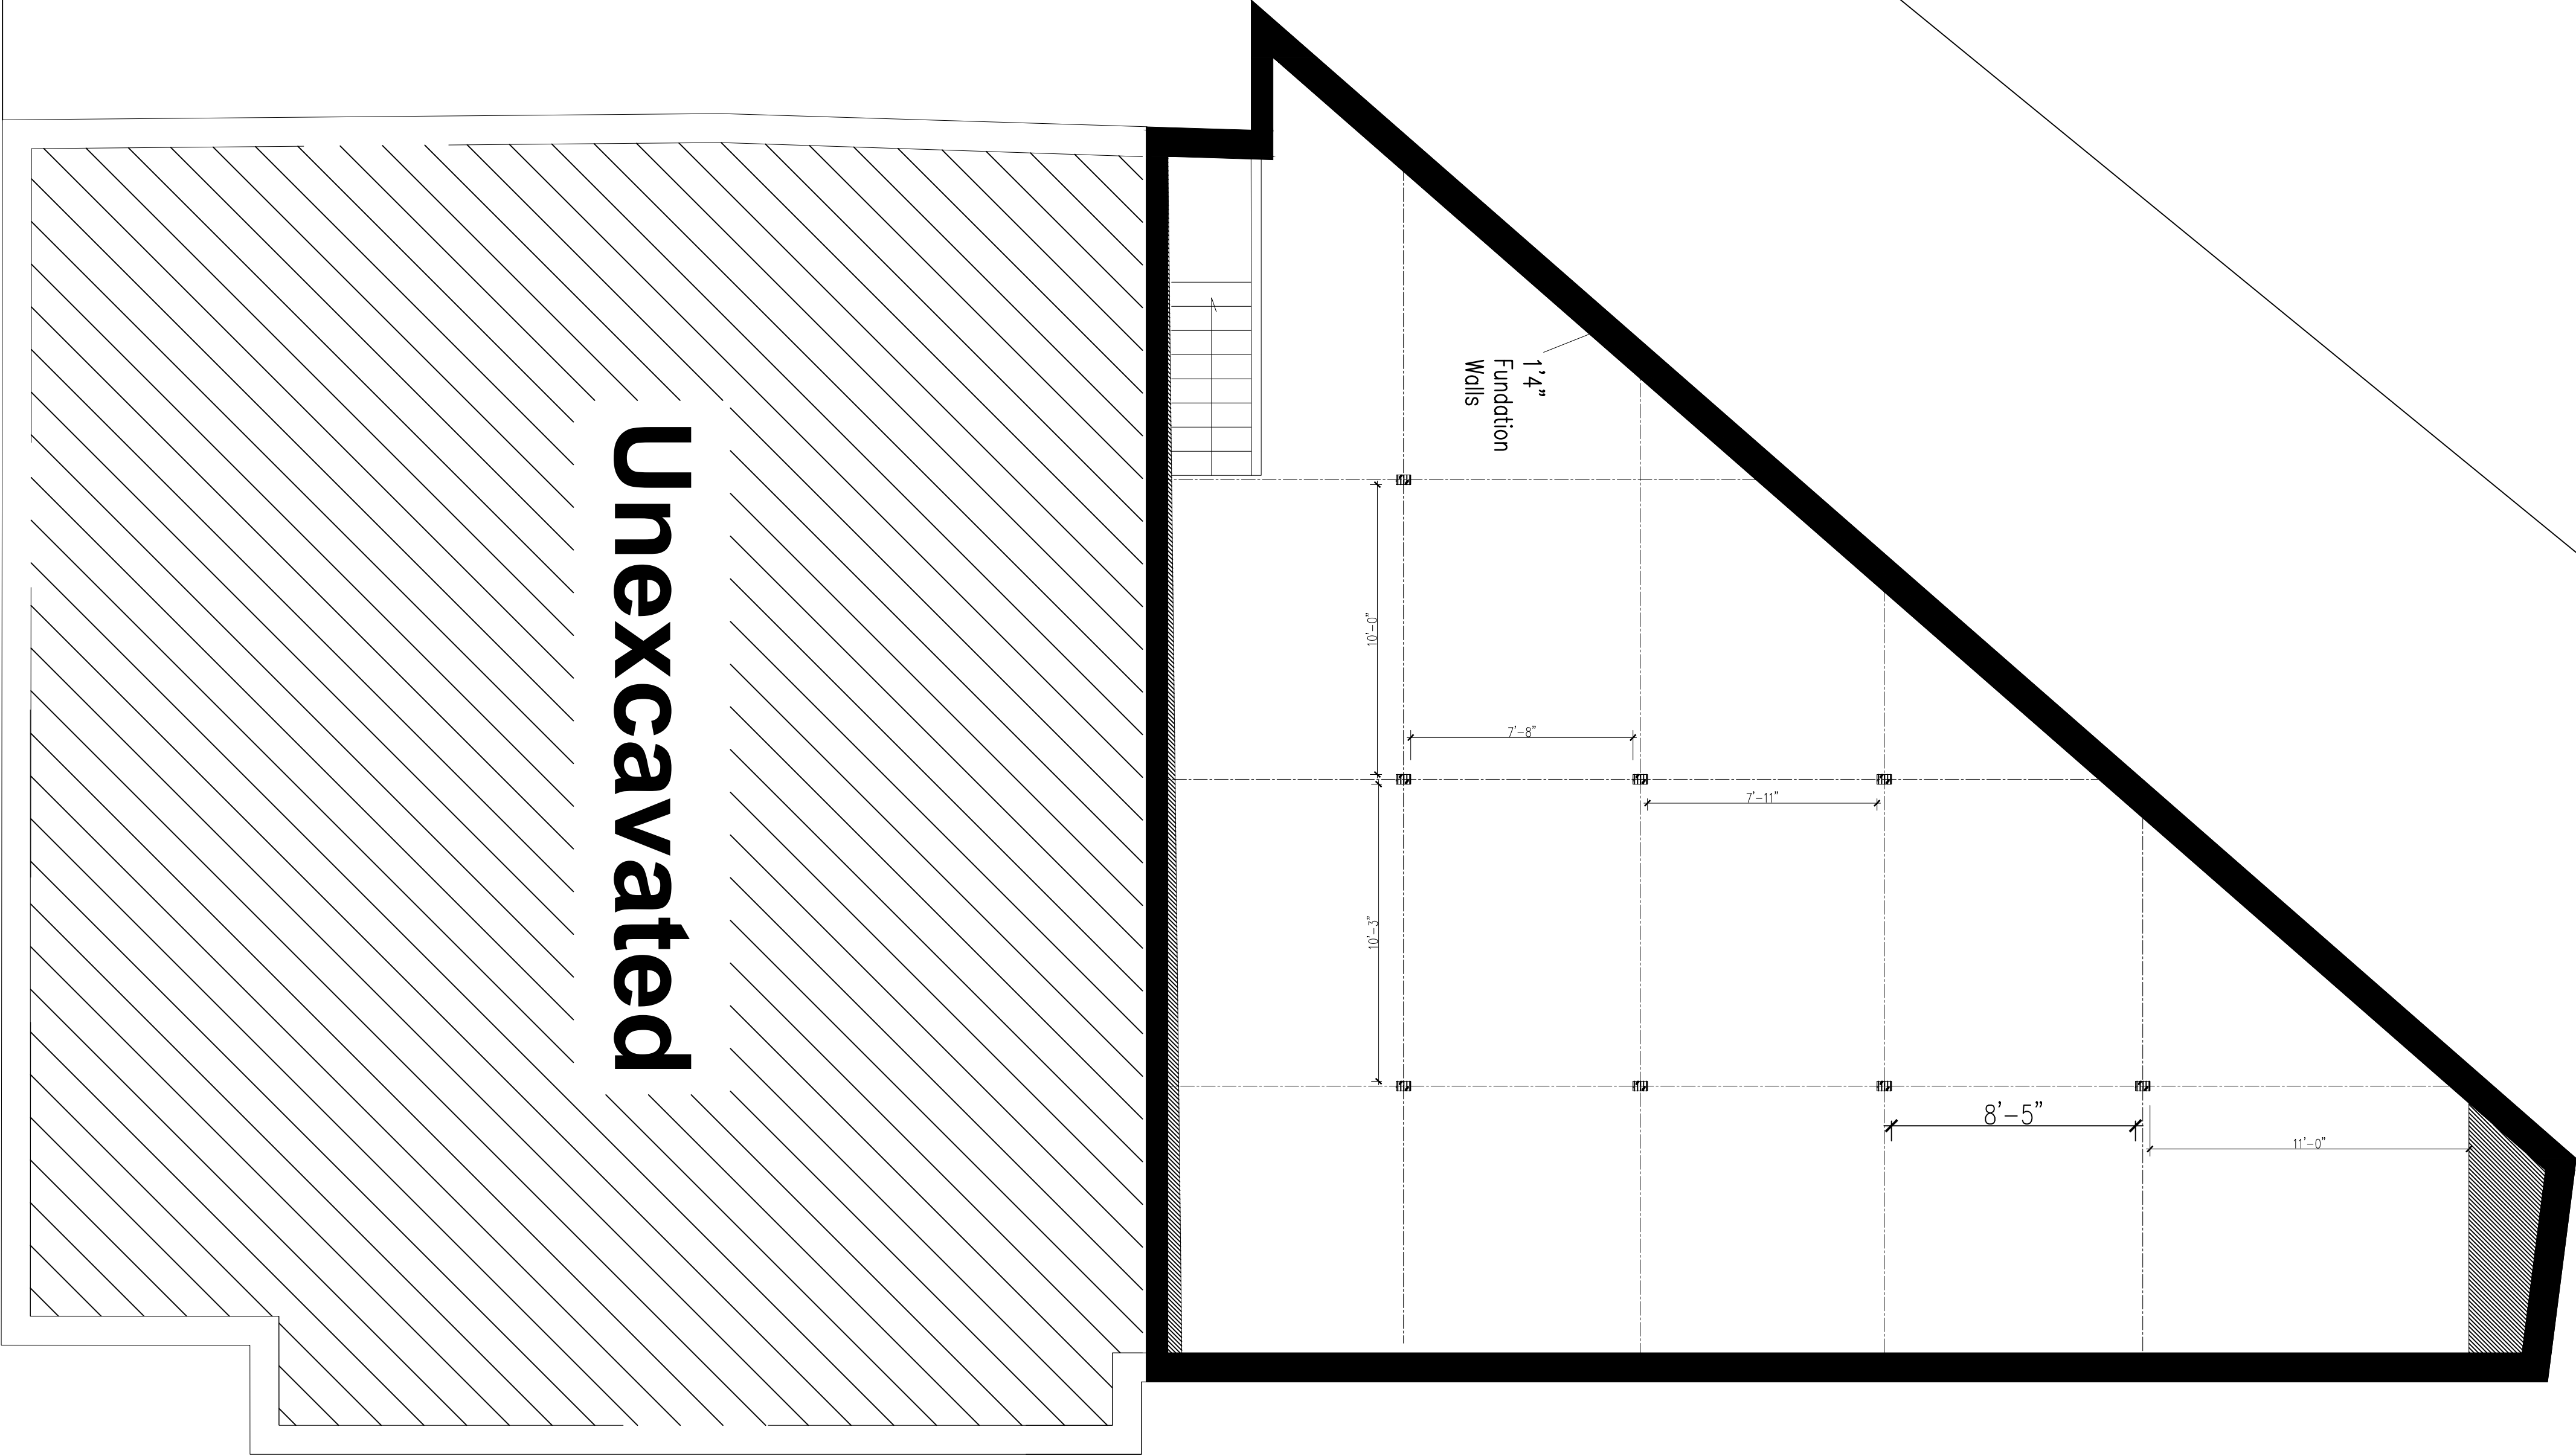

REVISIONS:	

OWNER:


PROJECT TITLE & ADDRESS:
**HORIZONTAL
EXTENSION :**
**145-88 GUY R BREWER
BLVD
QUEENS, NY 11434**
**BLOCK: 13310
LOT : 51**

SHEET TITLE:
EXISTING CELLAR

A-001.00

SEAL & SIGNATURE	JOB#:
	DRN BY: GU
	CKD BY :
	DATE: 08/30/22
	SCALE: NTS
	SHEET 1 OF 2

1st Floor

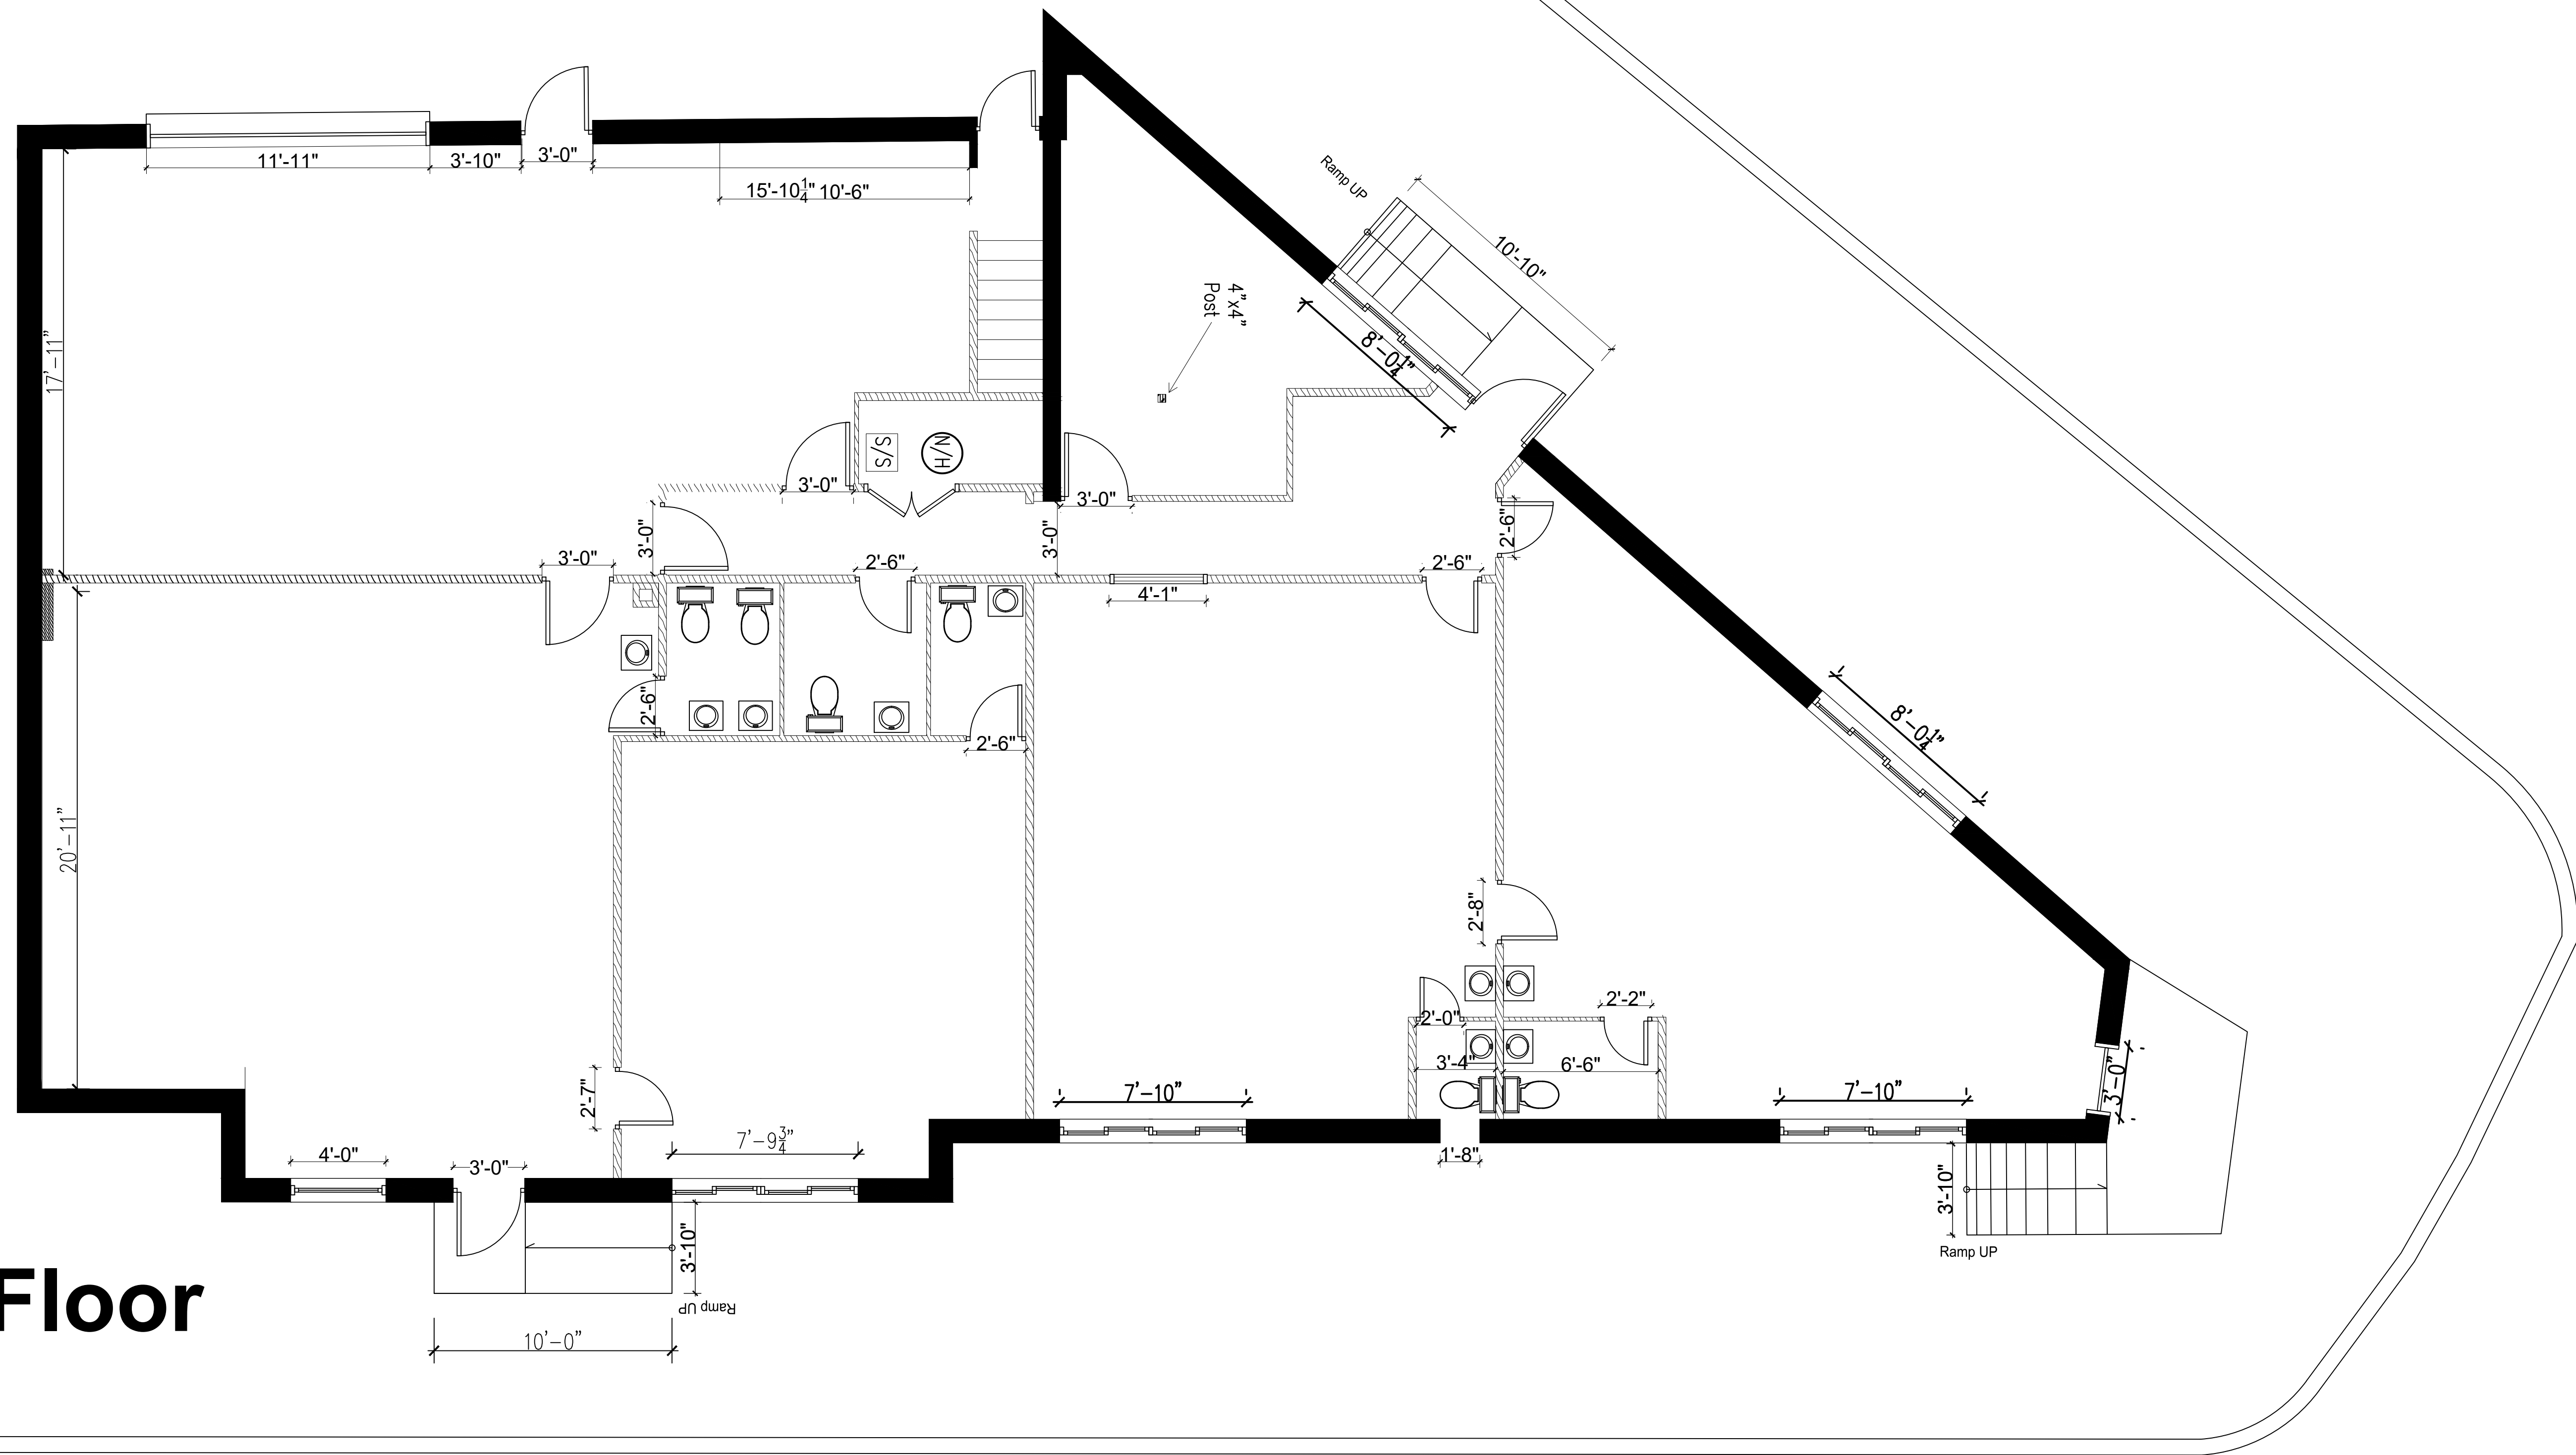[illegible]

OWNER: _____

PROJECT TITLE & ADDRESS:

**HORIZONTAL
EXTENSION :**

**145-88 GUY R BREWER
BLVD
QUEENS, NY 11434**

**BLOCK: 13310
LOT: 51**

SHEET TITLE:

EXISTING 1ST FLOOR

A-002.00

SEAL & SIGNATURE	JOB#:
	DRN BY: GU
	CKD BY:
	DATE: 08/30/22
	SCALE: NTS
	SHEET 2 OF 2