


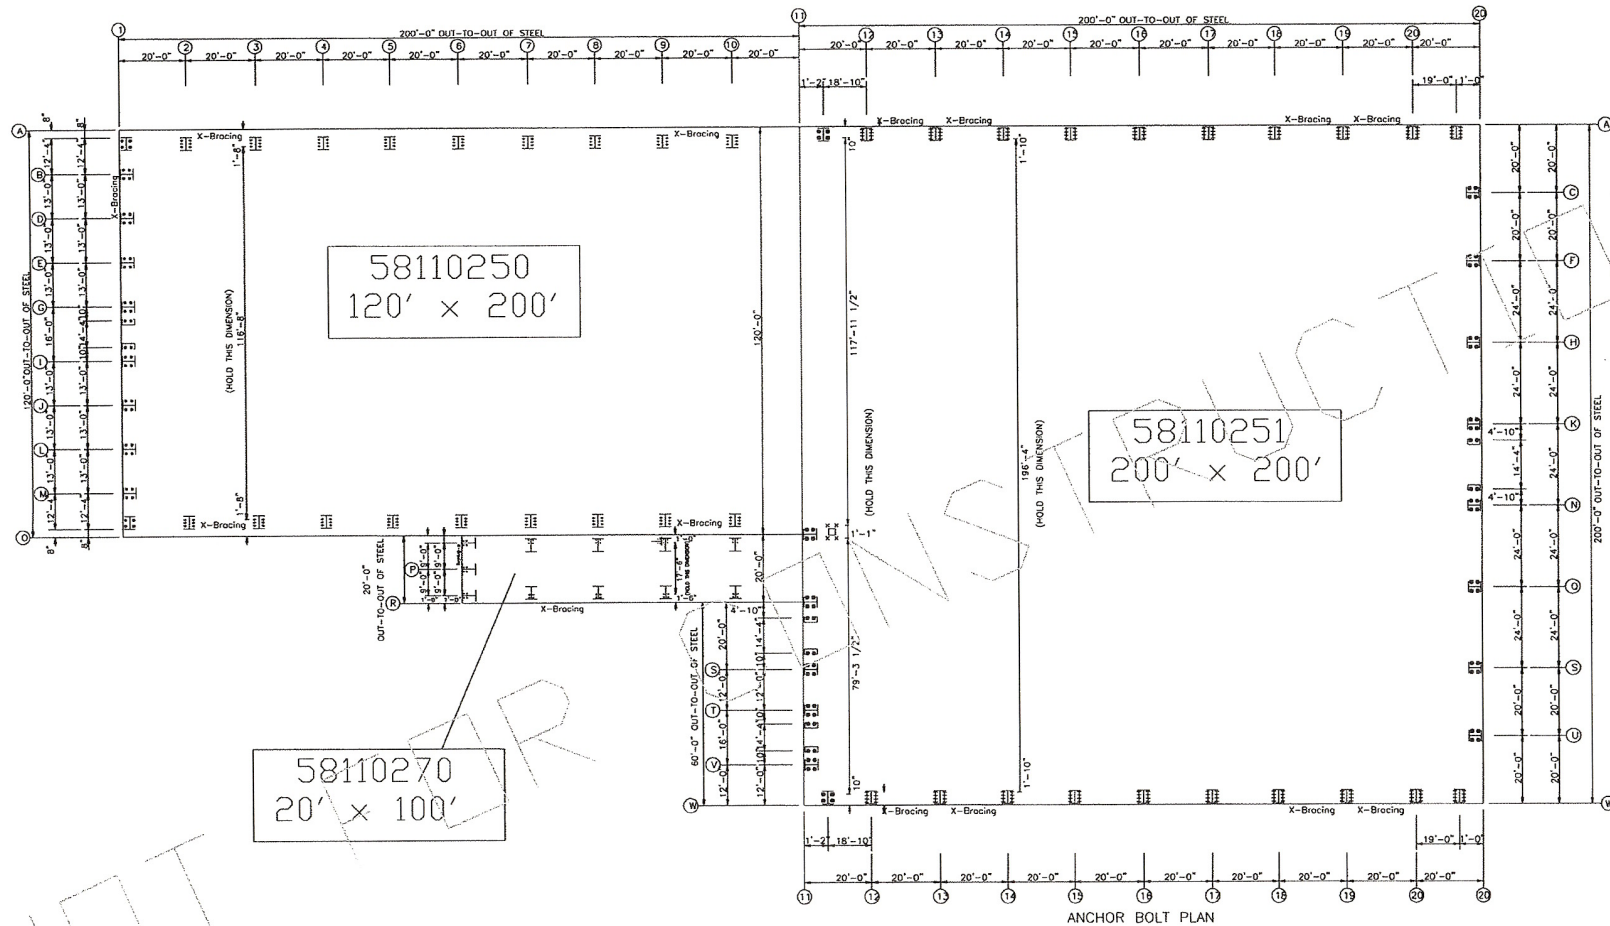

COATING BUILDING - 66,400 SQ. FT. (30' EAVE HEIGHT)

SENTINEL BUILDING SYSTEMS 237 SOUTH 4TH ST ALBION, NE 68620 (800) 327-0790		Taking Pride In Building Excellence MIDWESTERN PIPELINE SERVICES 424 PARSLEY BLVD, CHEYENNE, WY 82007		PAGE No.
JOB NUMBER 58110251		ANCHOR BOLT PLAN		
		DESIGN:		
		DETAIL:		
		DATE: 5/ 9/11		