


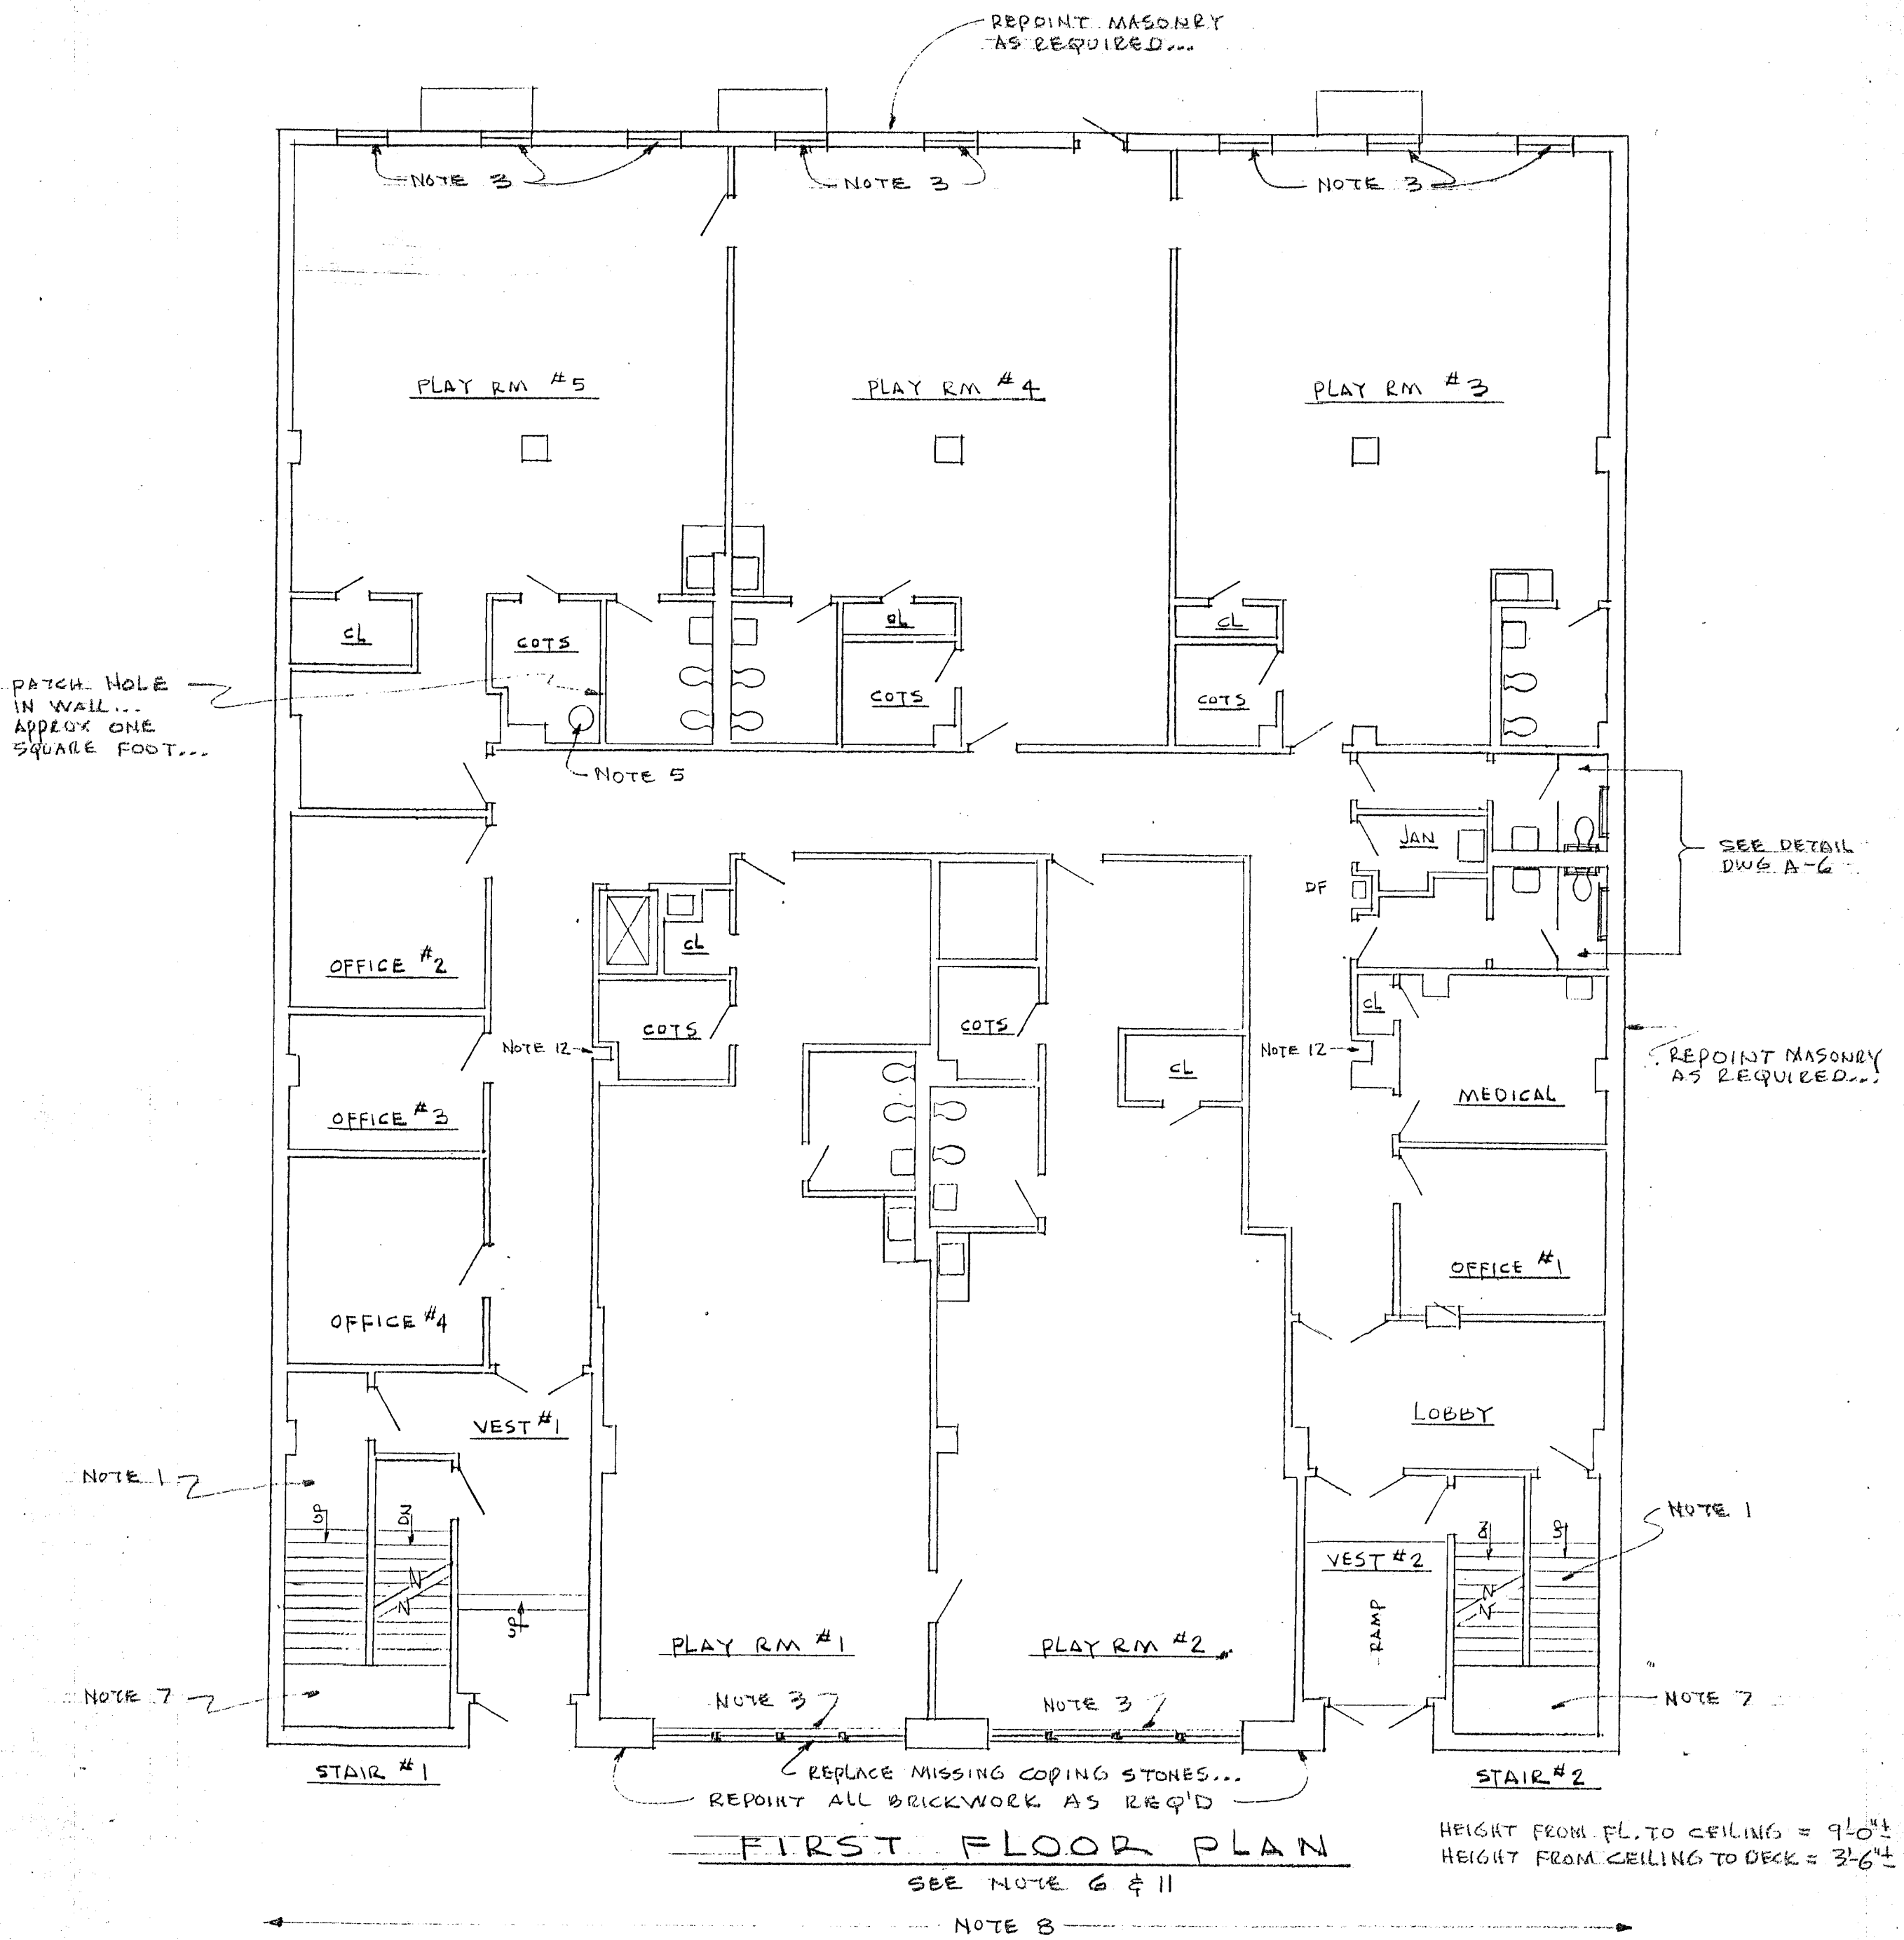

FOR NOTES 1, 3, 5, 6, 7, 8, 11 & 12
SEE DWG # A-1...

ARCHITECTURAL - LANDLORD WORK

	DAY CARE CENTER 71-83 STAGG STREET BROOKLYN, NEW YORK		REV JULY 9, 1996
	MARTYN & DON WESTON ARCHITECTS 100 HEMSEN STREET - BROOKLYN, N.Y.		DATE FEB 16, 1996
			SCALE 1/8" = 1'-0"
			JOB NO. 3908
			DWG. NO. A-3