


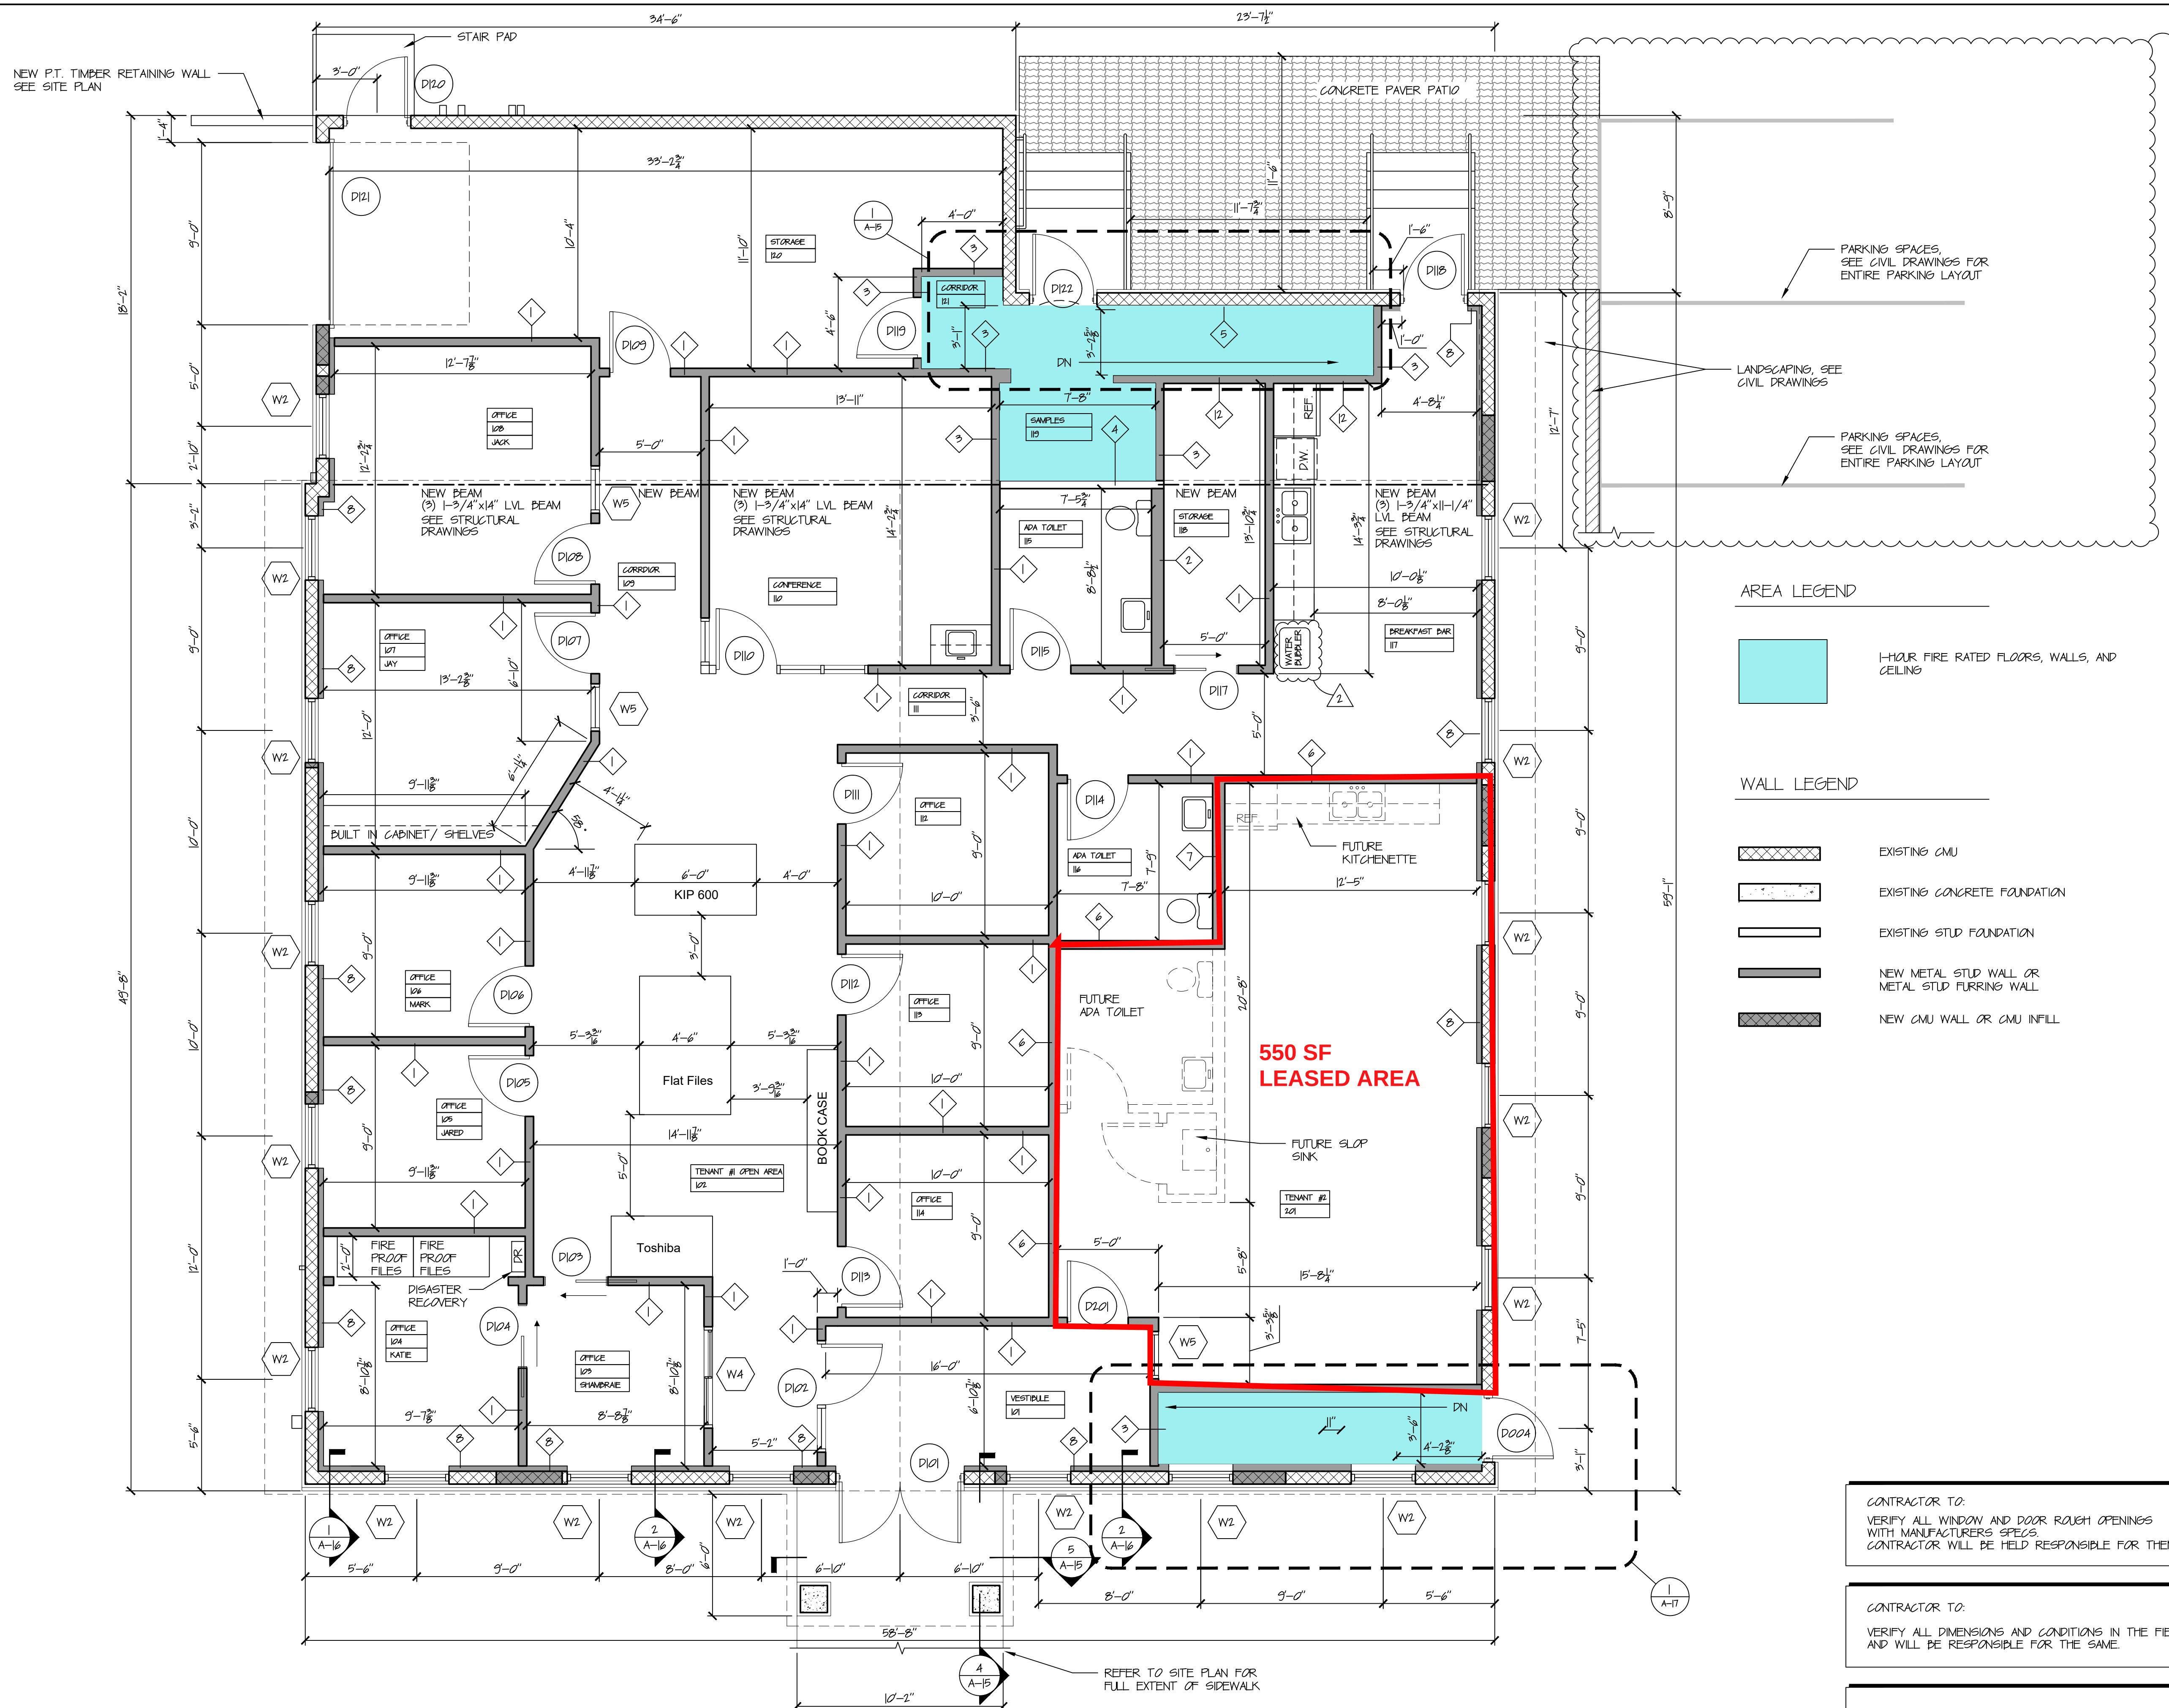

SHEET

PERMIT/BID SET

$$1/4'' = 1'-0''$$