


SITE DATA

TOTAL SITE AREA	1.01 ACRES
● LOWER LEVEL	10,426 TOTAL RENTABLE AREA 13,461 TOTAL GROSS AREA
● UPPER LEVEL	10,426 TOTAL RENTABLE AREA 13,461 TOTAL GROSS AREA
● TOTAL RENTABLE	→ 20,850 R.S.F.
● TOTAL GROSS	→ 26,922 G.S.F.
PARKING	55 SPACES PROVIDED PARKING REQUIRED PER CODE: 54 SPACES MINIMUM

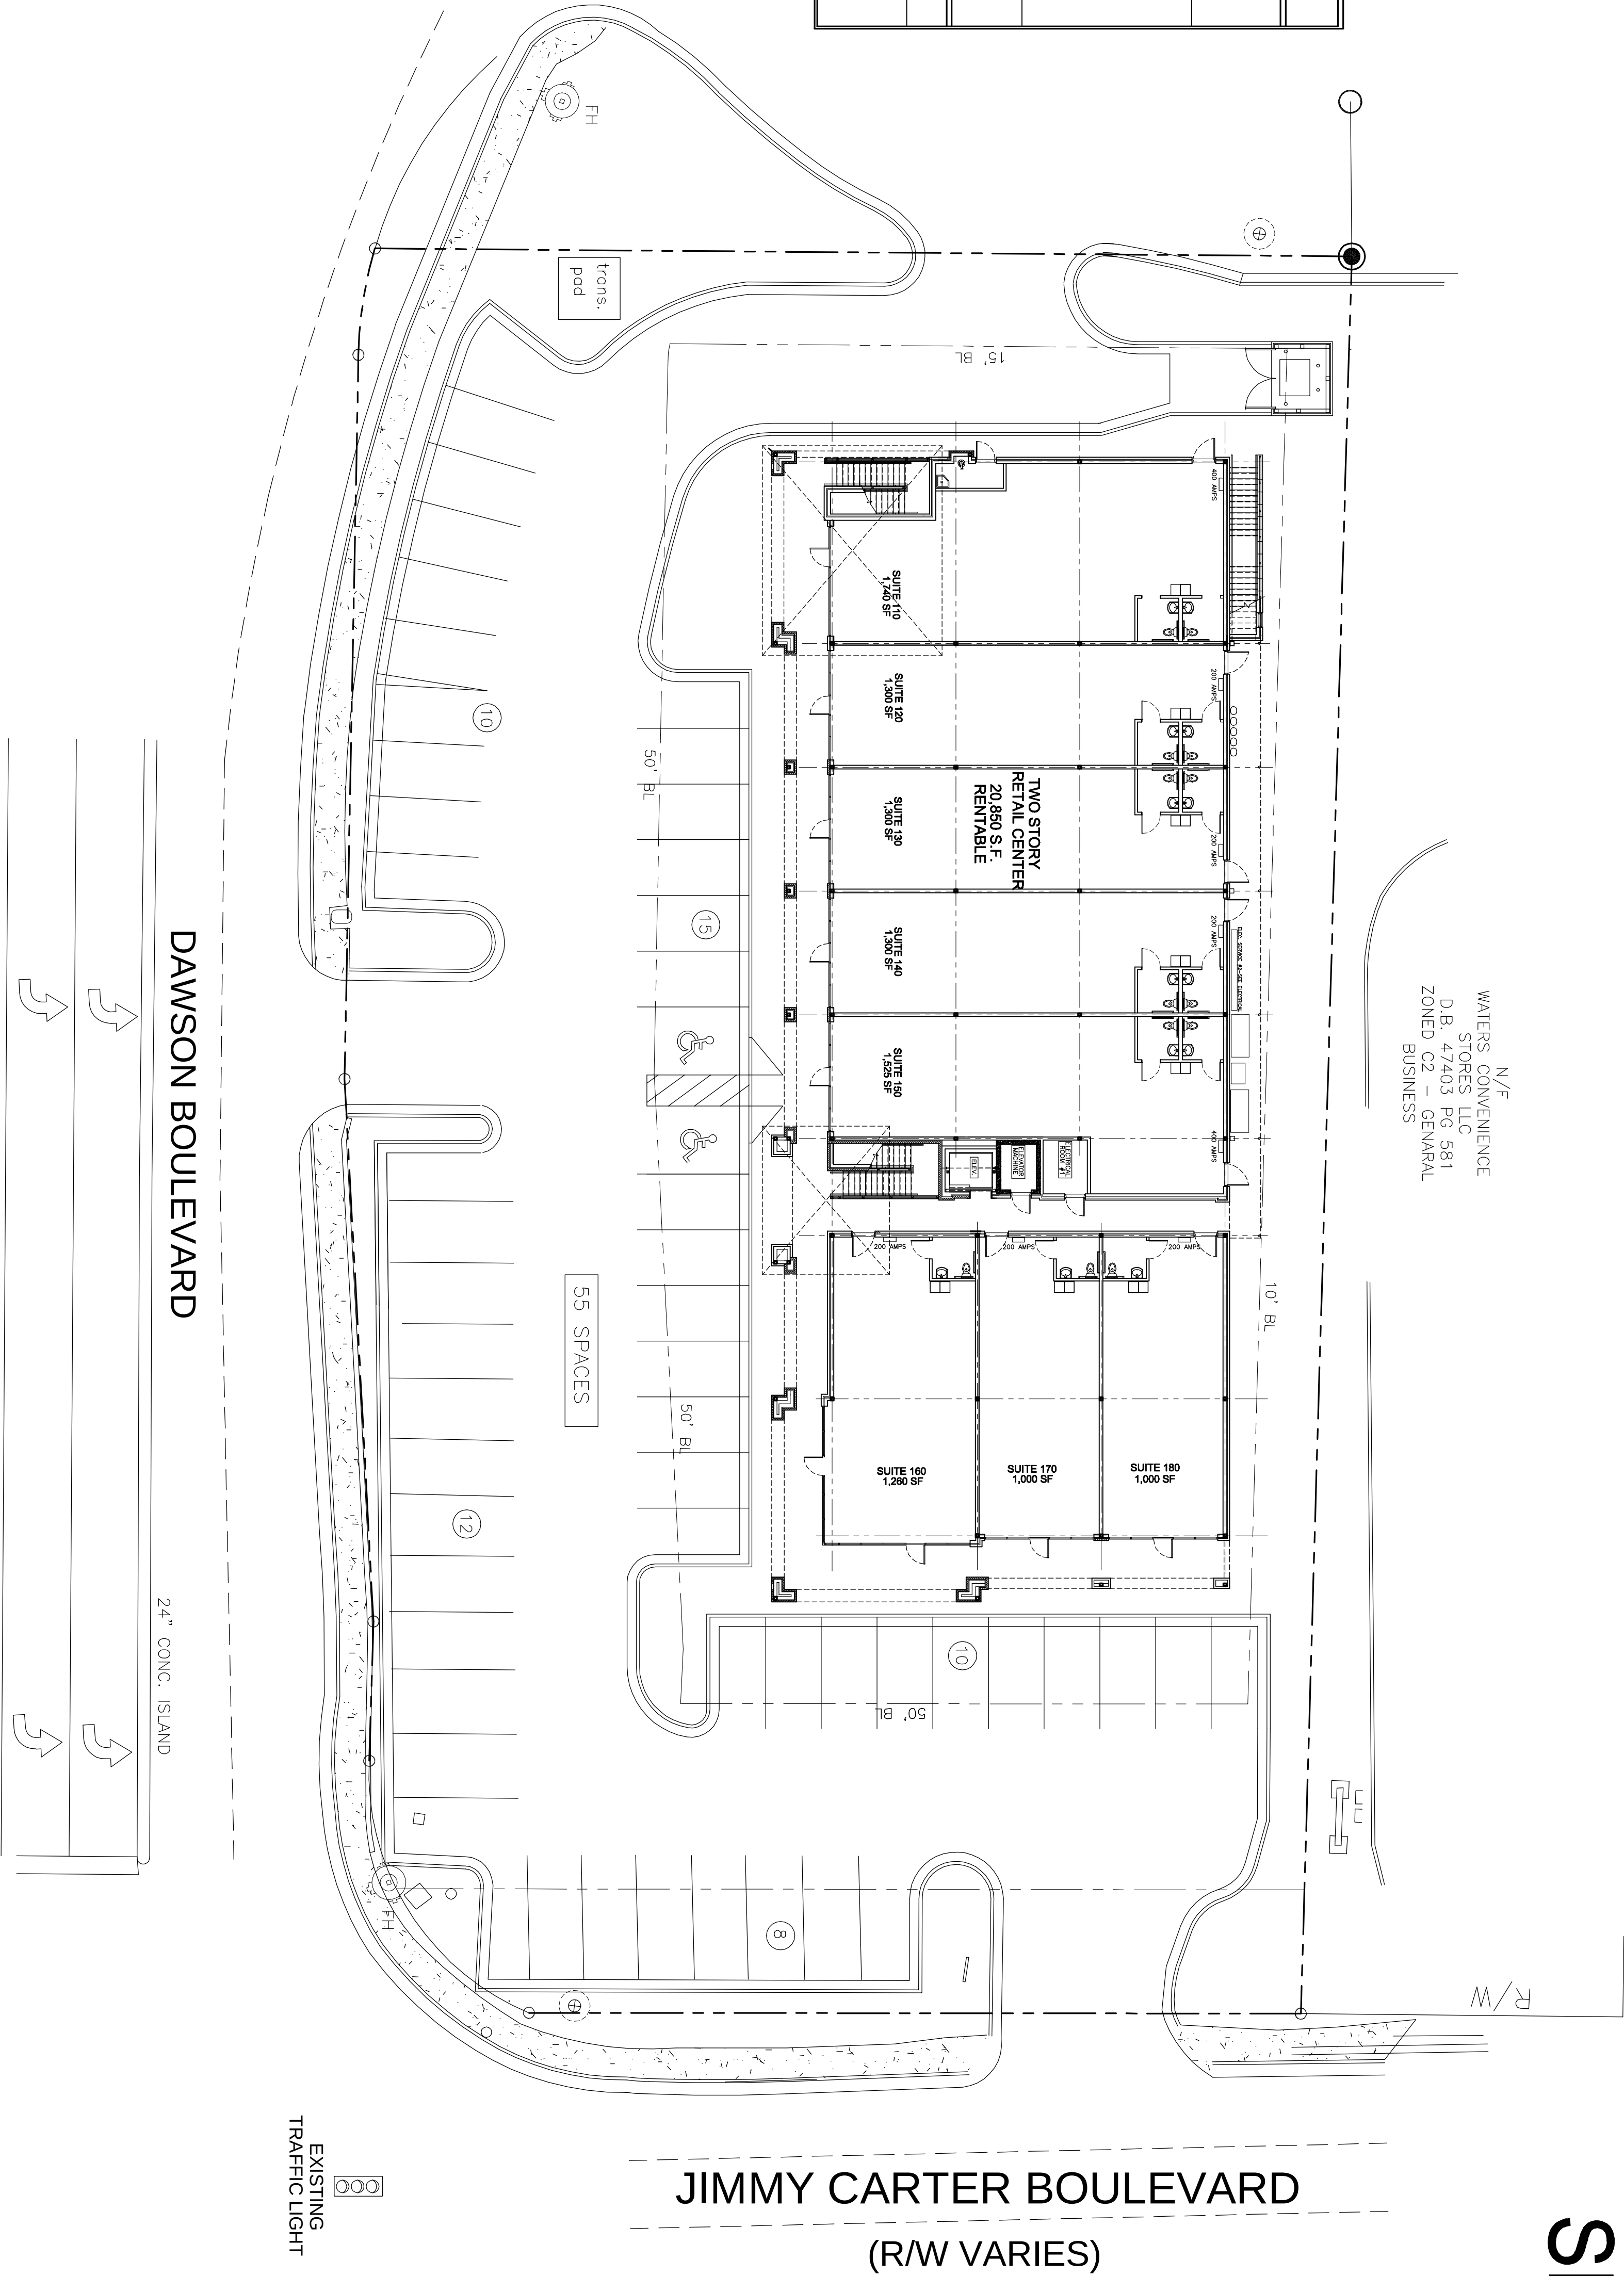

CONCEPTUAL SITE PLAN

NOVEMBER 05, 2007

San Marco PLAZA

5456 JIMMY CARTER BOULEVARD
GWINNETT COUNTY, GEORGIA

ALEX MUÑOZ & ASSOCIATES, Inc.

ARCHITECTURE
INTERIOR DESIGN
PLANNING

452 EAST PACES FERRY RD.
ATLANTA, GEORGIA 30305
(404) 876-8189

THIS DRAWING IS THE PROPERTY OF ALEX MUÑOZ & ASSOC. AND SHALL NOT BE REPRODUCED IN WHOLE OR IN PART. IT SHALL NOT BE USED FOR ANY OTHER PROJECT. THIS DRAWING IS AN INSTRUMENT OF SERVICE ONLY AND SHALL BE RETURNED TO THE ARCHITECT UPON REQUEST. © 2007, ALEX MUÑOZ & ASSOC. INC.