
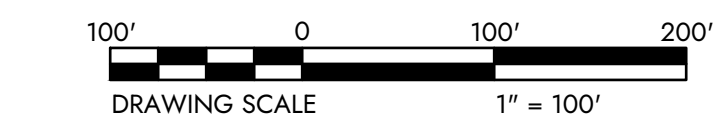
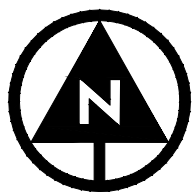


z:\project files\oe pzchsec\15376 - salt creek site development\working\design\dwg\paurf\_15376.dwg

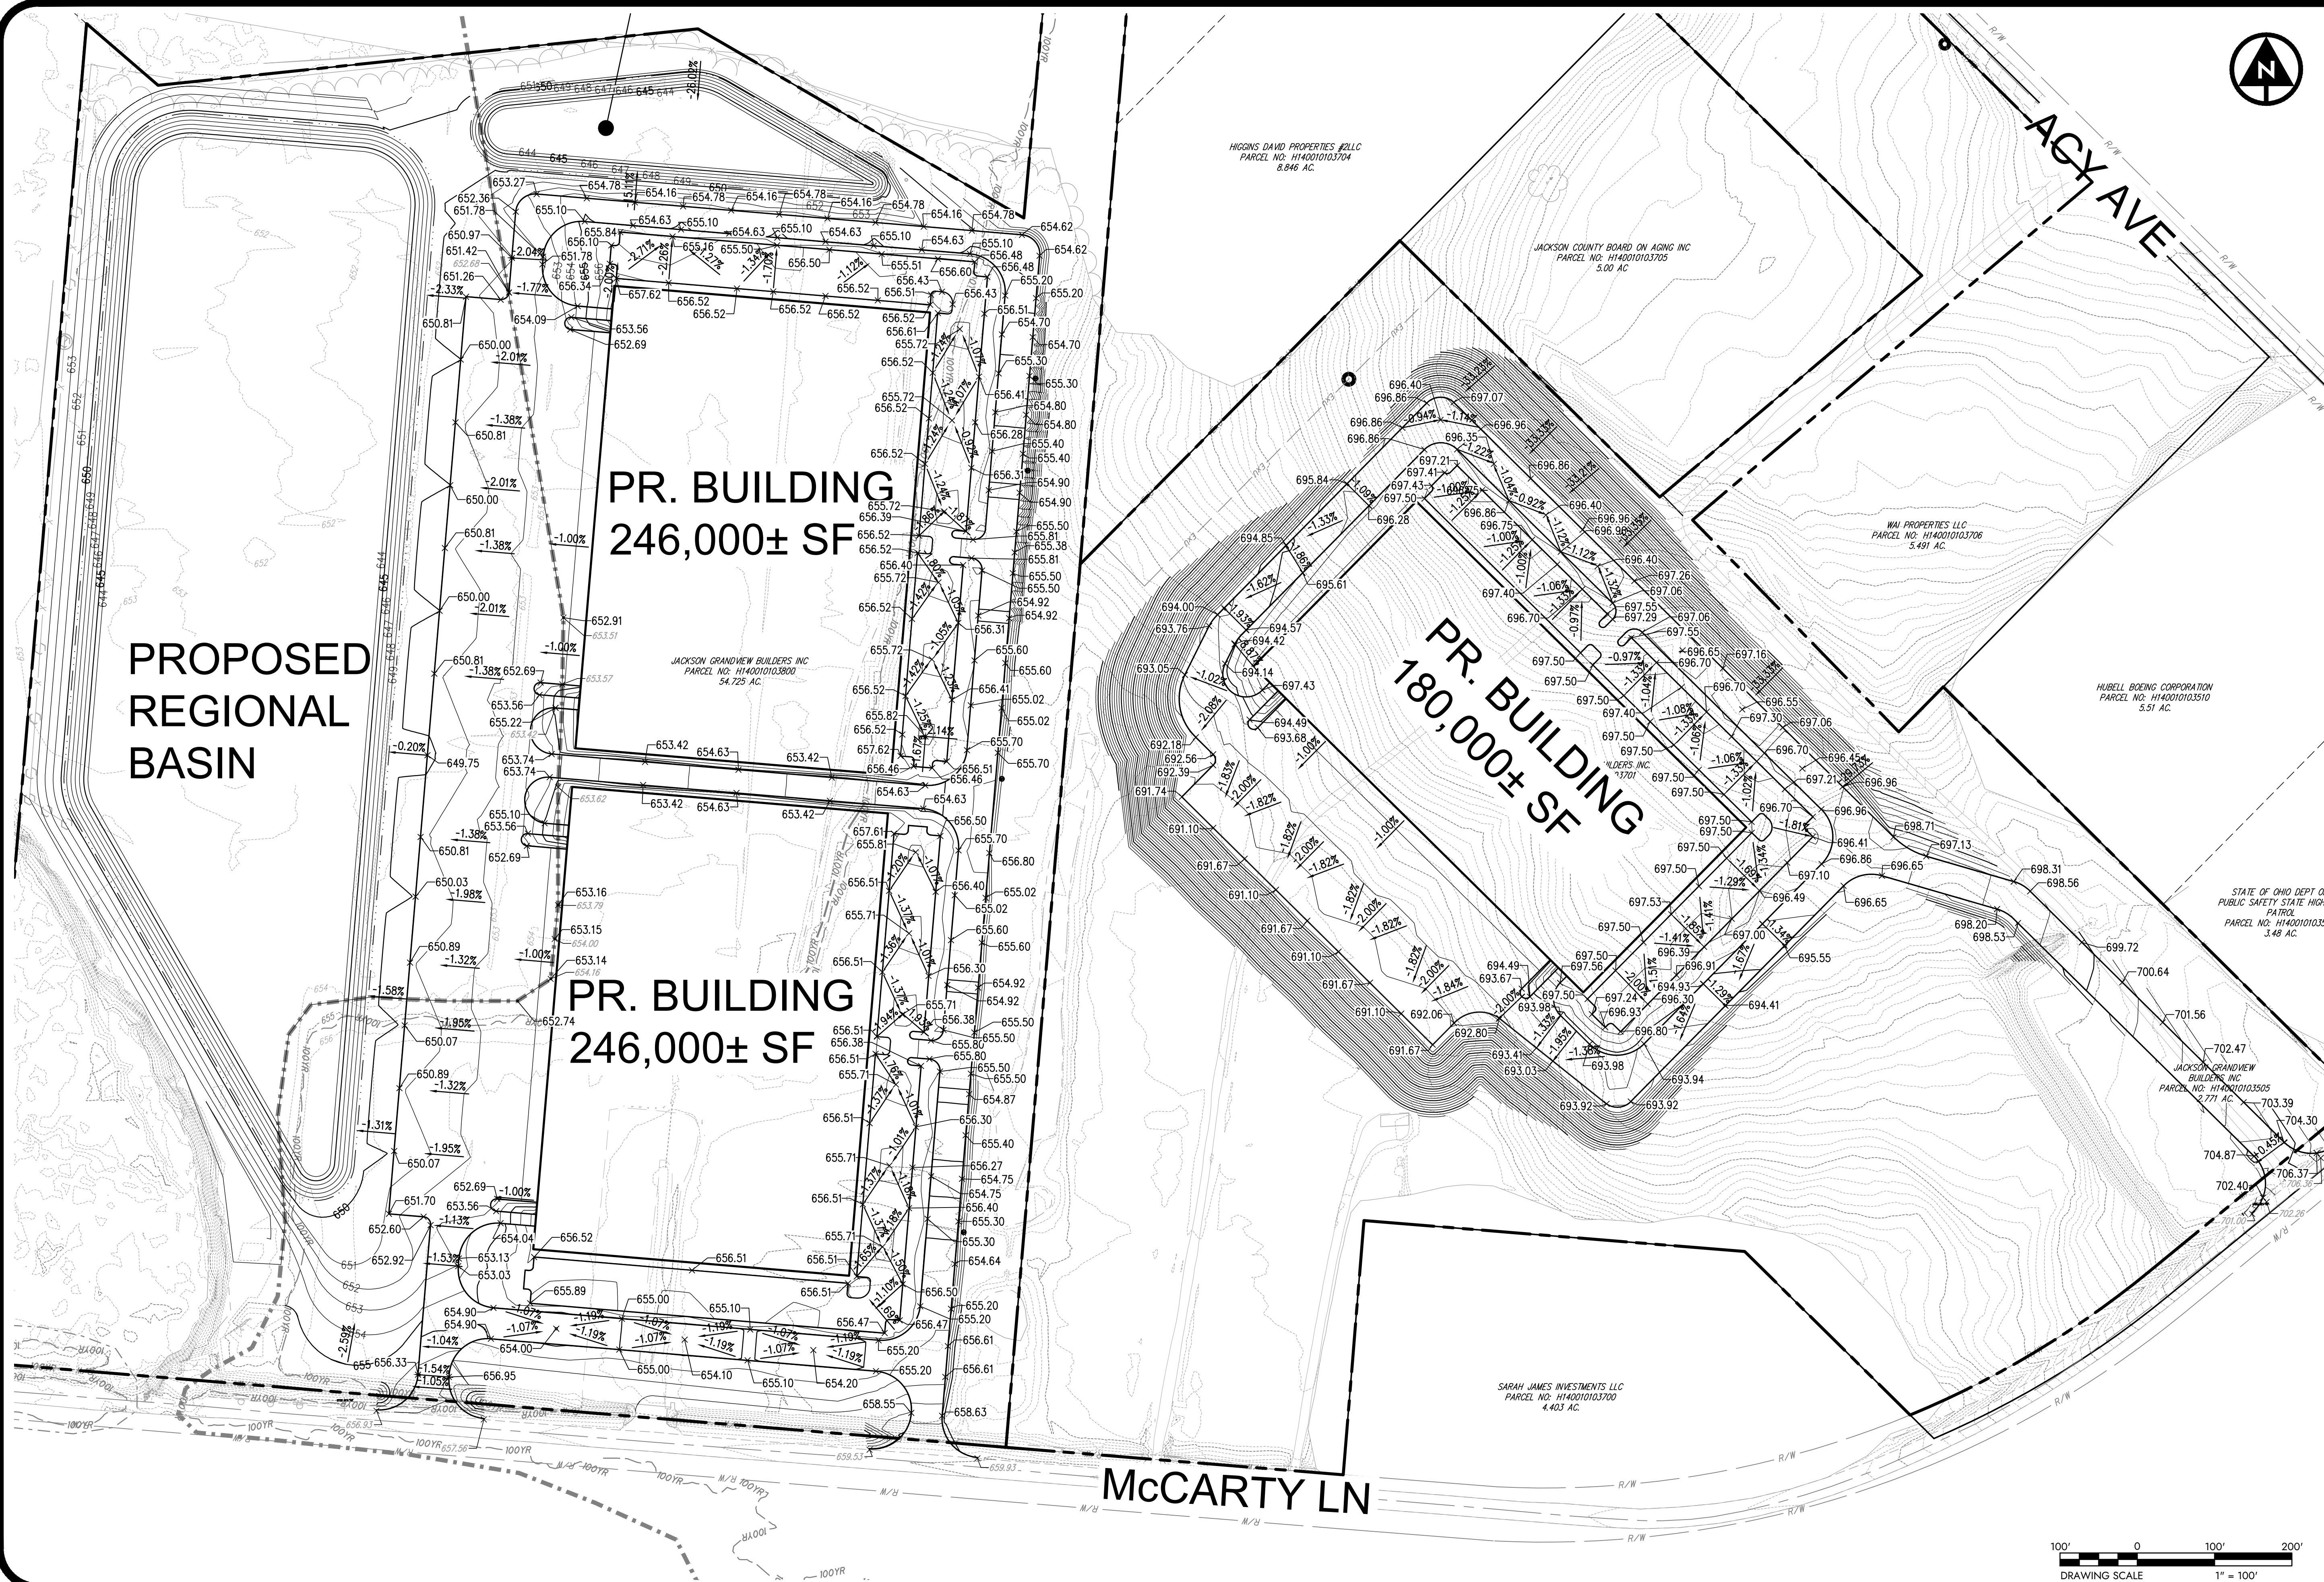

1555 WEST MAIN STREET  
NEWARK, OH 43055-9939  
TEL 740.344.5451  
FAX 614.940.0023

DESIGNED BY:  
JTW

DRAWN BY:  
VRM

CHECKED BY:  
AES

PROJECT NO.  
15376

STATE: OHIO  
P.E. 57855

CH'D BY:  
DATE

REVISION

No

PRELIMINARY  
NOT FOR  
CONSTRUCTION

CITY OF JACKSON ~ JACKSON COUNTY ~ OHIO

## SALT CREEK INDUSTRIAL PARK

GRADING EXHIBIT

APPLICATION NO.

DATE: 08.13.2025

SCALE: 1" = 100'

SHEET: 1 of 1