

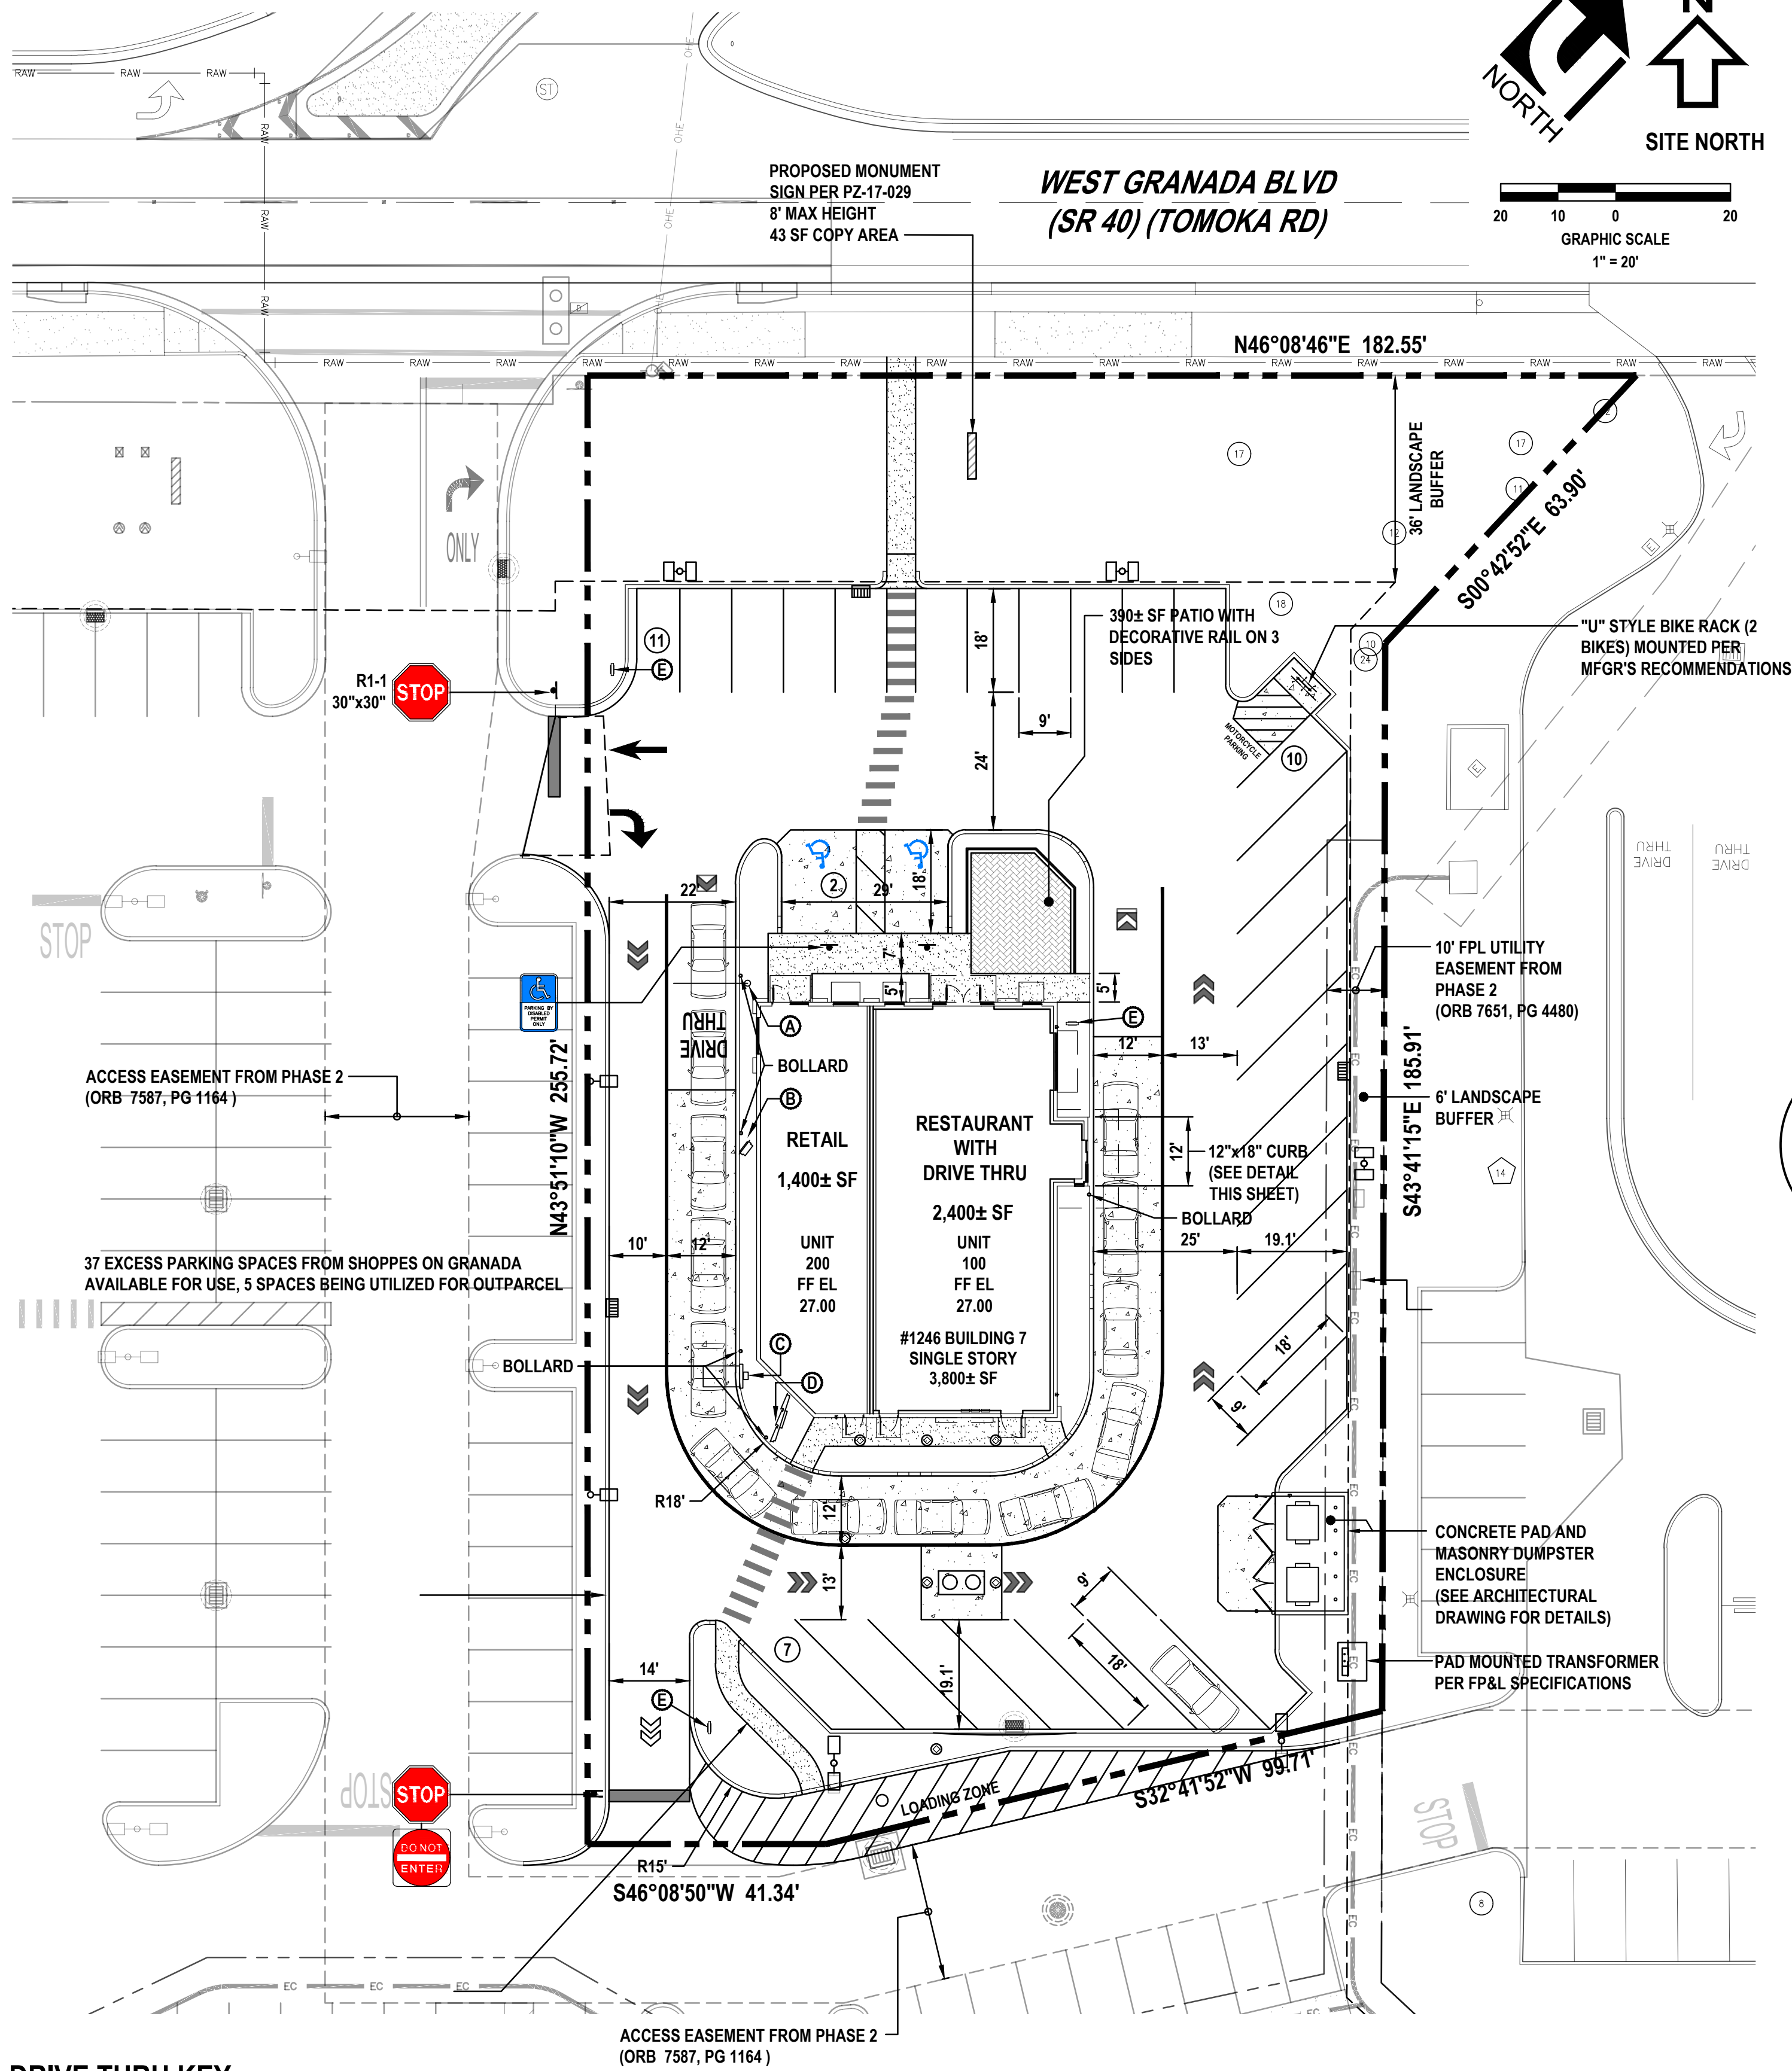


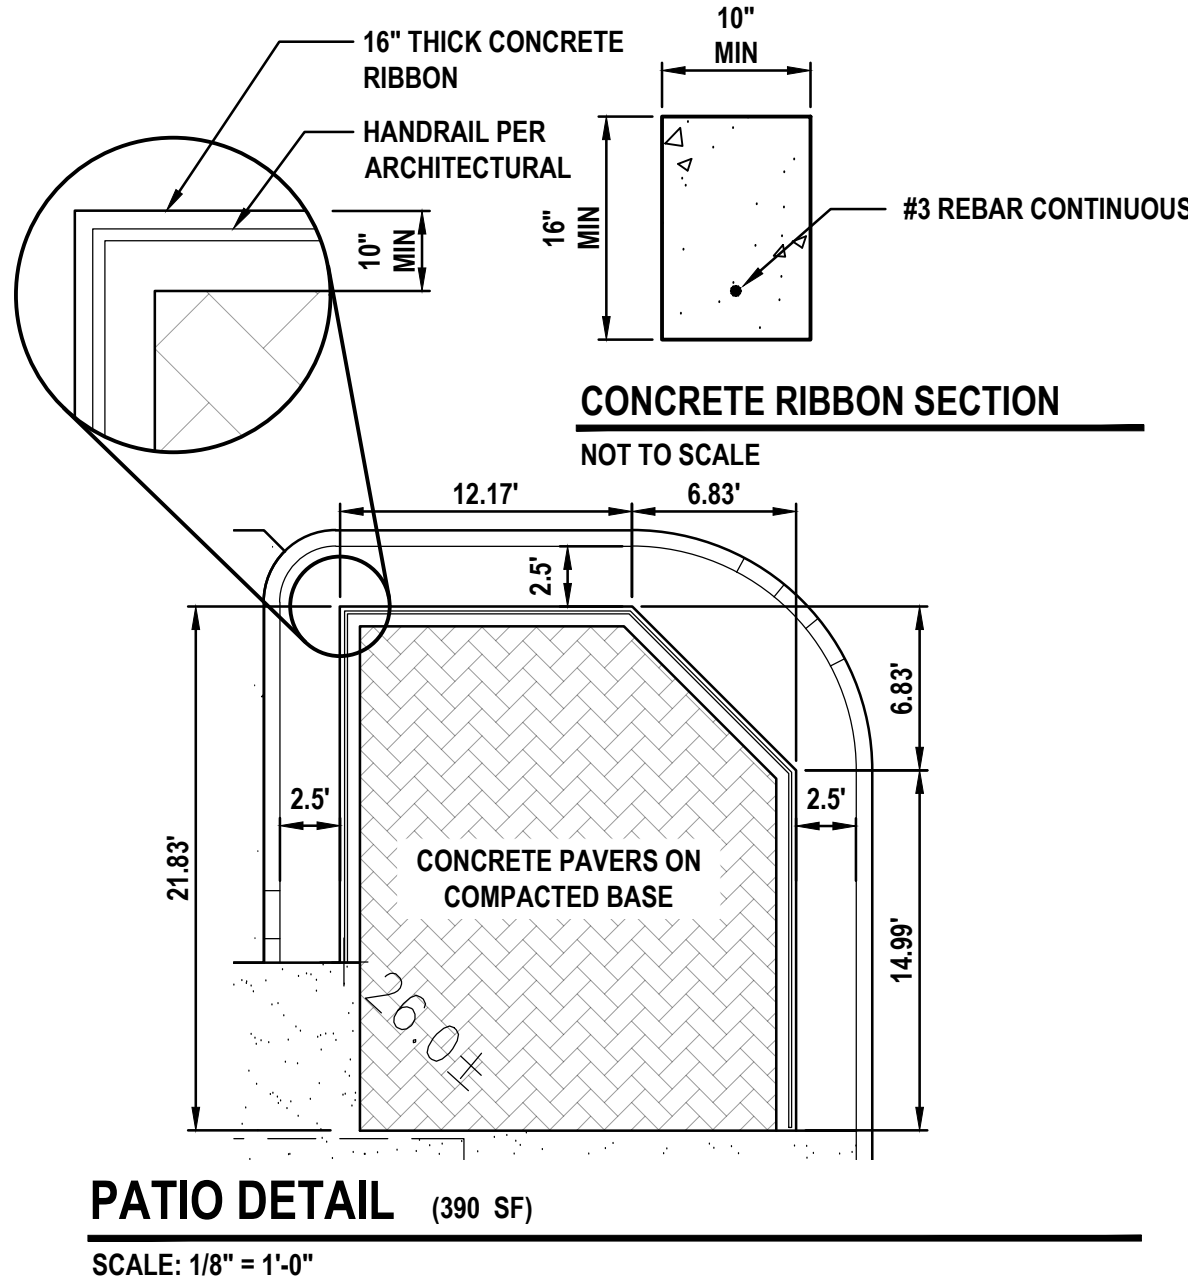


DRIVE THRU KEY:

- Ⓐ VEHICLE HEIGHT DETECTOR (9'-6" CLEARANCE)
- Ⓑ PRE-SELL MENU BOARD
- Ⓒ DRIVE THRU CANOPY AND SPEAKER
- Ⓓ DRIVE THRU ORDER MENU BOARD
- Ⓔ DIRECTIONAL SIGN

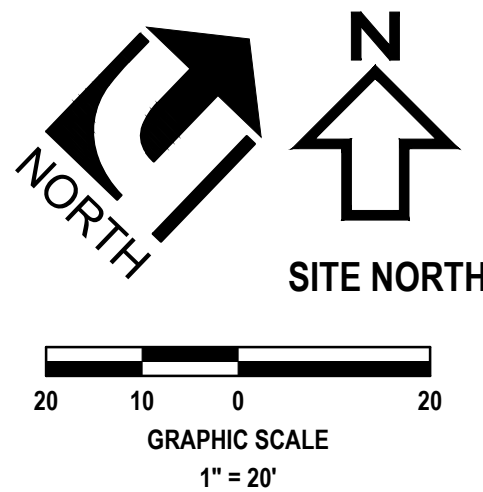

REVISIONS

DATE	DESCRIPTION
4/10/19	PER 11/2/18 SPRC COMMENTS
5/15/19	PER 4/28/19 SPRC COMMENTS

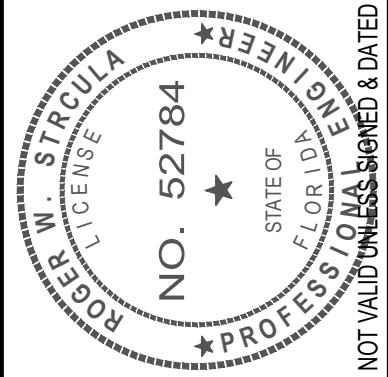


THIS ITEM HAS BEEN ELECTRONICALLY SIGNED AND SEALED BY ROGER W. STRCULA, P.E. ON THIS DATE AND TIME STAMP AS SHOWN USING A DIGITAL SIGNATURE.

PRINTED COPIES OF THIS DOCUMENT ARE NOT CONSIDERED SIGNED AND SEALED AND THE SIGNATURE MUST BE VERIFIED ON ANY ELECTRONIC COPIES.

UPHAM, INC.
CIVIL ENGINEERING-SURVEYING-LANDSCAPE ARCHITECTURE
265 Kenilworth Avenue • Ormond Beach • Florida 32174
Voice: 386.672.9515 • Fax: 386.673.6554 • uphaminc.com
LC # 00003612

THIS DRAWING IS THE PROPERTY OF UPHAM, INC. ANY USE OR REPRODUCTION IN WHOLE OR PART IS PROHIBITED WITHOUT THE EXPRESSED WRITTEN CONSENT OF UPHAM INC. COPYRIGHT 2019 ALL RIGHTS RESERVED

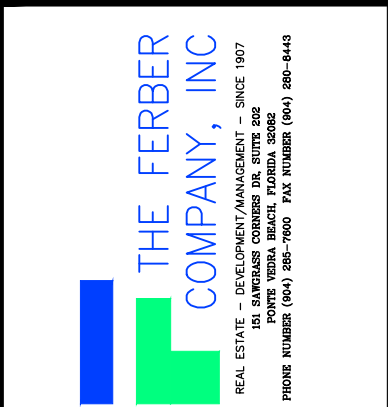

SITE LAYOUT & PAVEMENT MARKING PLAN
MULTI-TENANT SHOPS
SHOPPES ON GRANADA PHASE 2
1246 W. GRANADA BLVD., ORMOND BEACH, FL

PROJECT No:	180814
DATE:	OCTOBER 22, 2018
DESIGN BY:	RWS
DRAWN BY:	JMB
CHECKED BY:	RWS
SCALE:	AS SHOWN

SHEET NUMBER:

C-3