

TRAVEL DISTANCE

[illegible]

797 3RD AVENUE
BROOKLYN, NY

FIRST FLOOR PLAN


PROJECT:	205-512
DATE:	4/19/2006
SCALE:	AS NOTED
DRAWN BY:	C.W.
CHECKED:	A.T.T.



ANTHONY T.
TAKOS
ARCHITECT


1030 77TH ST.
BKLYN. NY 11228
TEL. 718 680-5981

A-1

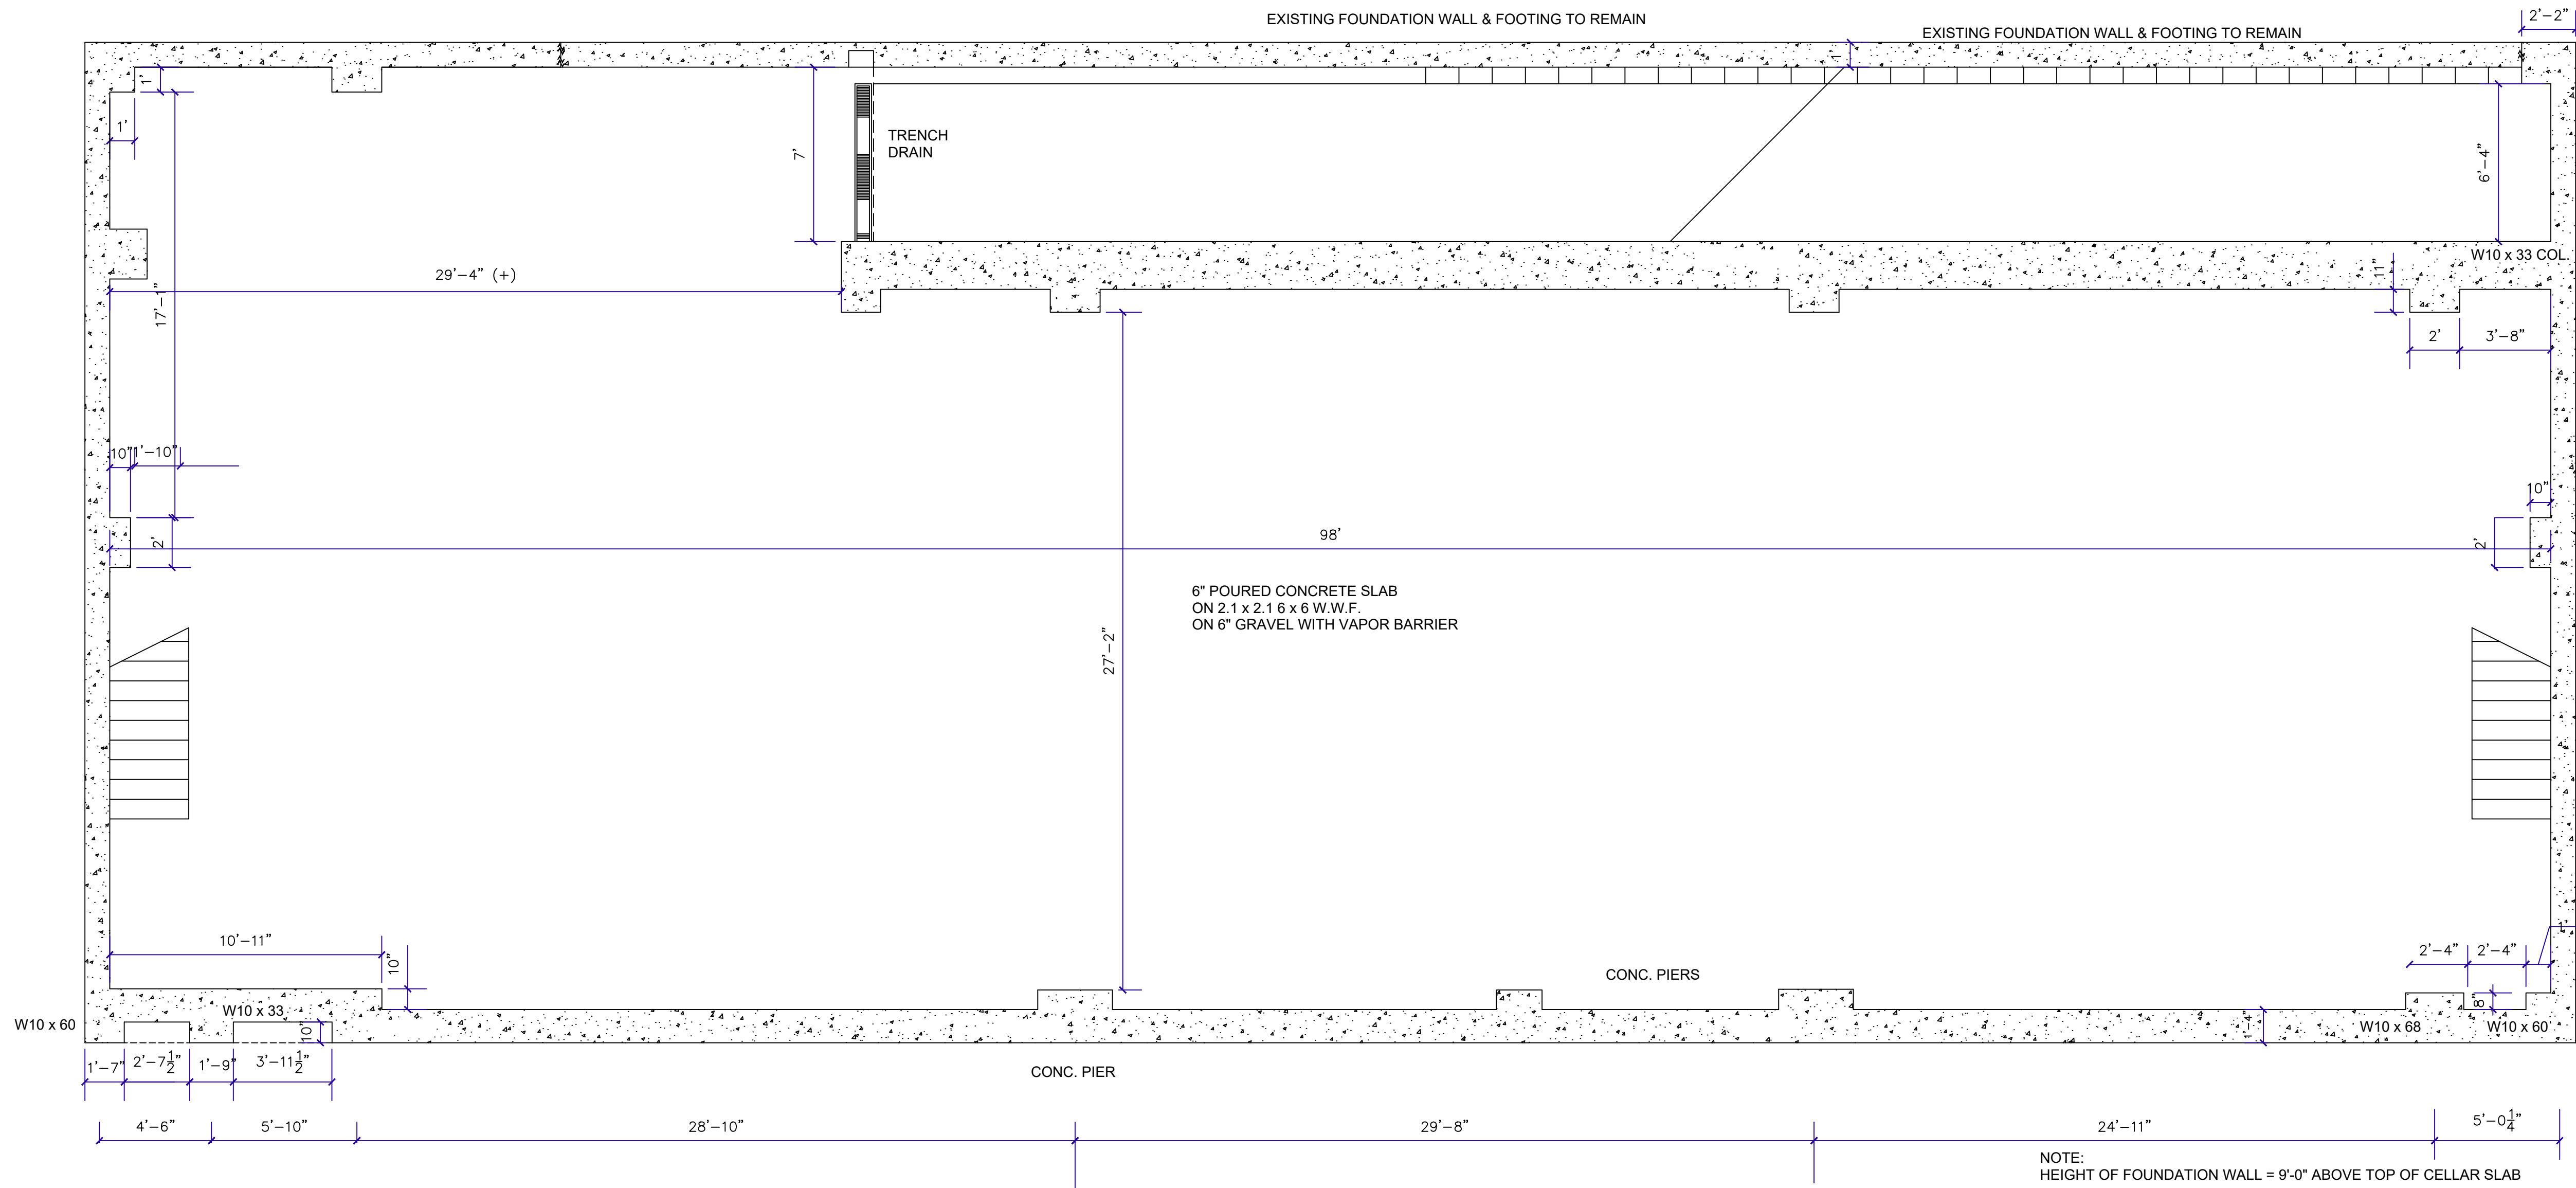

FOUNDATION PLAN
1/4" = 1'-0"

REVISIONS		#	DATE	DESCRIPTION	#	DATE	TO:	ISSUES

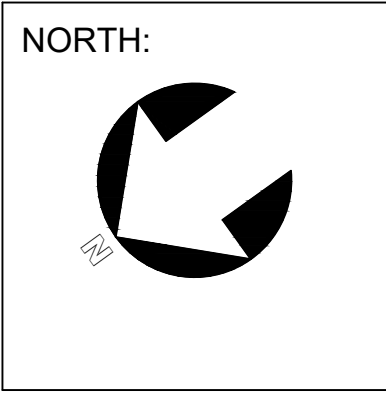

PROPOSED
ALTERATION

767 8RD AVENUE
BROOKLYN, NY

FOUNDATION PLAN

PROJECT:	205-512
DATE:	2/1/2007
SCALE:	AS NOTED
DRAWN BY:	A.T.T.
CHECKED:	

1030 77TH ST.
BKLYN. NY 11228
TEL. 718 680-5981




DEPT BLDGS Job No. 301966335
Scan Code ESHS9403111



EXAMINED FOR CONING, EGRESS AND FIRE
PREVENTION ONLY AS PER DIR. 2175
JUN 25 2018
Rudolf Govic, P.E.

A-4a

A-4a

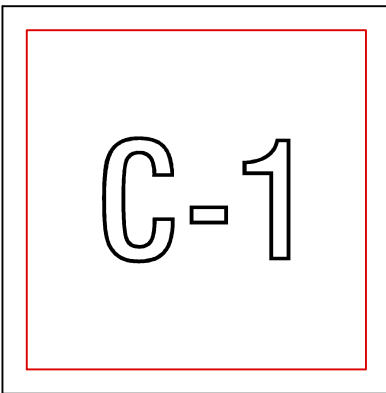

1 SPACE PER 300 SF. or
1 PER 3 EMPLOYEES WHICHEVER LESS:
4,000 SF PROP/300 SF = 13.3 SPACES = 14 SPACES
PARKING REQ. CATEGORY "B"
(PER Z.R. 44-23) WAIVER APPLICABLE FOR LESS THAN 15 SPACES
NO PARKING REQUIRED.

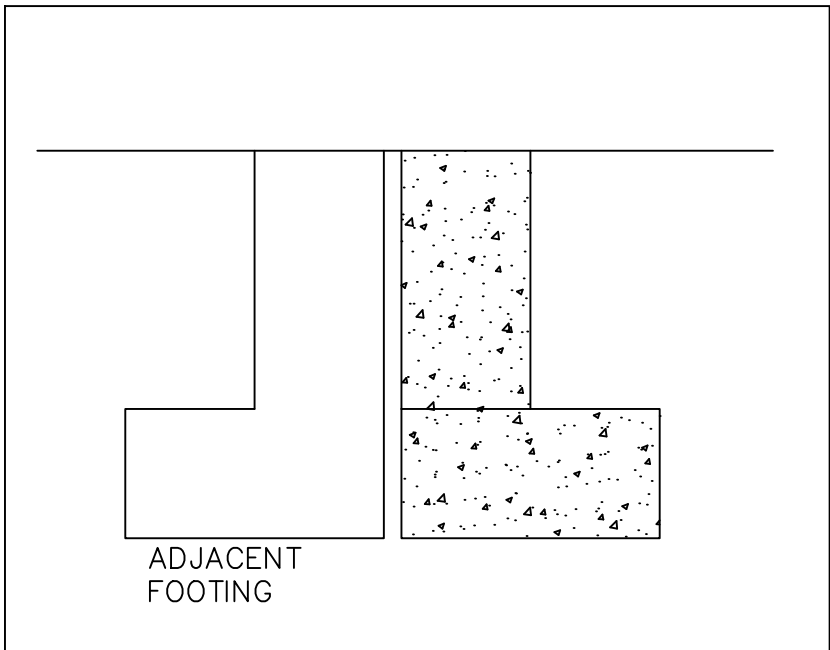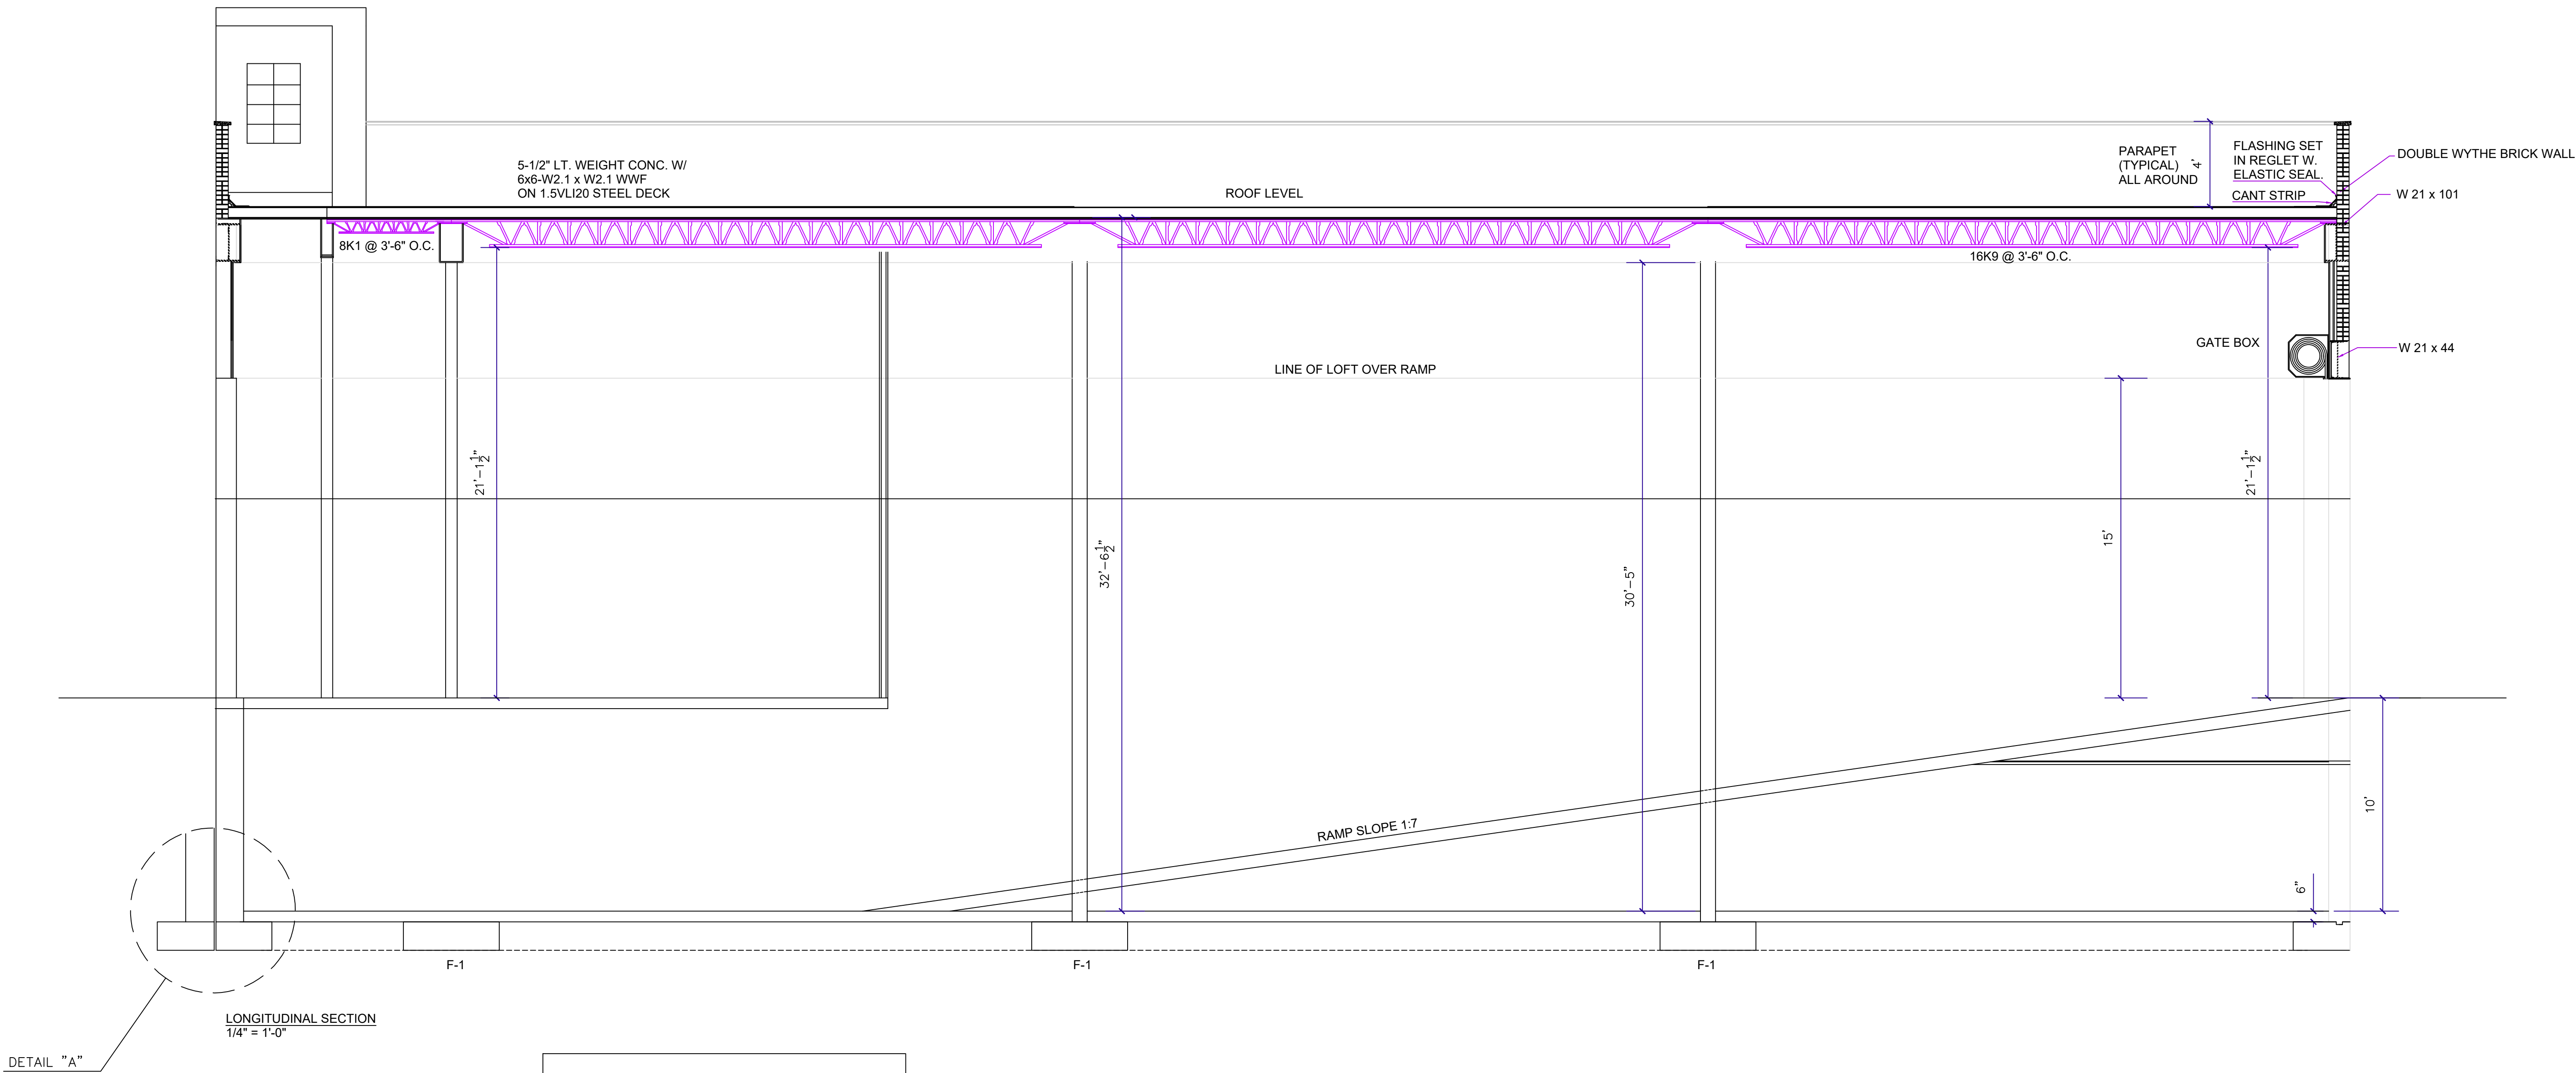

CONTIGUOUS FOOTING DETAIL
1/2" = 1'-0"

FOOTING SCHEDULE

	SIZE	DEPTH	REINFORCING	LOAD
F-1	4'-6" x 4'-6"	16"	(7) #4 EACHWAY	110 K
F-2	4'-0"X 4'-0"	16"	(6) #4 EACHWAY	100 K

#	DATE	DESCRIPTION	#	DATE	TO:
					ISSUES

NORTH:

PROPOSED
ALTERATION

707 3RD AVENUE
BROOKLYN, NY

PROJECT:	205-512
DATE:	5/23/2005
SCALE:	AS NOTED
DRAWN BY:	A.T.T.
CHECKED:	

ANTHONY T.
TAKOS
ARCHITECT

1030 77TH ST.
BKLYN. NY 11228
TEL. 718 680-5981

S-2