

BUILDING DATA

WAREHOUSE SQ. FT.	23,155
OFFICE SQ. FT.	* 576
TOTAL SQ. FT.	23,731
COLUMN SIZE	6X6
WAREHOUSE CLEAR HT.	
ELECTRIC POWER AVAIL.	
WALL THICKNESS	12
NO. OF DOCK DOORS	3
NO. OF GRADE DOORS	2


* DOES NOT INCLUDE 1,686 SQ. FT. FOR OFFICE ON 2nd LEVEL

EQUIPMENT SUMMARY

SHELVING				
SIZE	MAIN	MEZZ	TOTAL	
36" X 12"	6	30	36	
36" X 18"	525	237	762	
36" X 24"	185	97	282	
TOTAL	716	364	1080	
RACK				
SYM.	DESCRIPTION	MAIN	MEZZ	TOTAL
P	PALLET	6	0	6
S	SHELF	33	39	72
X	EXHAUST (FACES)	160	0	160
	BELT	0	18	18
TOTAL		199	57	256

EQUIPMENT NOT INCLUDED IN COUNTS

- WILL CALL
18-36" X 24" BINS
- CATALOG AREA
12-36" X 12" BINS
- CORE & RETURNS
5-36" X 24" BINS
3-SHELF RACK

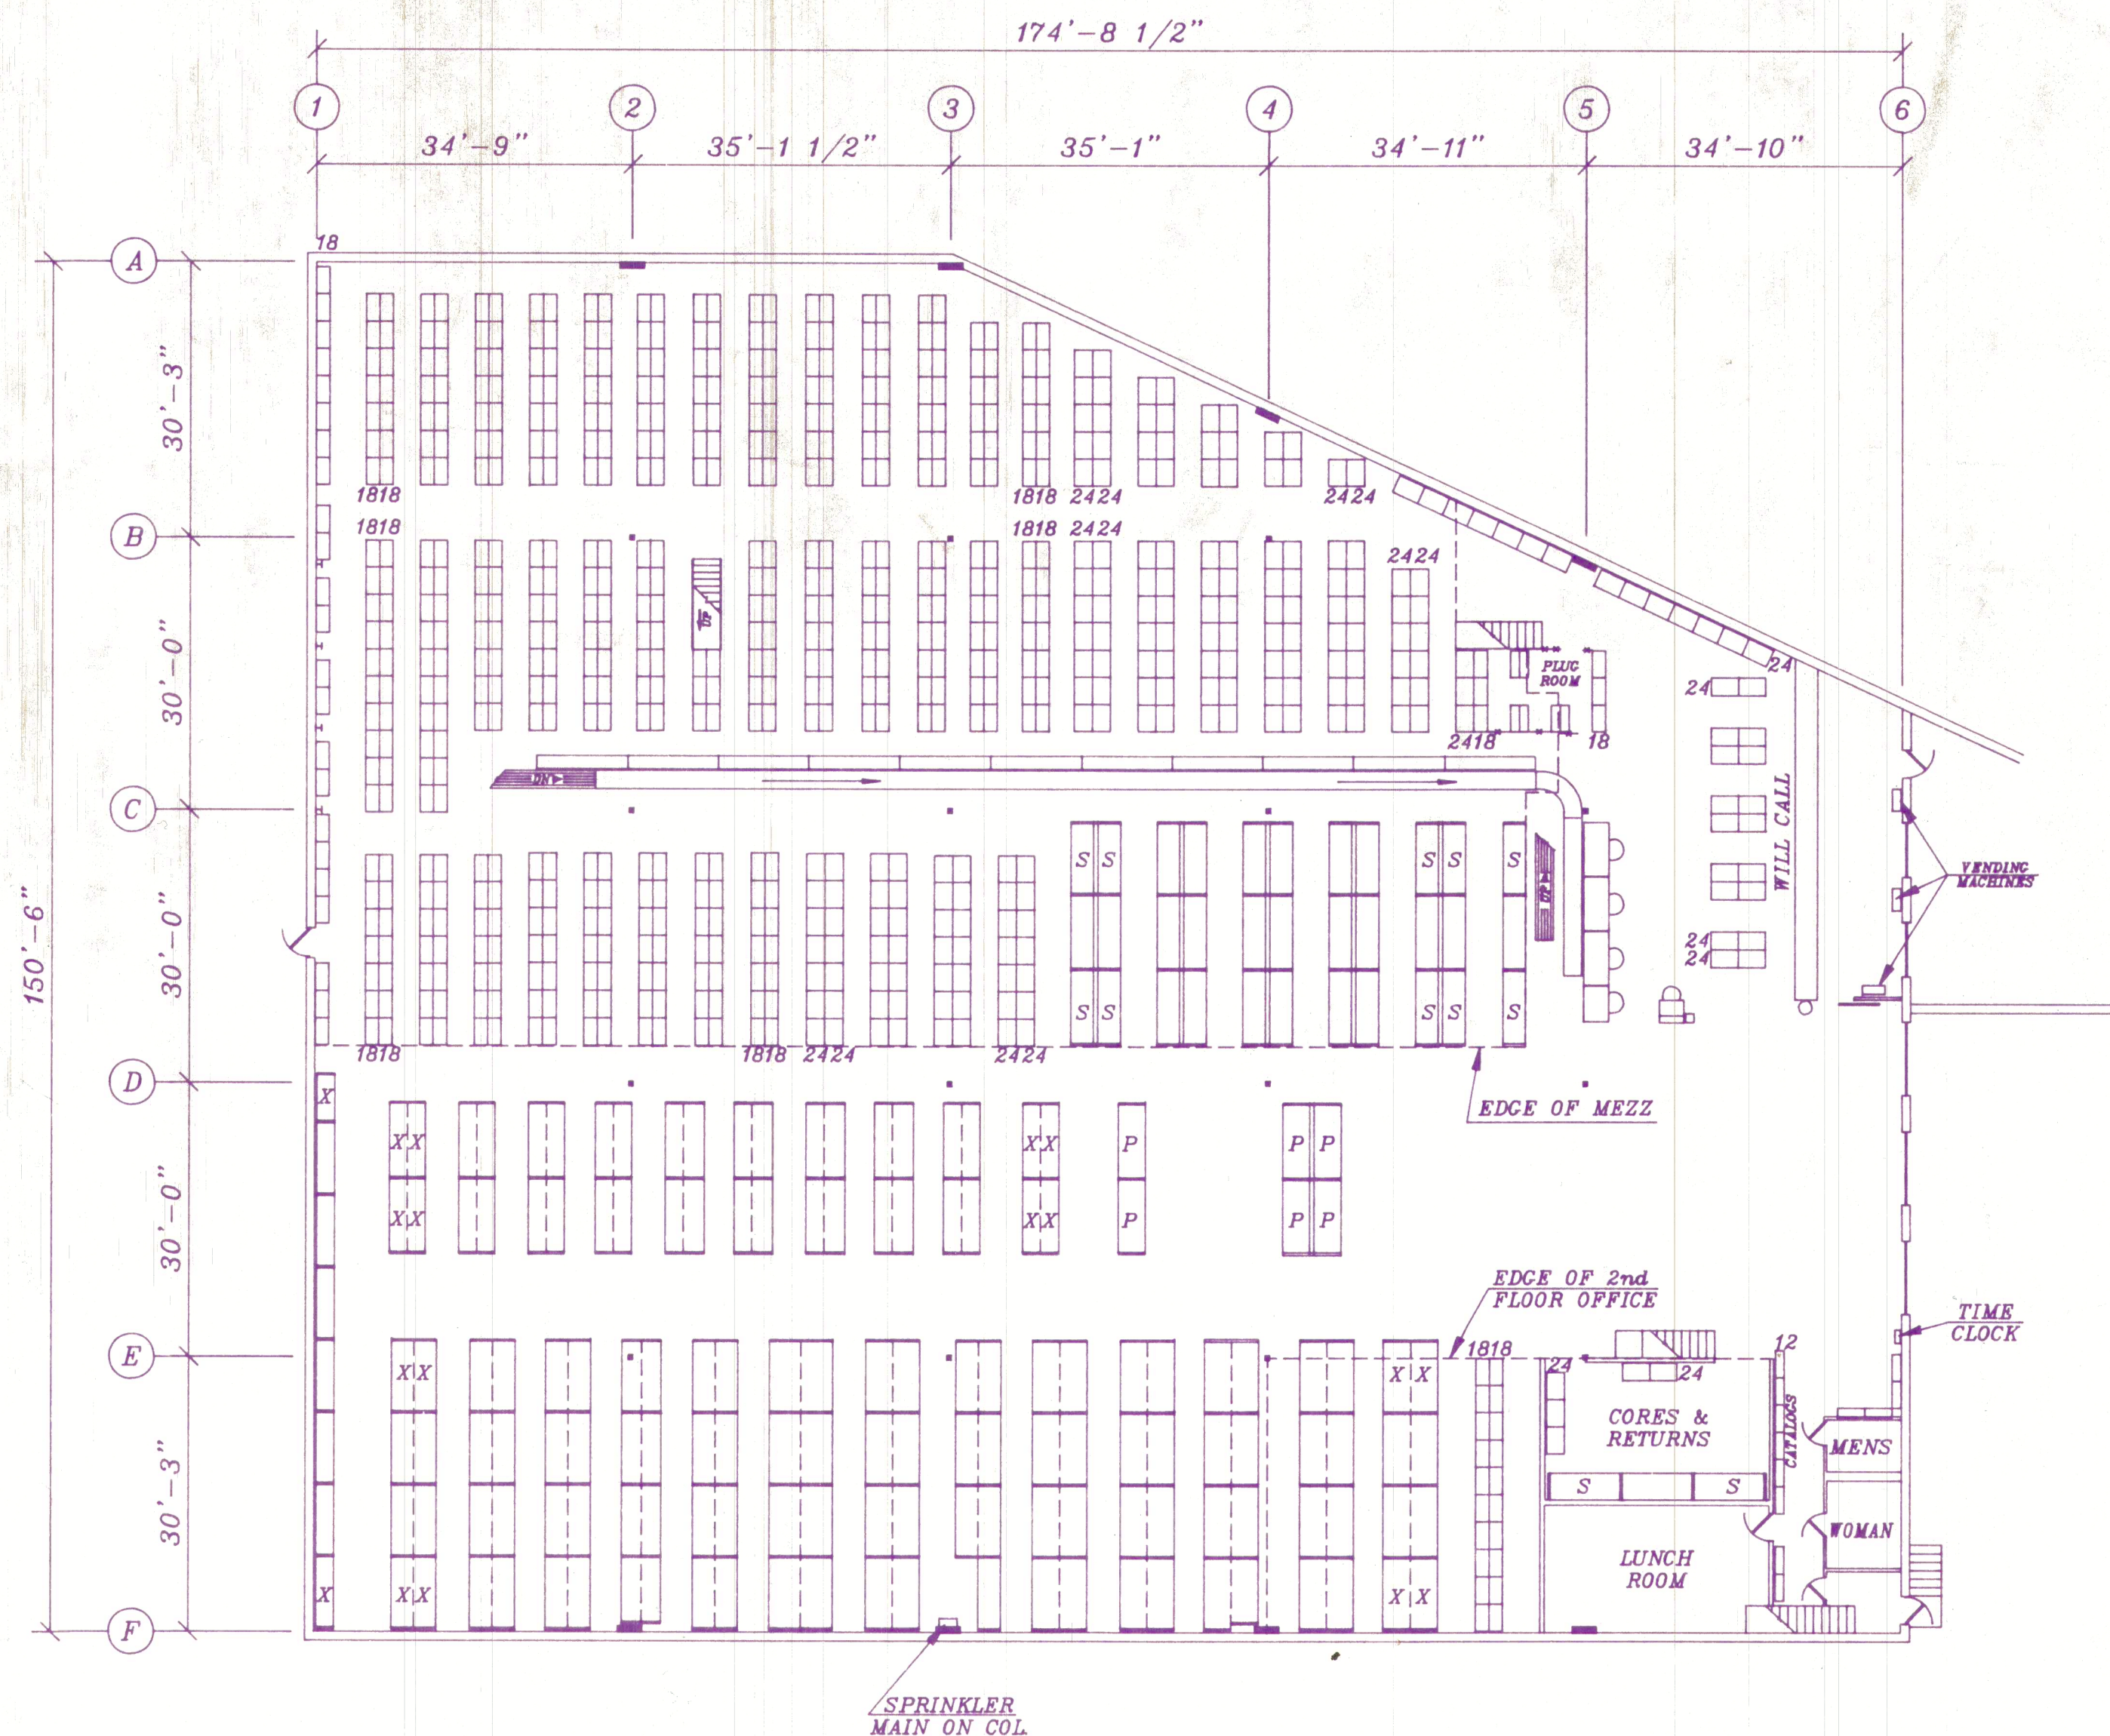

FEB 7 1990

REV	DESCRIPTION	BY	DATE
WILCOX BROTHERS WILKINSBURGH, PA.			
GENERAL ARRANGEMENT EXISTING CONDITIONS MAIN FLOOR			
DRAWN BY	DATE	SCALE	
LR	12/15/89	1/16"=1'-0"	
DRAWING NO.	REV		
DS-89087-1			
PLOTTED 12/29/89			



THIS DRAWING IS THE PROPERTY OF AMERICAN HANDLING EQUIPMENT CO., CLEVELAND, OHIO AND SHALL NOT BE PHOTOGRAPHED, PHOTOSTATED, OR REPRODUCED IN ANY MANNER WITHOUT PRIOR WRITTEN PERMISSION OF SAID OWNER

2200 West 117th Street

Cleveland, Ohio 44111

216/476-3000

American HANDLING