



341 N. MARKET ST.


343 N. MARKET ST.

1 EXISTING MARKET ST. ELEVATION
SCALE: 3/32"=1'-0"



343 N. MARKET ST.

2 EXISTING FOURTH ST. ELEVATION
SCALE: 3/32"=1'-0"

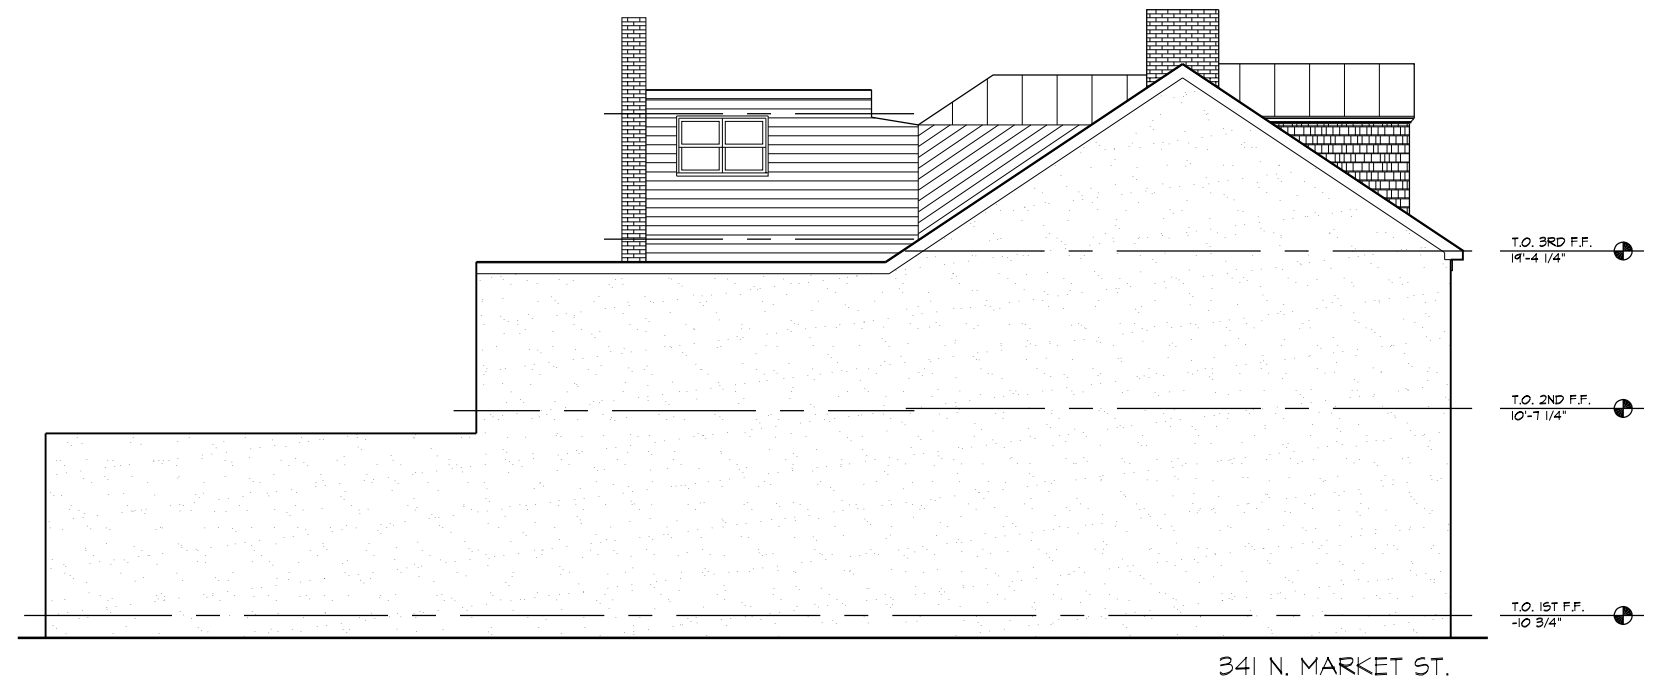

341 N. MARKET ST.

3 EXISTING PARKING LOT ELEVATION
SCALE: 3/32"=1'-0"

06.0006



GTM ARCHITECTS

7735 OLD GEORGETOWN ROAD
SUITE 700
BETHESDA, MD 20814
(240)333-2000
(240)333-2001 FAX

10-28-2019