


PARKING COUNT

STANDARD PARKING = 19
 ADA PARKING = 2
 TOTAL PARKING = 21

Entrance Road (Shoppes of Amelia Concourse)

Private Road (Shoppes of Amelia Concourse)

Chester Road

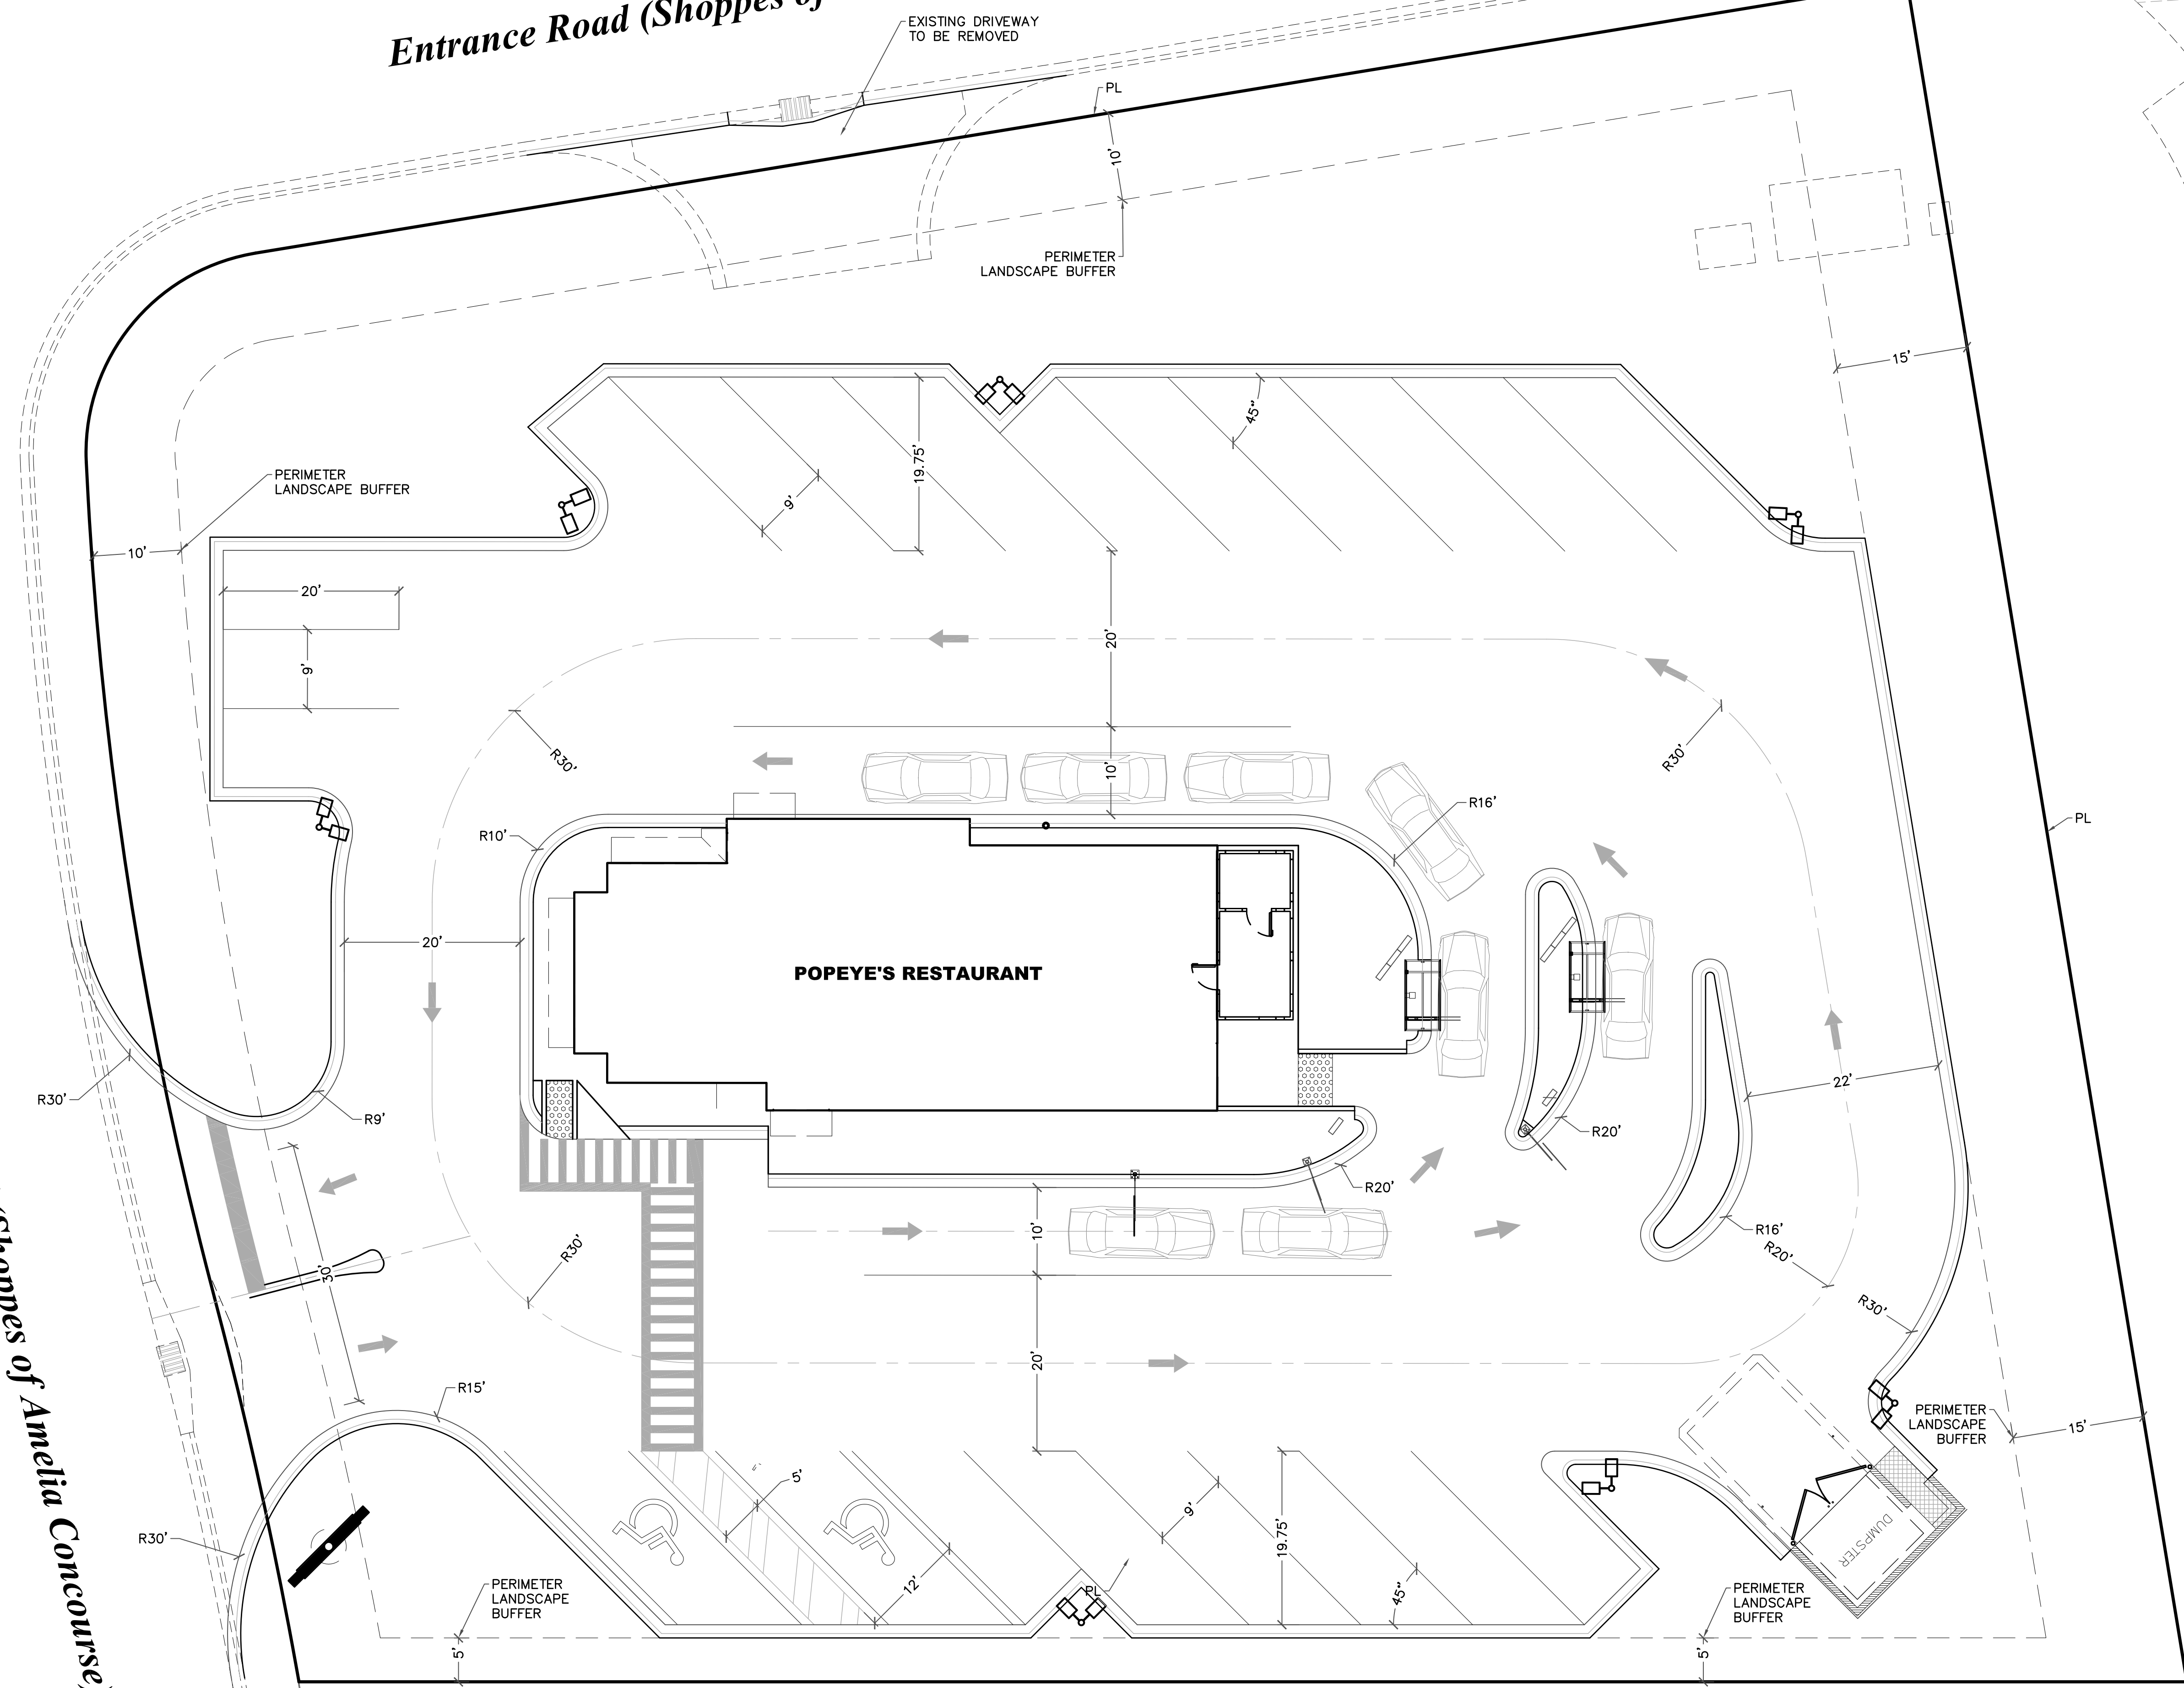

**POPEYE'S ON CHESTER
 YULEE, FLORIDA**
 AIA CHESTER ROAD HOLDINGS, LLC

REVISIONS:	NO.	DATE	REMARKS

Tarbox
 consulting & design, inc.
 3716 Ruben Road, Jacksonville, Florida 32257
 T: (904) 399-1785 • E:troj@tarboxinc.com • Florida CA 26132

CONCEPT PLAN		DRAWN BY: TCD
SCALE: 1" = 10'	DATE: 7/2/2021	DESIGNED BY: TCD
JOB #: AIA-00101		CHECKED BY: TWT
DRAWING NO. A		

10/20/2021 10:00 AM 10/20/2021 10:00 AM 10/20/2021 10:00 AM 10/20/2021 10:00 AM 10/20/2021 10:00 AM