


07 Typ. Blocking Detail
Scale: NTS

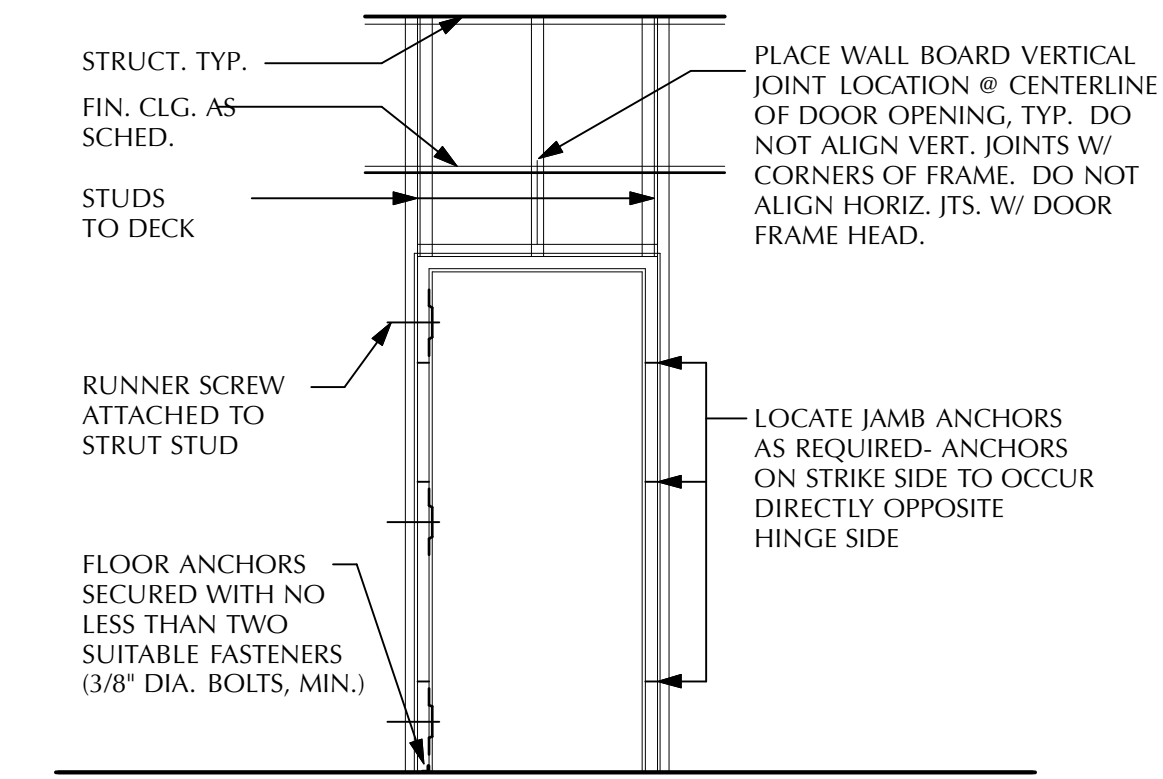

03 Door Framing Detail
Scale: NTS

Project Number: 14008

Offices at 111 Nugent
111 North Nugent Avenue
Johnson City, Texas 78636




new leaf design
po box 1826, johnson city, tx 78636
kimberly@new-leaf.us 830/469-9677


PERMIT/ADA

MEP & Structural


M&S Engineering
376 Landa Street
New Braunfels, TX 78130
(830) 629-2988

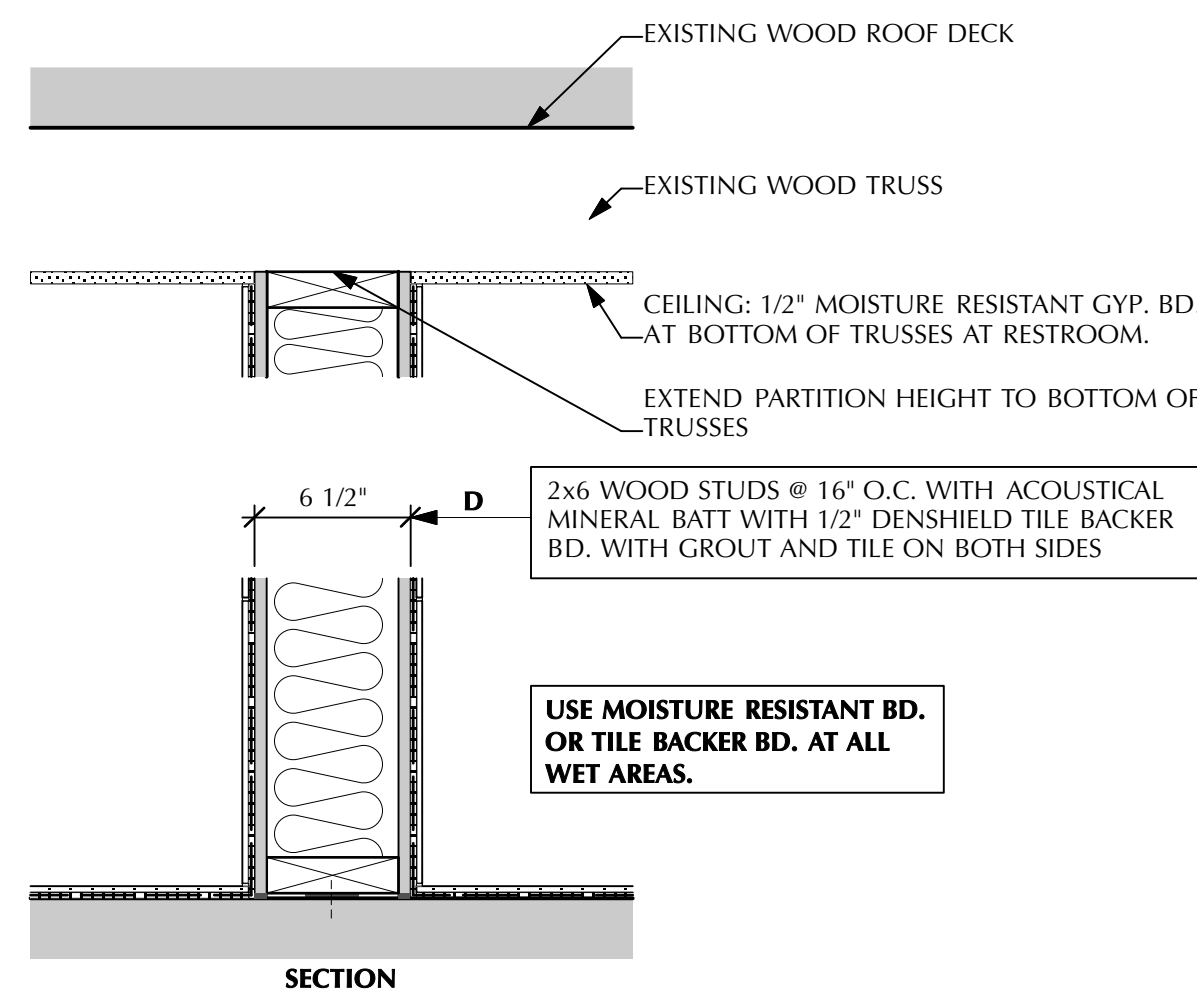


09 Partition Type D
Scale: NTS

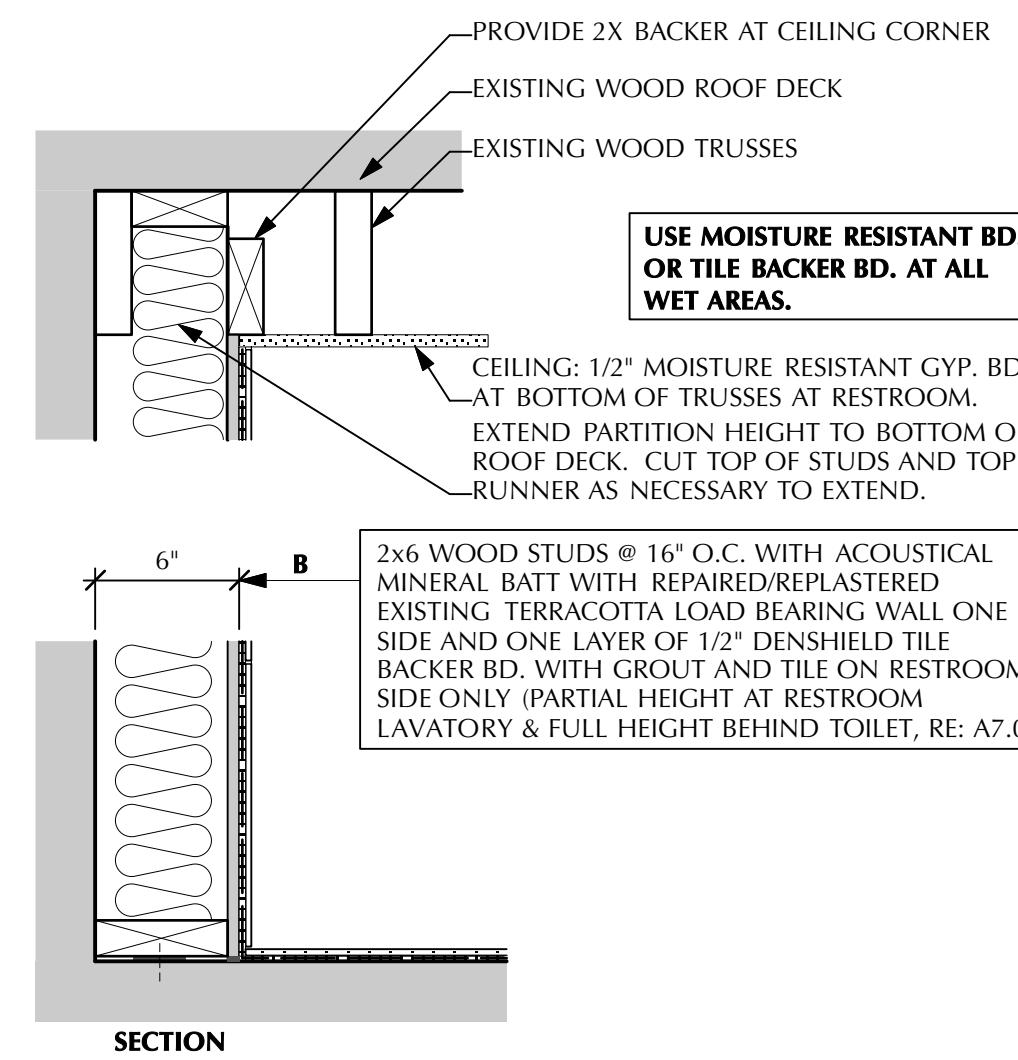


06 Partition Type B
Scale: NTS

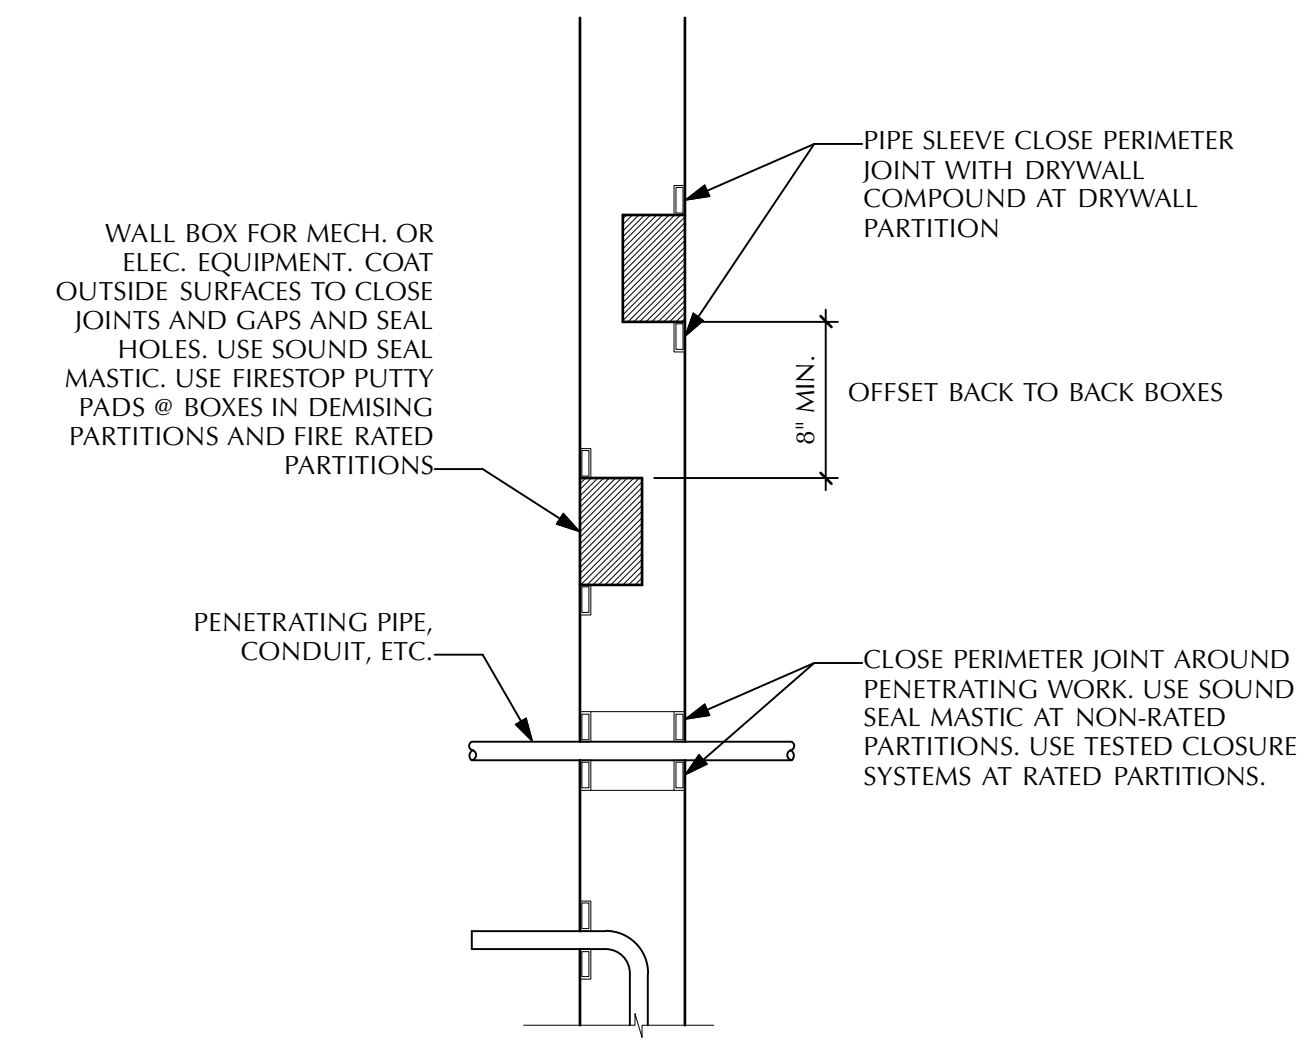

02 Typ. Partition Penetrations Plan
Scale: NTS

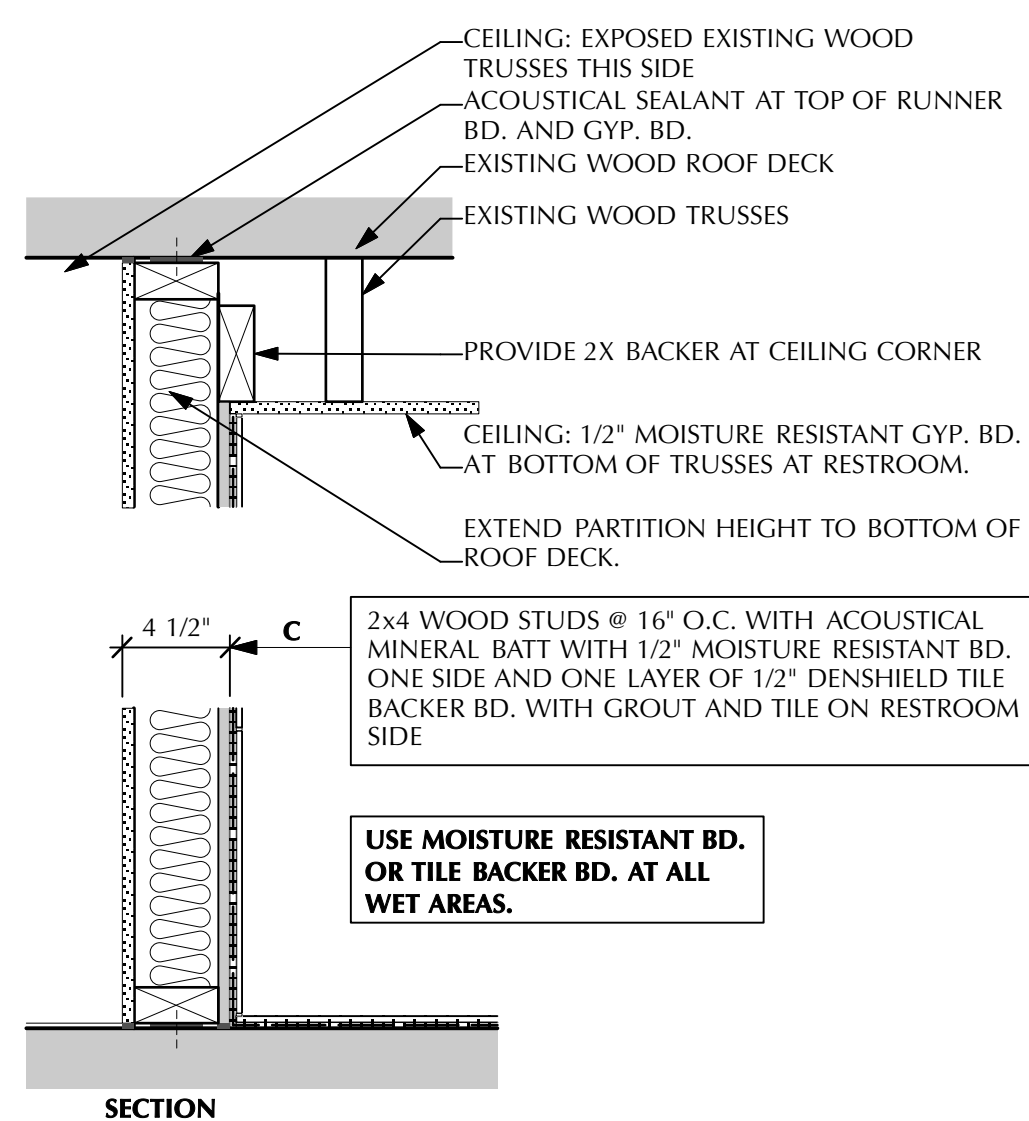

09 Partition Type C
Scale: NTS

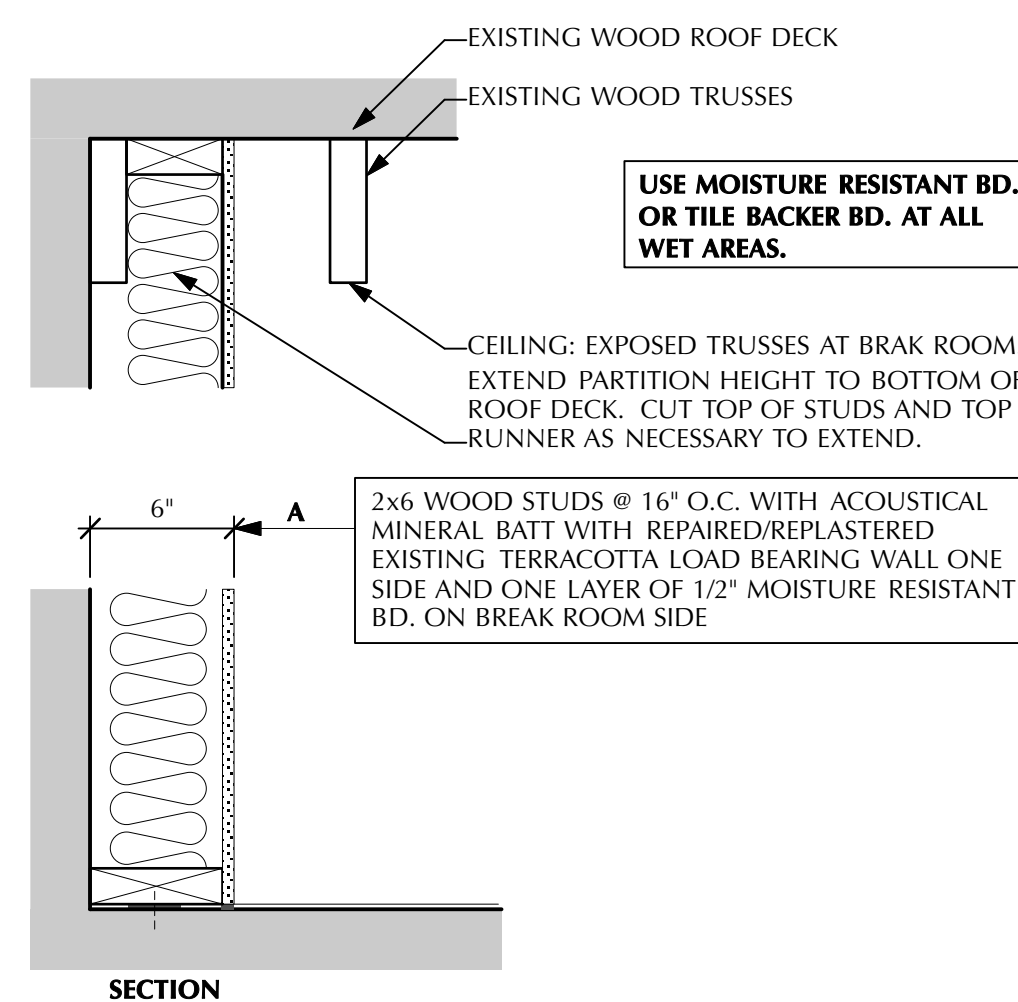

05 Partition Type A
Scale: NTS

- GENERAL PARTITION TYPE NOTES:**
1. PROVIDE ADEQUATE BLOCKING IN PARTITIONS THAT ARE TO RECEIVE ADDITIONAL FINISHES OR MILLWORK. BLOCKING IS NOT SHOWN ON THE PARTITION TYPES, BUT SHALL BE INSTALLED PER THE MILLWORK CONTRACTORS REQUIREMENTS FOR ADEQUATELY ATTACHING SUCH MILLWORK ITEMS. REFER TO 07/A9.0.
 2. PROVIDE ADEQUATE WOOD IN PARTITIONS THAT ARE TO RECEIVE GRAB BARS, HANDRAILS, AND SIMILAR ITEMS THAT MUST RESIST IMPOSED LOADS. ALL BLOCKING MUST PROVIDE SUPPORT TO MEET ALL APPLICABLE CODES RELATING TO SUCH ITEMS. REFER TO 07/A9.0.
 3. IN ALL WALLS WITH ACOUSTIC INSULATION OR AN STC RATING LISTED: OUTLETS, SWITCHES, ETC. SHALL BE OFFSET AND SEALED. PERIMETER OF WALLS SHALL BE CAULKED ON BOTH SIDES. ADDITIONALLY ALL WALL PENETRATIONS SHALL BE SEALED WITH APPROPRIATE TYPE OF ACOUSTIC SEALANT. REFER TO 02/A9.0.
 4. AT ALL WALLS OUTLETS AND SWITCHES SHALL BE OFFSET AND NOT BACK TO BACK. REFER TO 02/A9.0.
 5. FILL ALL DECK VOIDS ABOVE PARTITIONS WITH SOUND ATTENUATION INSULATION AND APPROPRIATE SEALANT. SEAL TOPS OF FIRE RATED PARTITIONS TO MATCH FIRE RATING OF THE WALL ASSEMBLY.
 6. PROVIDE WATER RESISTANT GYP. BD. FOR FULL HEIGHT OF WALLS AT ALL TOILET ROOMS & JANITOR CLOSETS AND OTHER WET WALLS.
 7. REFER TO PLAN SHEET A3.0 FOR PARTITION LOCATIONS.

01 Partition Notes

Sheet Content:

Partition Types

Scale: As Noted

File Name: 14008-A9.X Partitions.vwx

Drawn By: KNR

Checked By: KNR

Plot Date: May 15, 2015

A9.0