


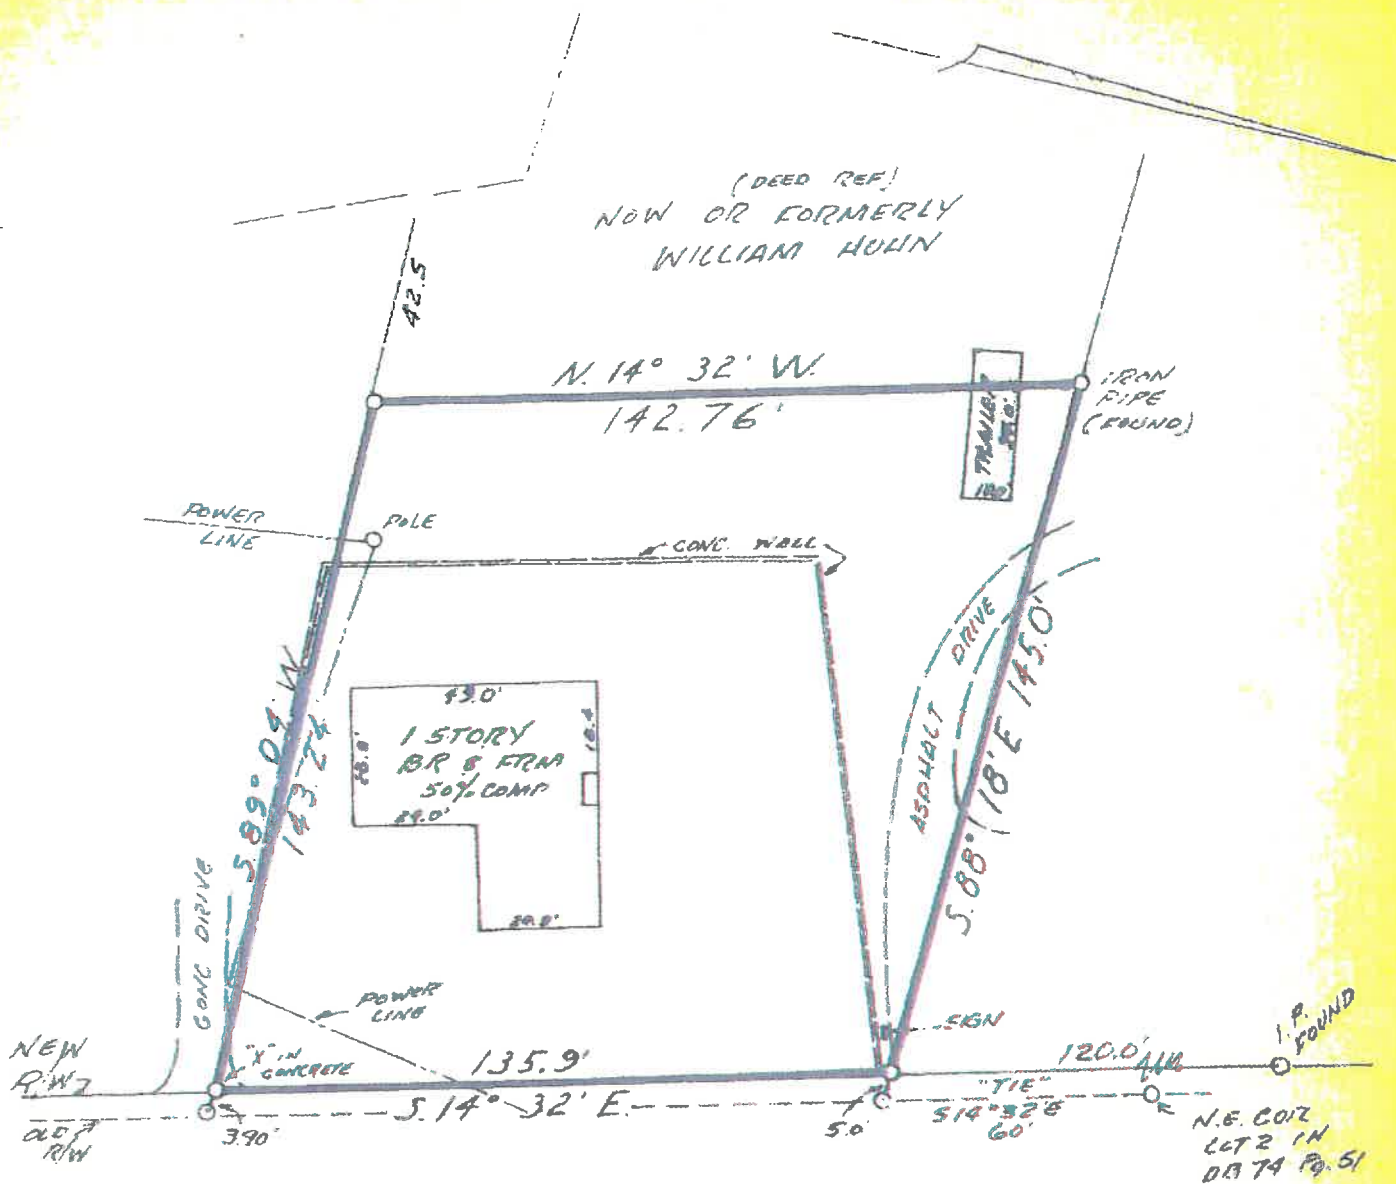


274 MERRIMON AVENUE

PROPERTY OF
KEITH S. SNYDER
AND
T. BENTLEY LEONARD
274 MERRIMON AVENUE
ASHEVILLE, N.C.

SCALE 1" = 40'

AUG 20 1979



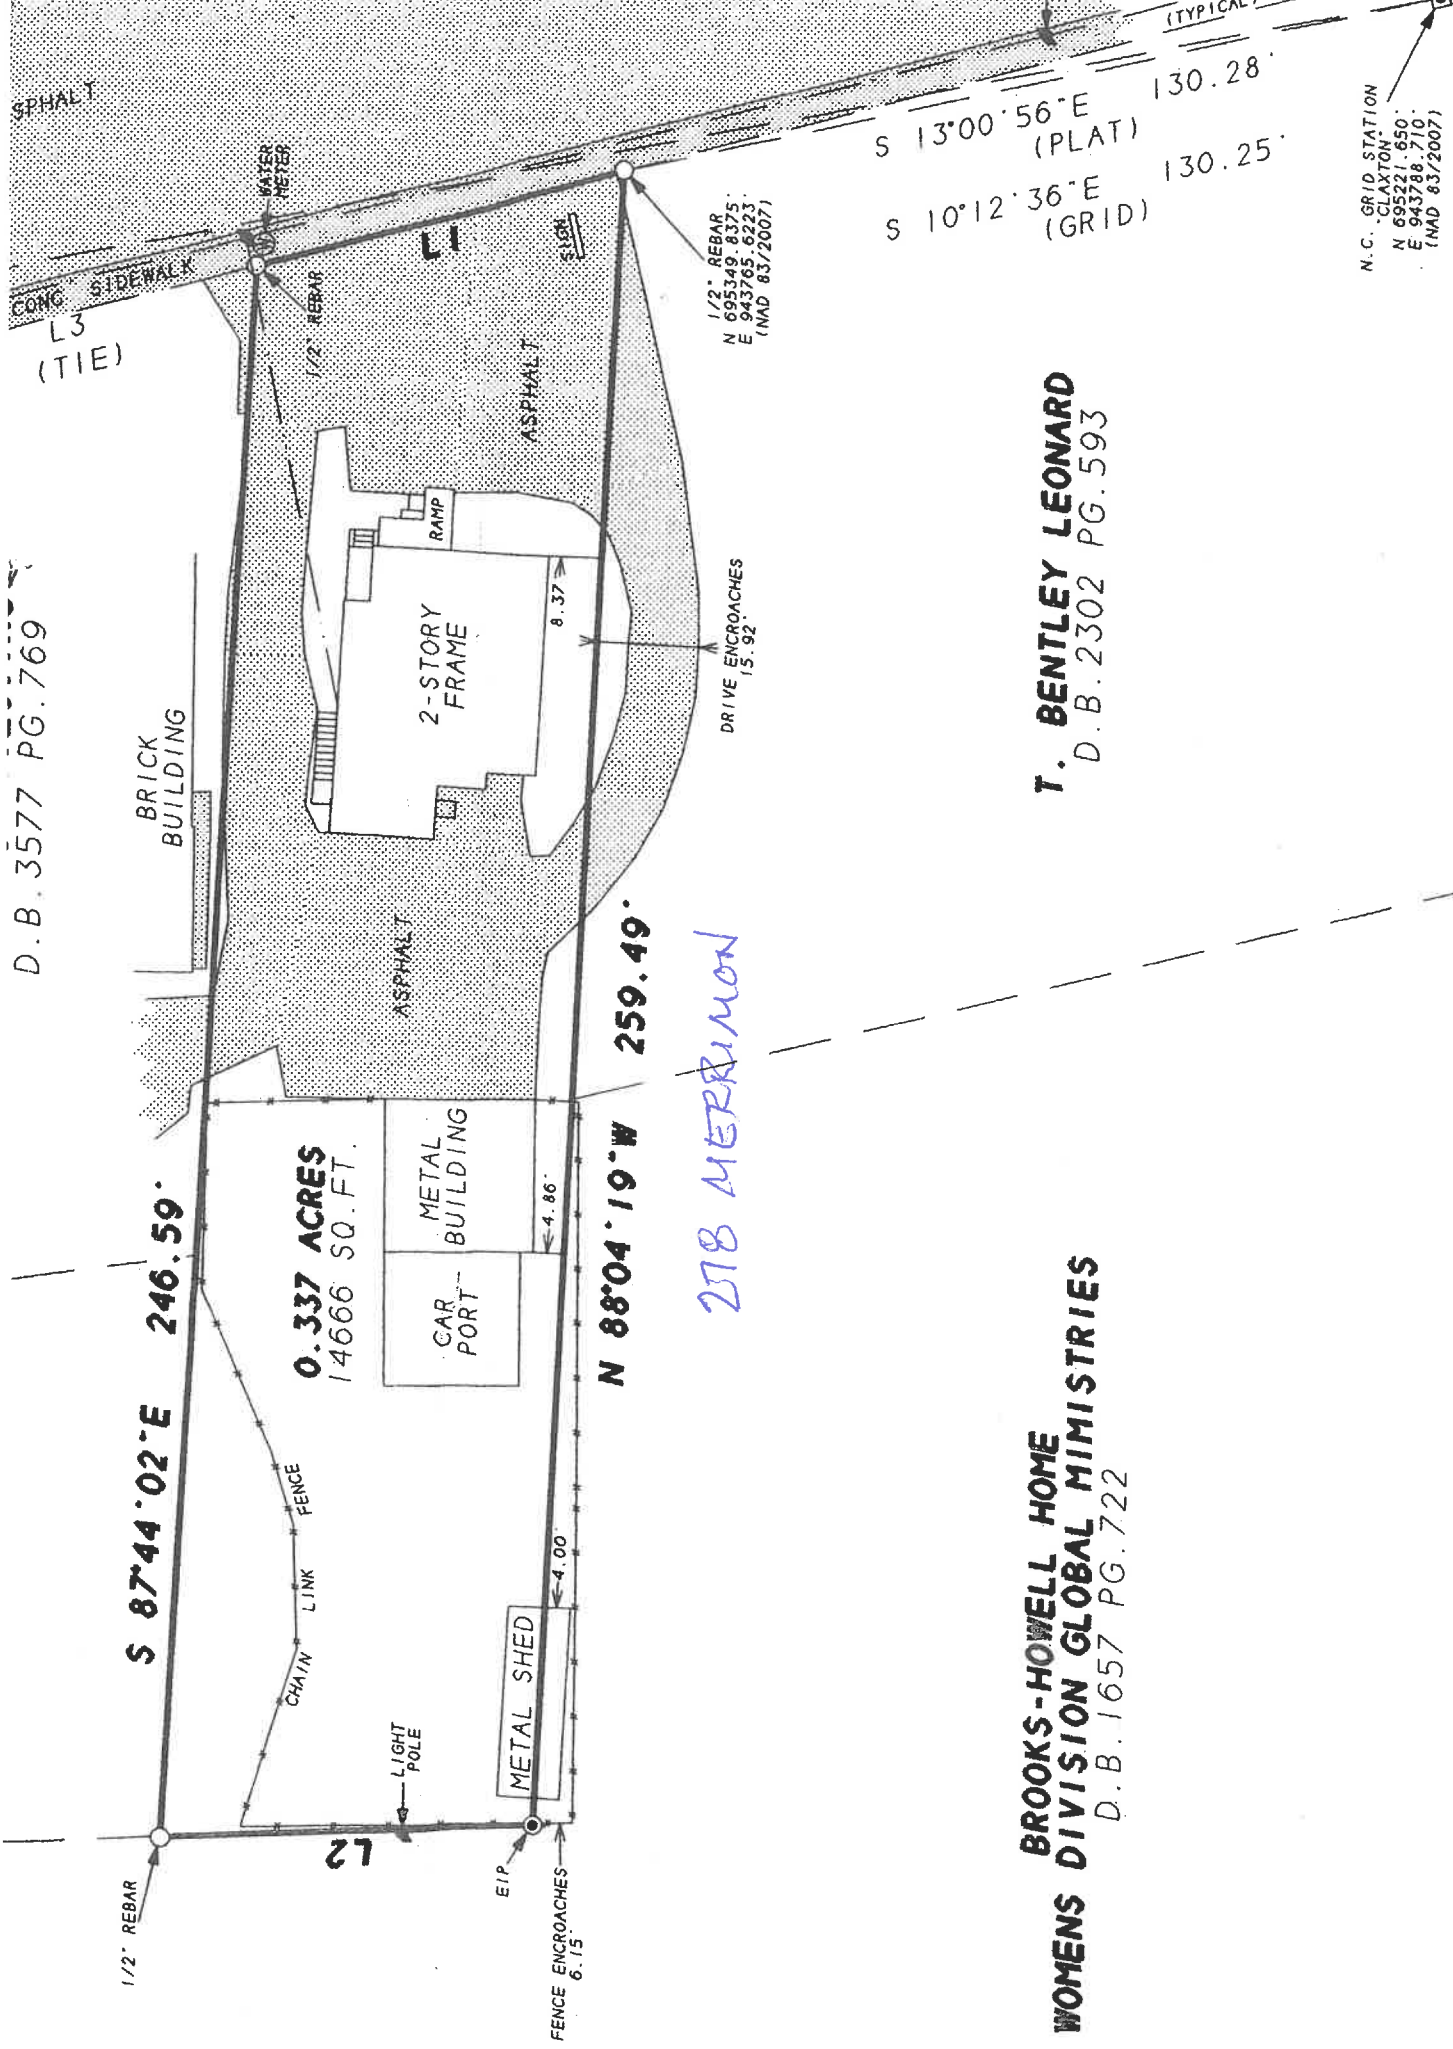

**BROOKS-HOWELL HOME
WOMENS DIVISION GLOBAL MINISTRIES**
D.B. 1657 PG. 722

T. BENTLEY LEONARD
D.B. 2302 PG. 593

N.C. GRID STATION
CLAXTON
N 695221.650
E 943788.710
(NAD 83/2007)

1. ANY ONE OF THE FOLLOWING:
THAT THE SURVEY IS OF AN EXISTING PARCEL OR PARCELS OF LAND AND DOES NOT CREATE A NEW STREET OR CHANGE AN EXISTING STREET;
2. THAT THE SURVEY IS OF AN EXISTING BUILDING