



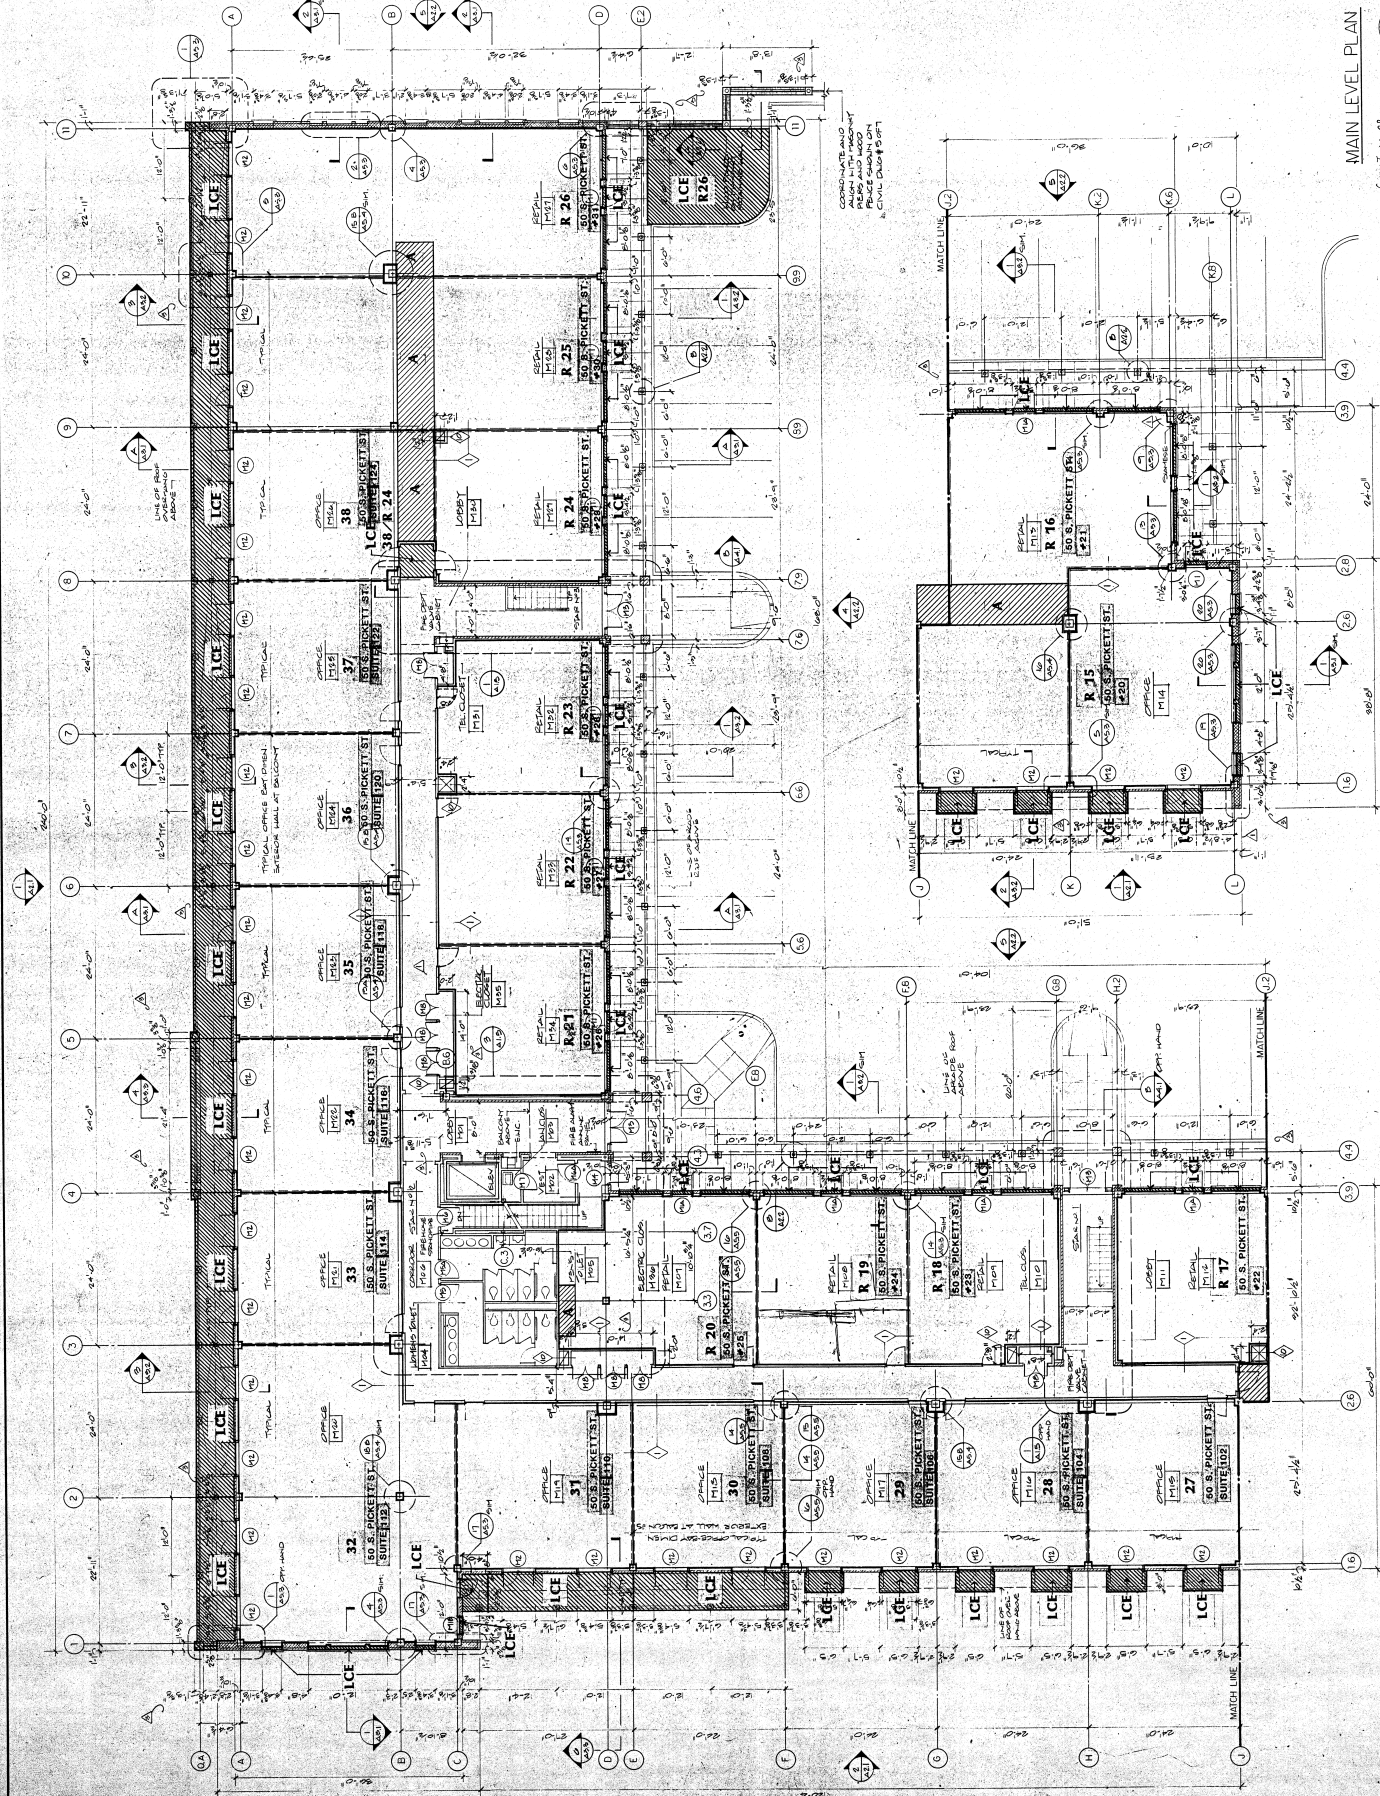


MAIN LEVEL PLAN

Crust Type 2B
Use Group M/B





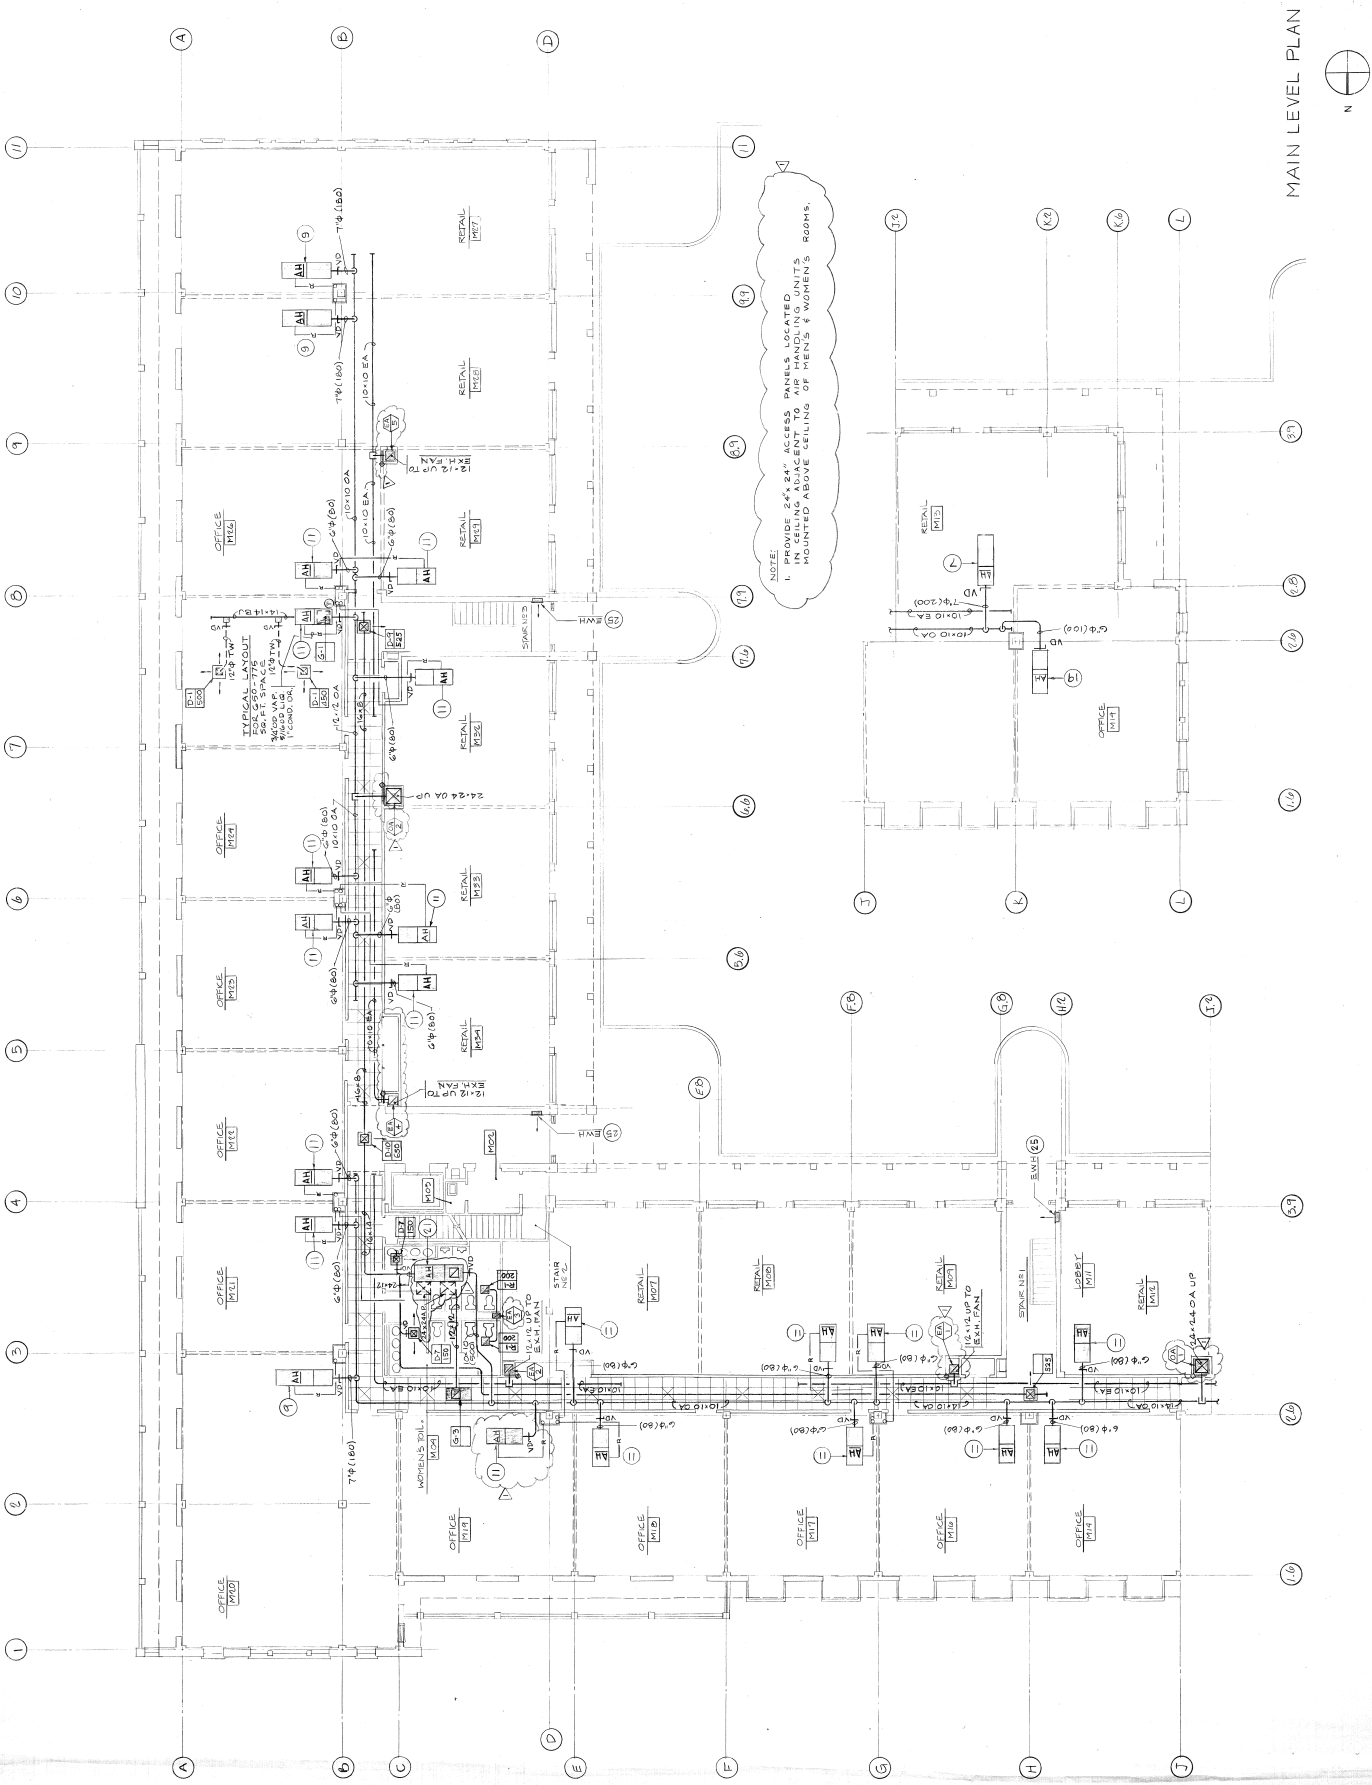


PICKETT CENTER
ALEXANDRIA, VA

MAIN LEVEL PLAN
PLUMBING

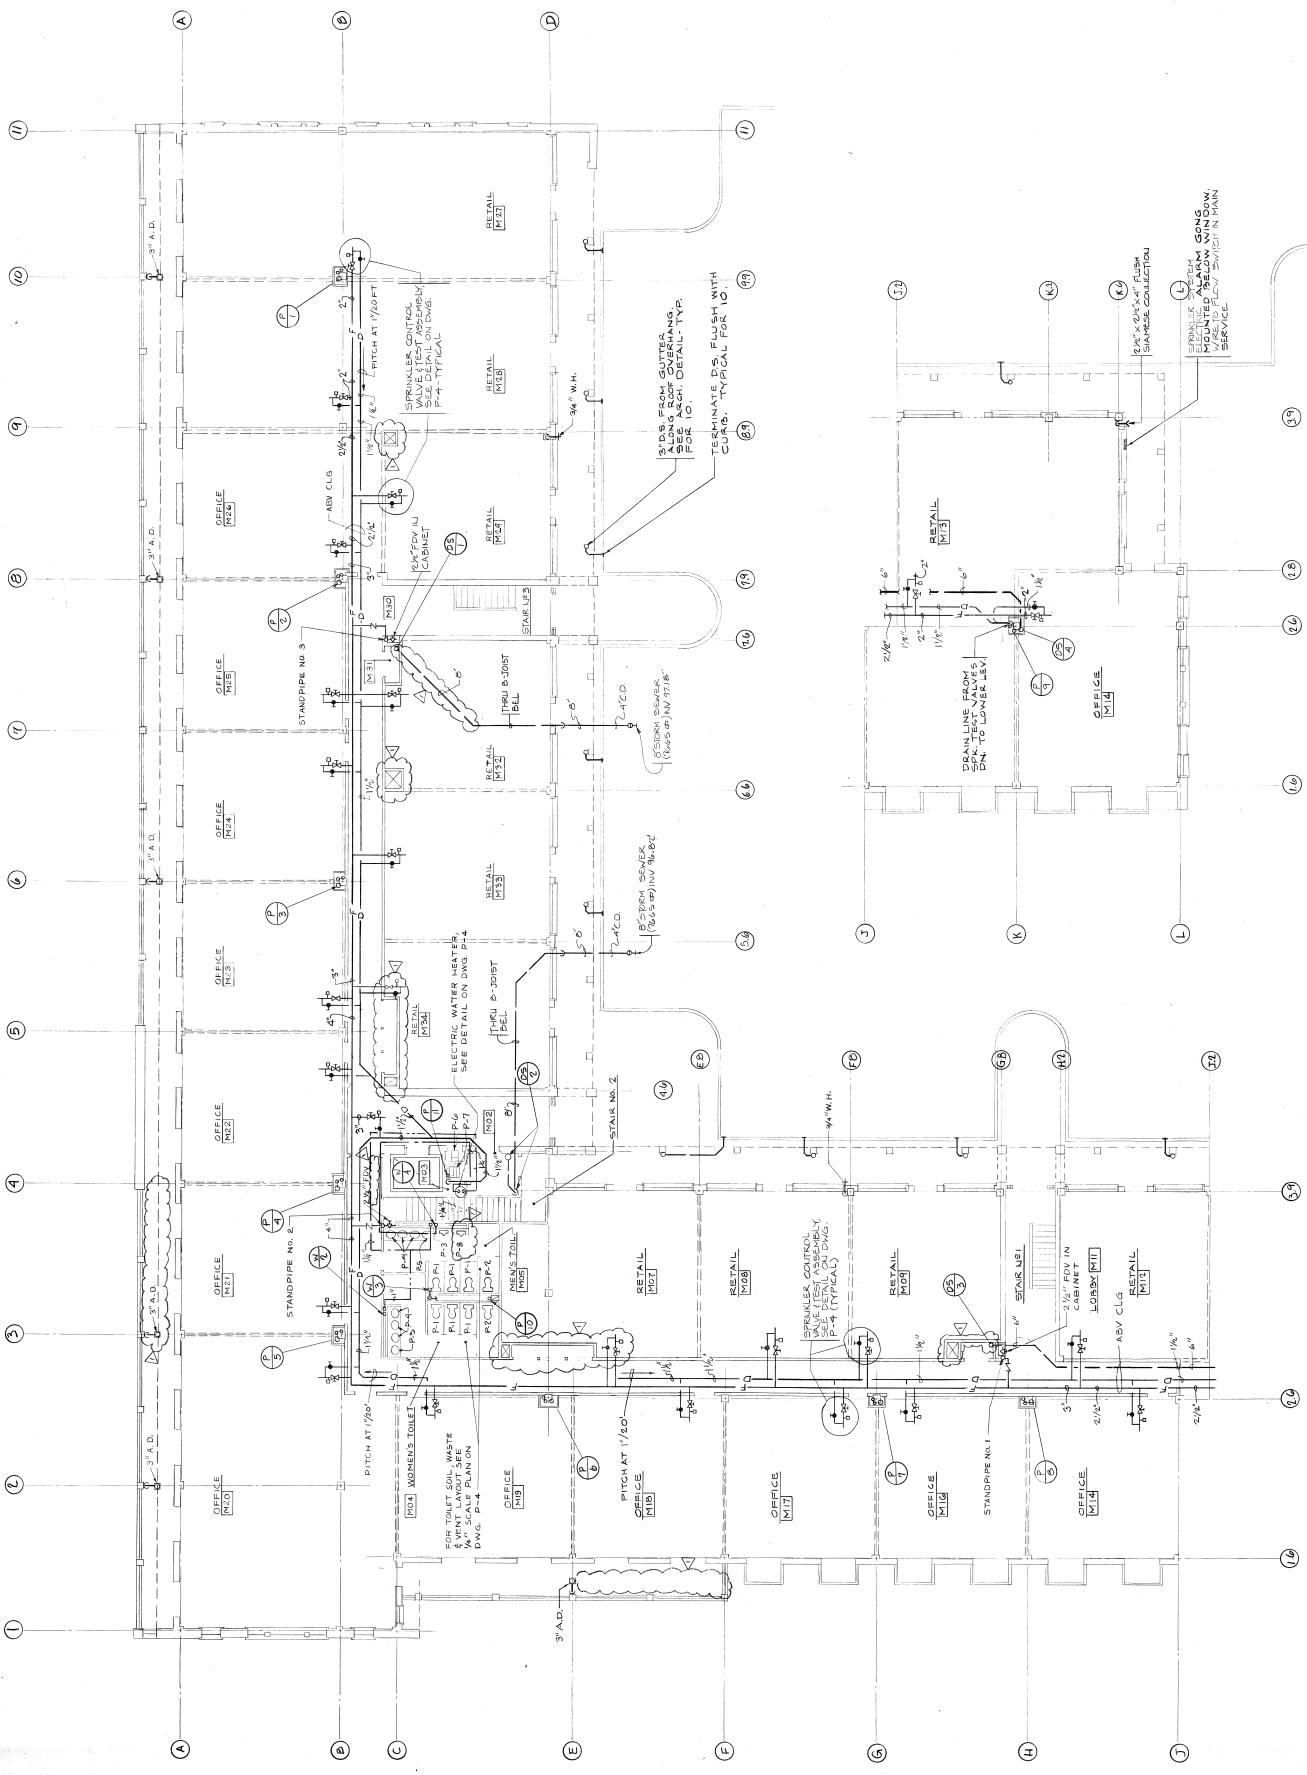

MAIN LEVEL PLAN
1/8"=1'-0"



PLAN NORTH

