

**CROASDELL
COMPANY**

CIVIL ENGINEERING - LAND SURVEYING
2001 351-5544 - JACKSONVILLE, FLORIDA 32202-3773

REVISIONS
1. FRANK SHUER & ASSOCIATES
ARCHITECTS - PLANNERS & LANDSCAPE ARCHITECTS
10000 W. UNIVERSITY BLVD., SUITE 200
JACKSONVILLE, FLORIDA 32211-4877-0005


REV. 04/14
AS SHOWN ON 04/14 REVISIONS

THE ITALIAN OVEN RESTAURANT
YOUNGERMAN CIRCLE JACKSONVILLE - FLORIDA

**LAYOUT AND
UTILITY PLAN**




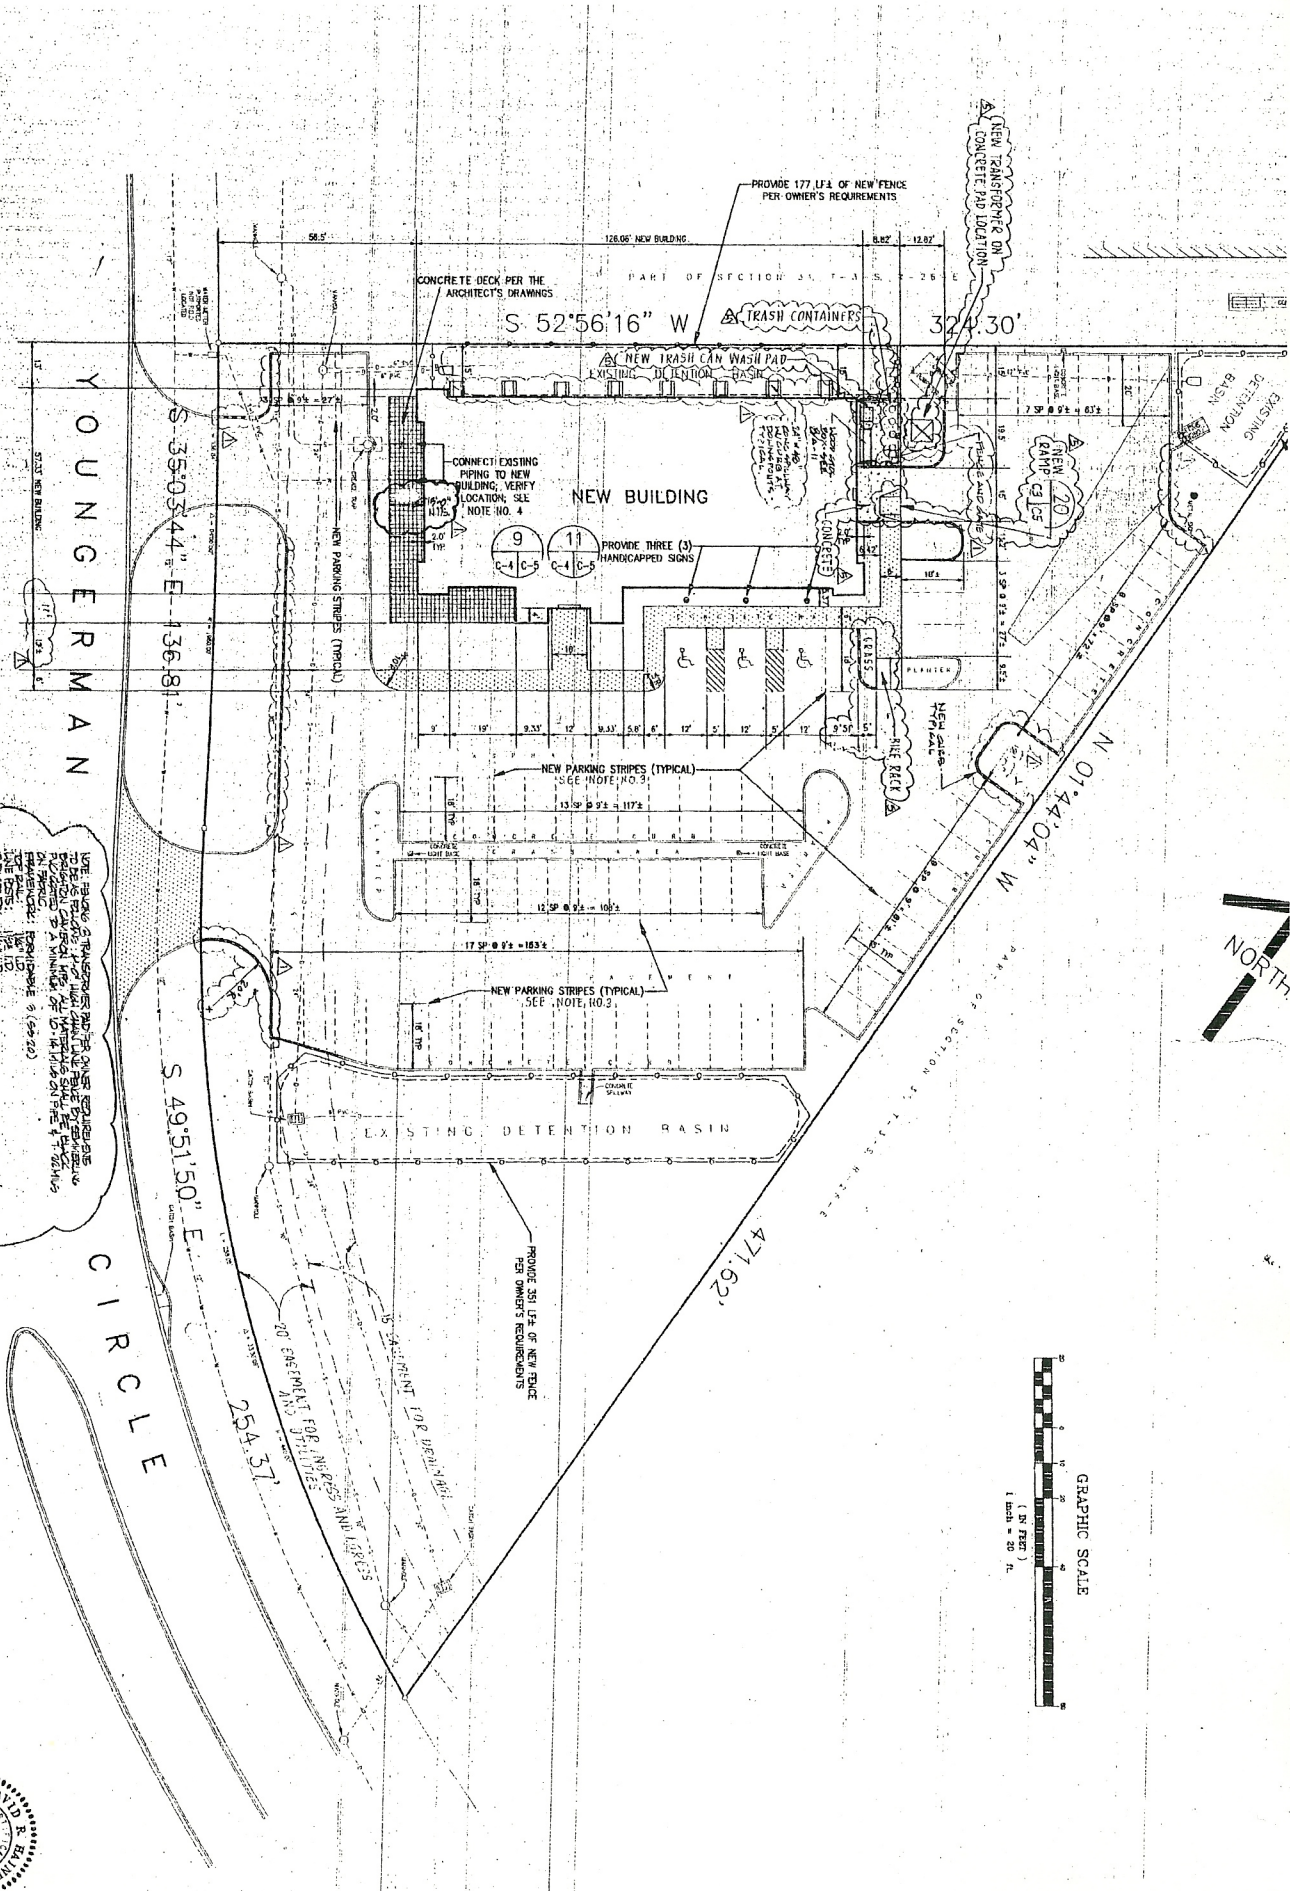

- [illegible]