


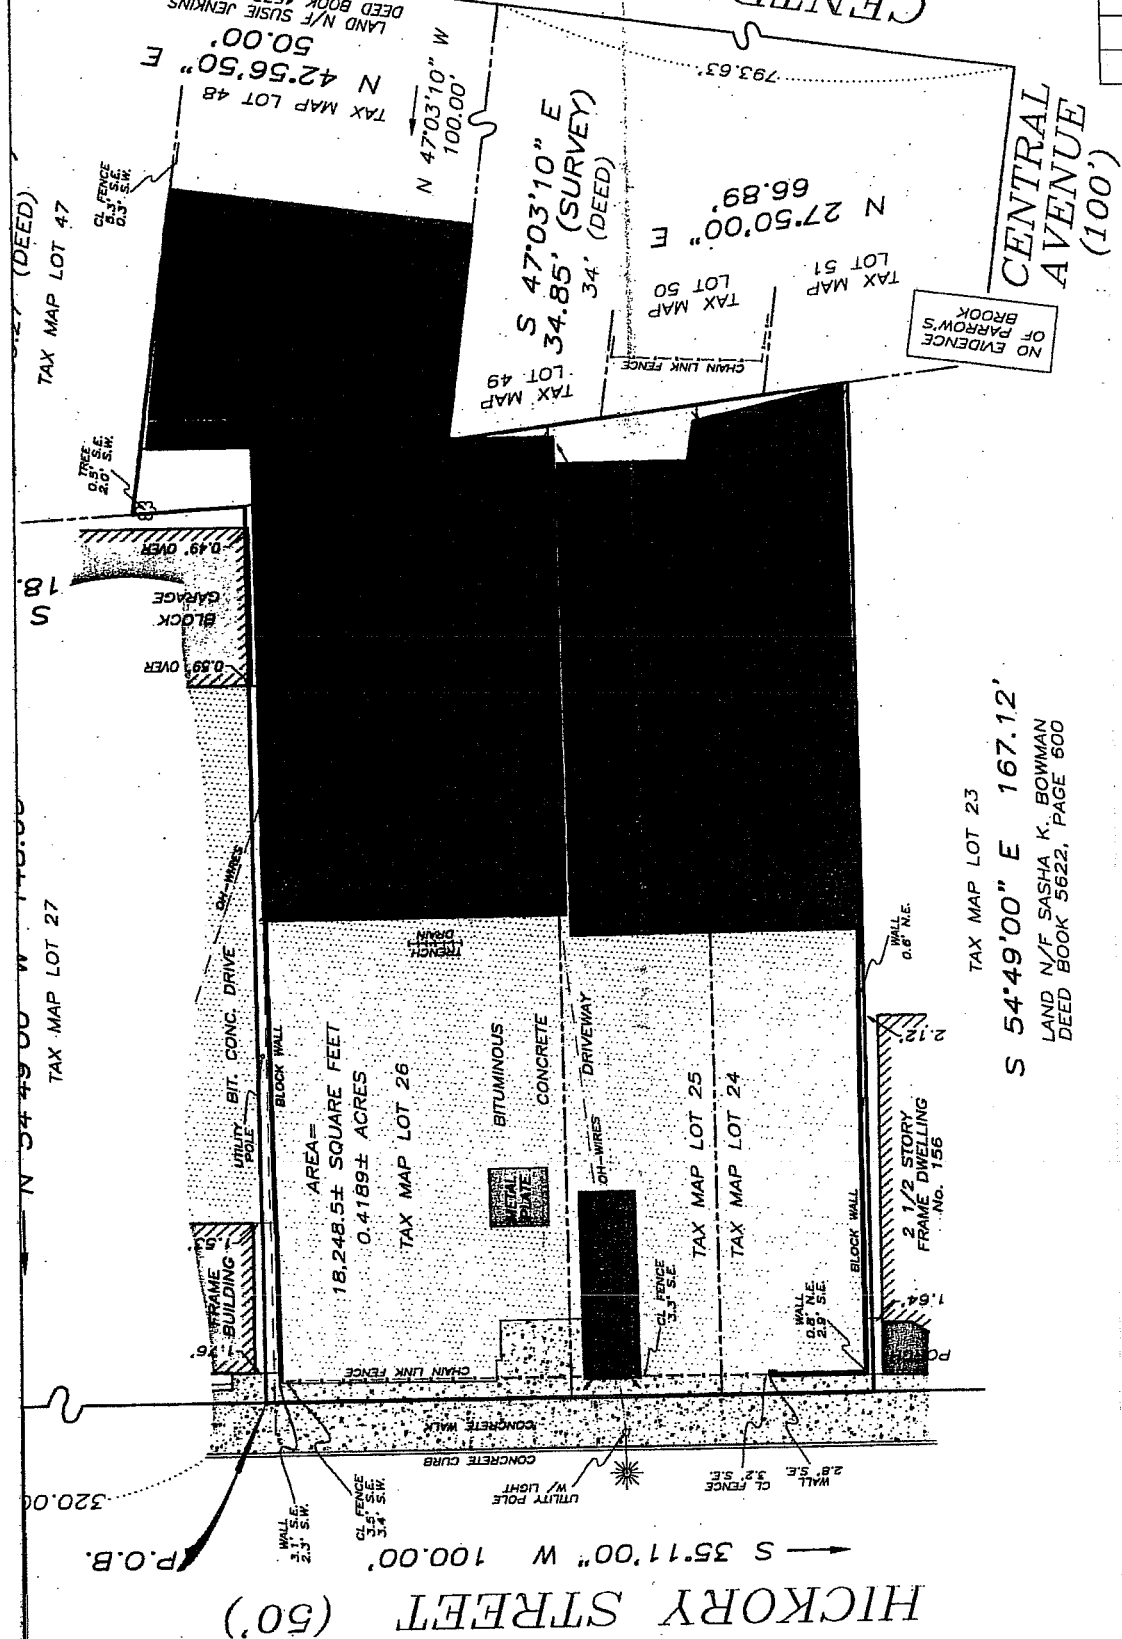

NOTES:

DIMENSIONS SHOWN TO THE STRUCTURE ARE FROM THE FOUNDATION OF THE STRUCTURE PERPENDICULAR TO THE PROPERTY LINE (UNLESS OTHERWISE NOTED).

DIMENSIONS SHOWN TO TREES & SHRUBS ARE FROM THE CENTER OF THE TREE OR SHRUB PERPENDICULAR TO THE PROPERTY LINE.

NO ATTEMPT HAS BEEN MADE AS A PART OF THIS BOUNDARY SURVEY TO OBTAIN OR SHOW DATA CONCERNING EXISTENCE, SIZE, DEPTH, CONDITION, CAPACITY OR LOCATION OF ANY UTILITY OR MUNICIPAL/PUBLIC SERVICE FACILITY. FOR INFORMATION REGARDING THESE UTILITIES OR FACILITIES, PLEASE CONTACT THE APPROPRIATE AGENCIES.

A WRITTEN WAIVER AND DIRECTION NOT TO SET CORNER MARKERS HAS BEEN OBTAINED FROM THE ULTIMATE USER PURSUANT TO P.L.2003, c.14 (C45:8-36.3) AND N.J.A.C. 13:40-5.1(g).

TO:

WILLIAM C. SUMMERS
MORRIS HOME TITLE AGENCY
MORRIS HOME TITLE INSURANCE COMPANY