



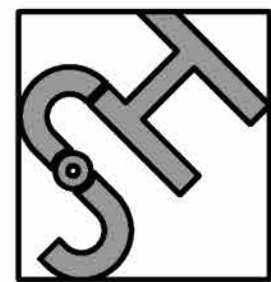


EXISTING CONDITIONS
FLOOR PLAN
1/4"=1'0"

-ALL DIMENSIONS IN PLAN TO BE VERIFIED IN FIELD.

SYMBOL LEGEND		
	EXISTING WAREHOUSE	
	EXISTING WALL	

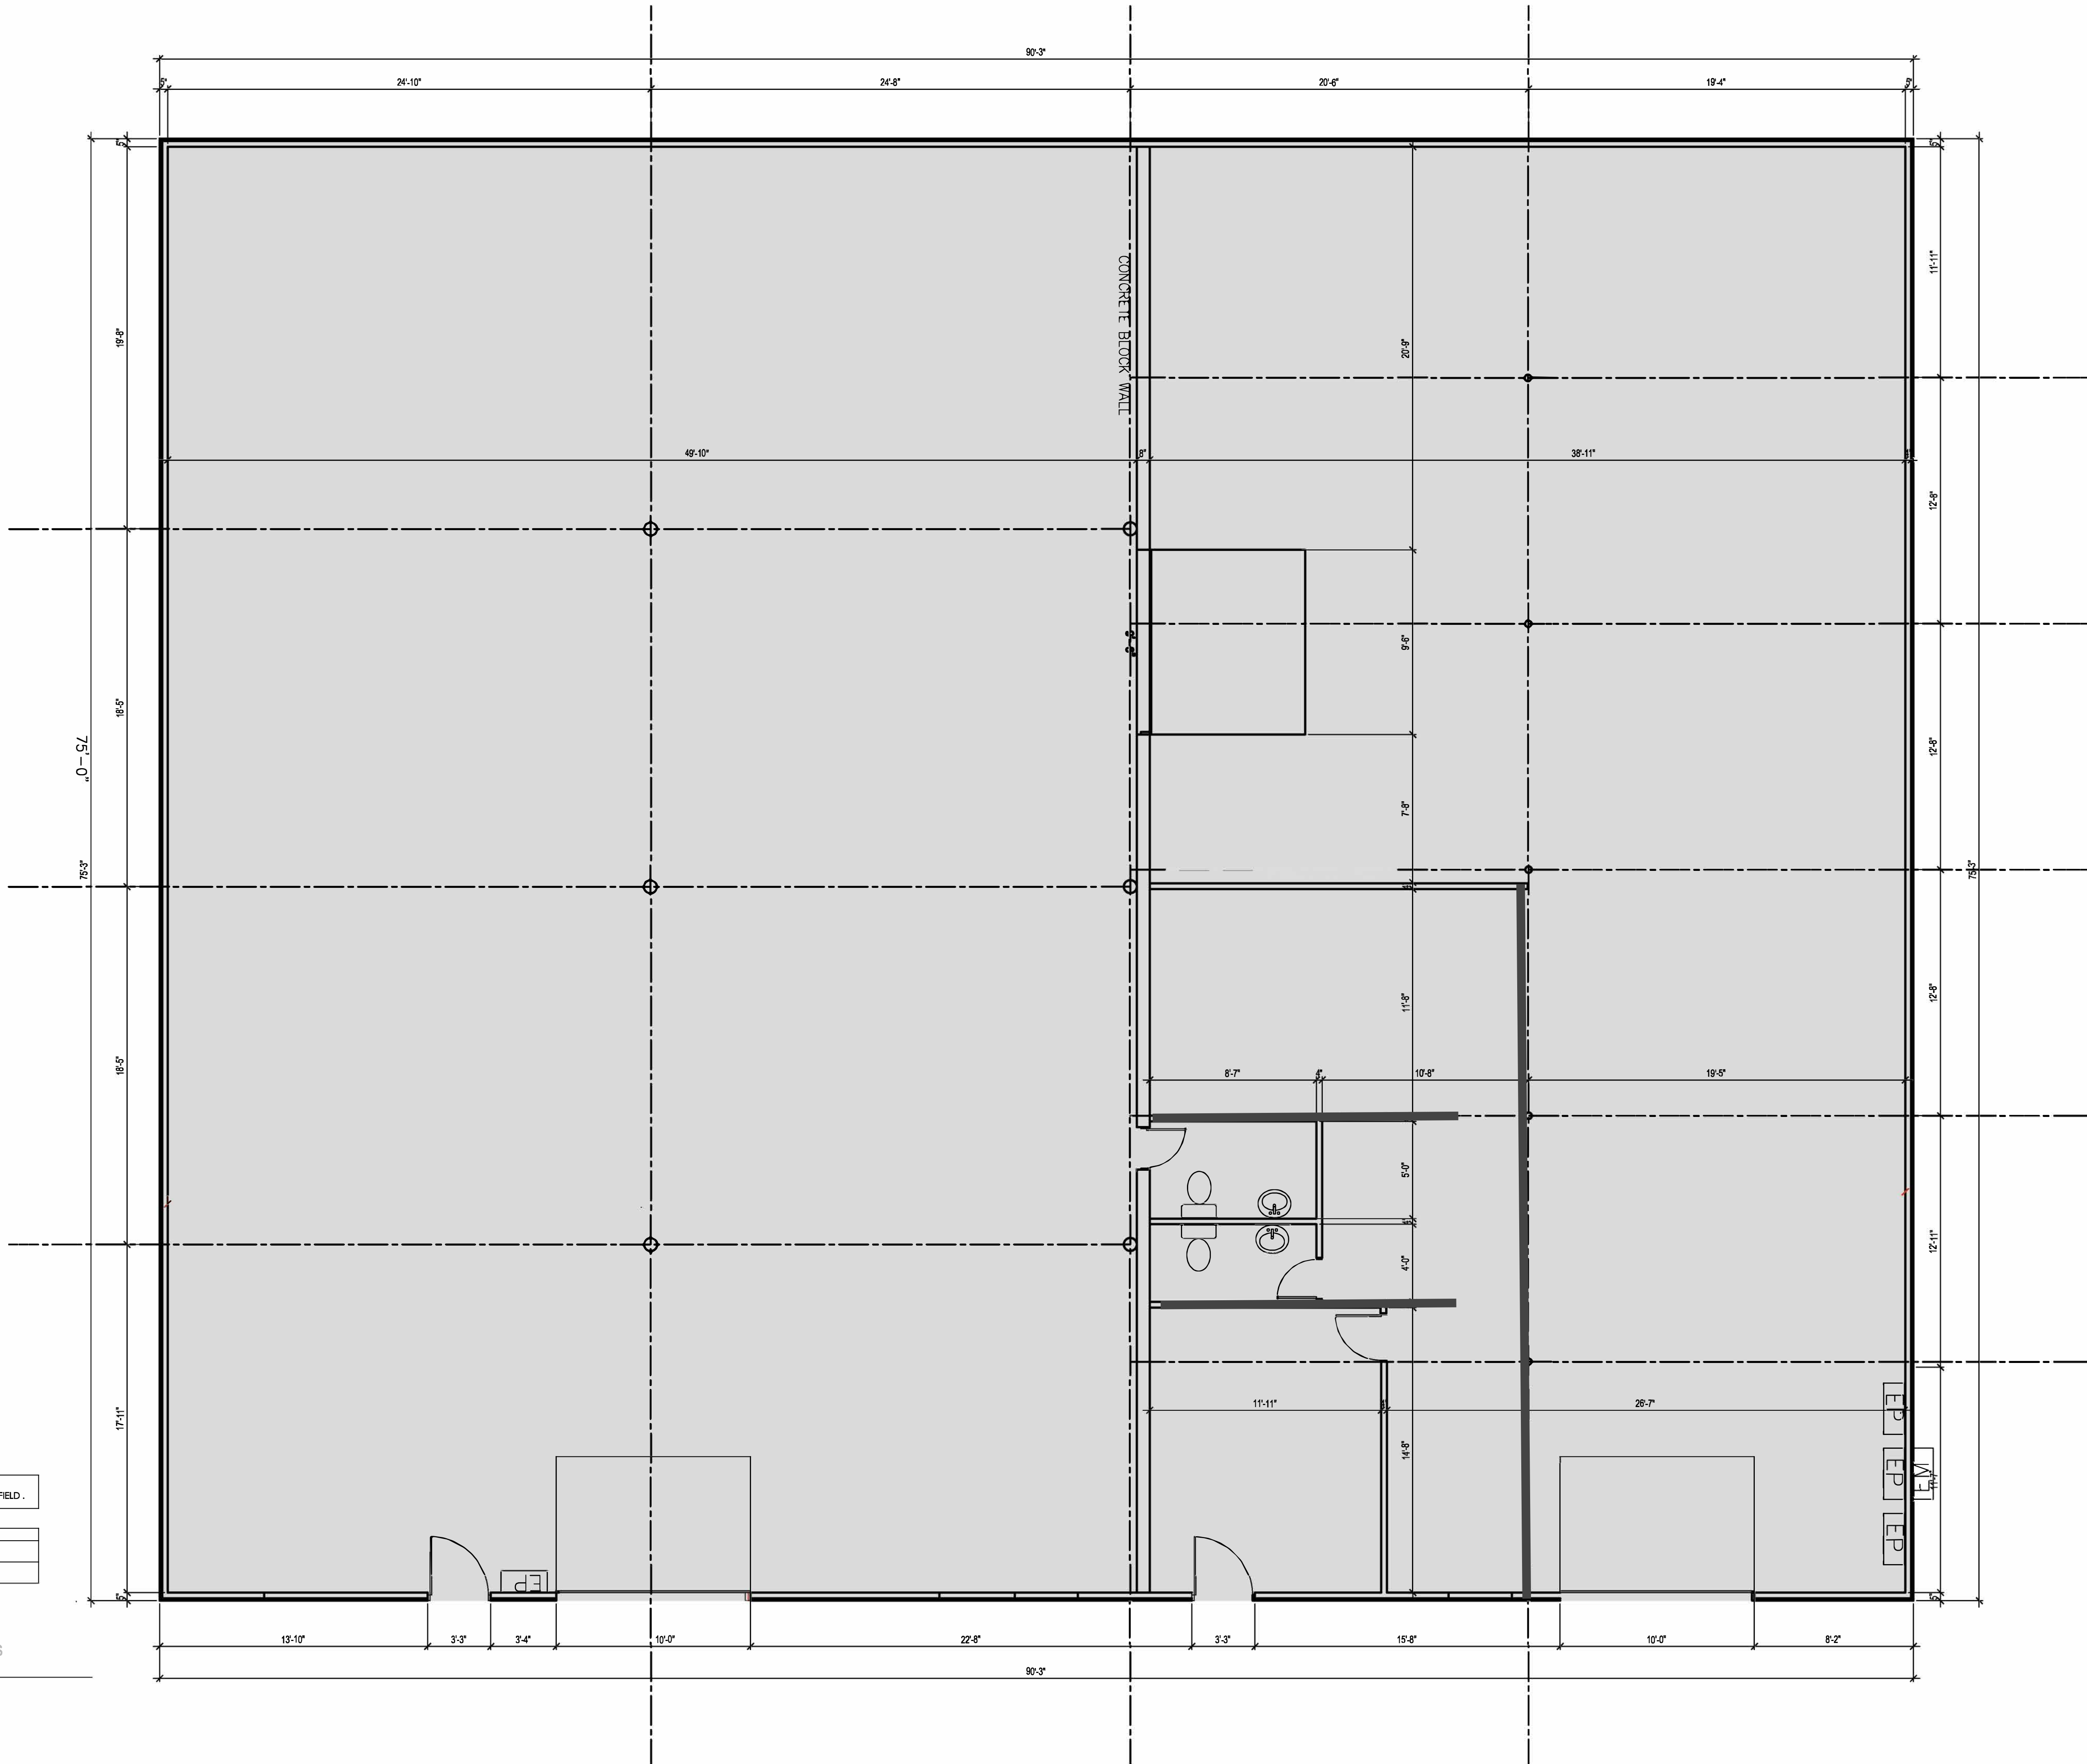

SANDRA
HERRERA
SH - BUILDING DESIGN
www.sandra-herrera.com
NY
516-884-1730
SH@SANDRA-HERRERA.COM

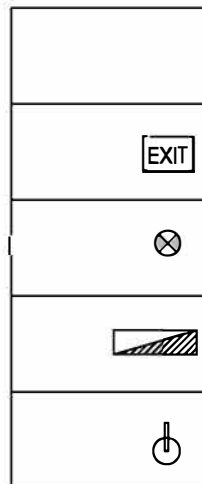

-ARCHITECTURAL
THE INTERIORS OF
-EXTERIOR OVER
ARE APPROXIMATE
EXTERIOR WALLS
-GROUND FLOOR
PLAN AS THERE W
PROVIDED TO B

16-02 Arcadia Place, Jacksonville, FL

EXISTING
CONDITIONS
PLAN

FOR REVIEW
DRAFT
03/19/2022

Ex-1