

OFFICE LAYOUT

800 NORTH CAUSEWAY BOULEVARD
MANDEVILLE, LOUISIANA

THESE PLANS AND SPECIFICATIONS, BEEN PREPARED BY ME OR UNDER CLOSE PERSONAL SUPERVISION AND TO THE BEST OF MY KNOWLEDGE BELIEF THEY COMPLY WITH ALL STATE AND FEDERAL REQUIREMENTS, I AM NOT PROVIDING CONFIDENTIALITY.

CERTIFIED CORRECT

THIS DRAWING IS CONFIDENTIAL AND NOT BE LOANED, REPRODUCED, COPIED, EITHER WHOLLY OR IN PART, OR DISCLOSED IN ANY MANNER WITHOUT WRITTEN CONSENT OF HBS ARCHITECTS, A PROFESSIONAL LIMITED LIABILITY COMPANY. ALL RIGHTS OF DESIGN OR INVENTION ARE RESERVED AND WILL REMAIN THE SOLE PROPERTY OF HBS ARCHITECTS A PROFESSIONAL L.L.C.

[illegible]

PROJECT#: 2015 MSCI.

PHASE: PREM.

DRAFTER: HS

CHECKER: HS

SCALE: $\frac{3}{4}'' = 1'-0''$


ISSUED: 04-27-2015

SHEET#

SHEET#
A10

A1.0

1 OF 1

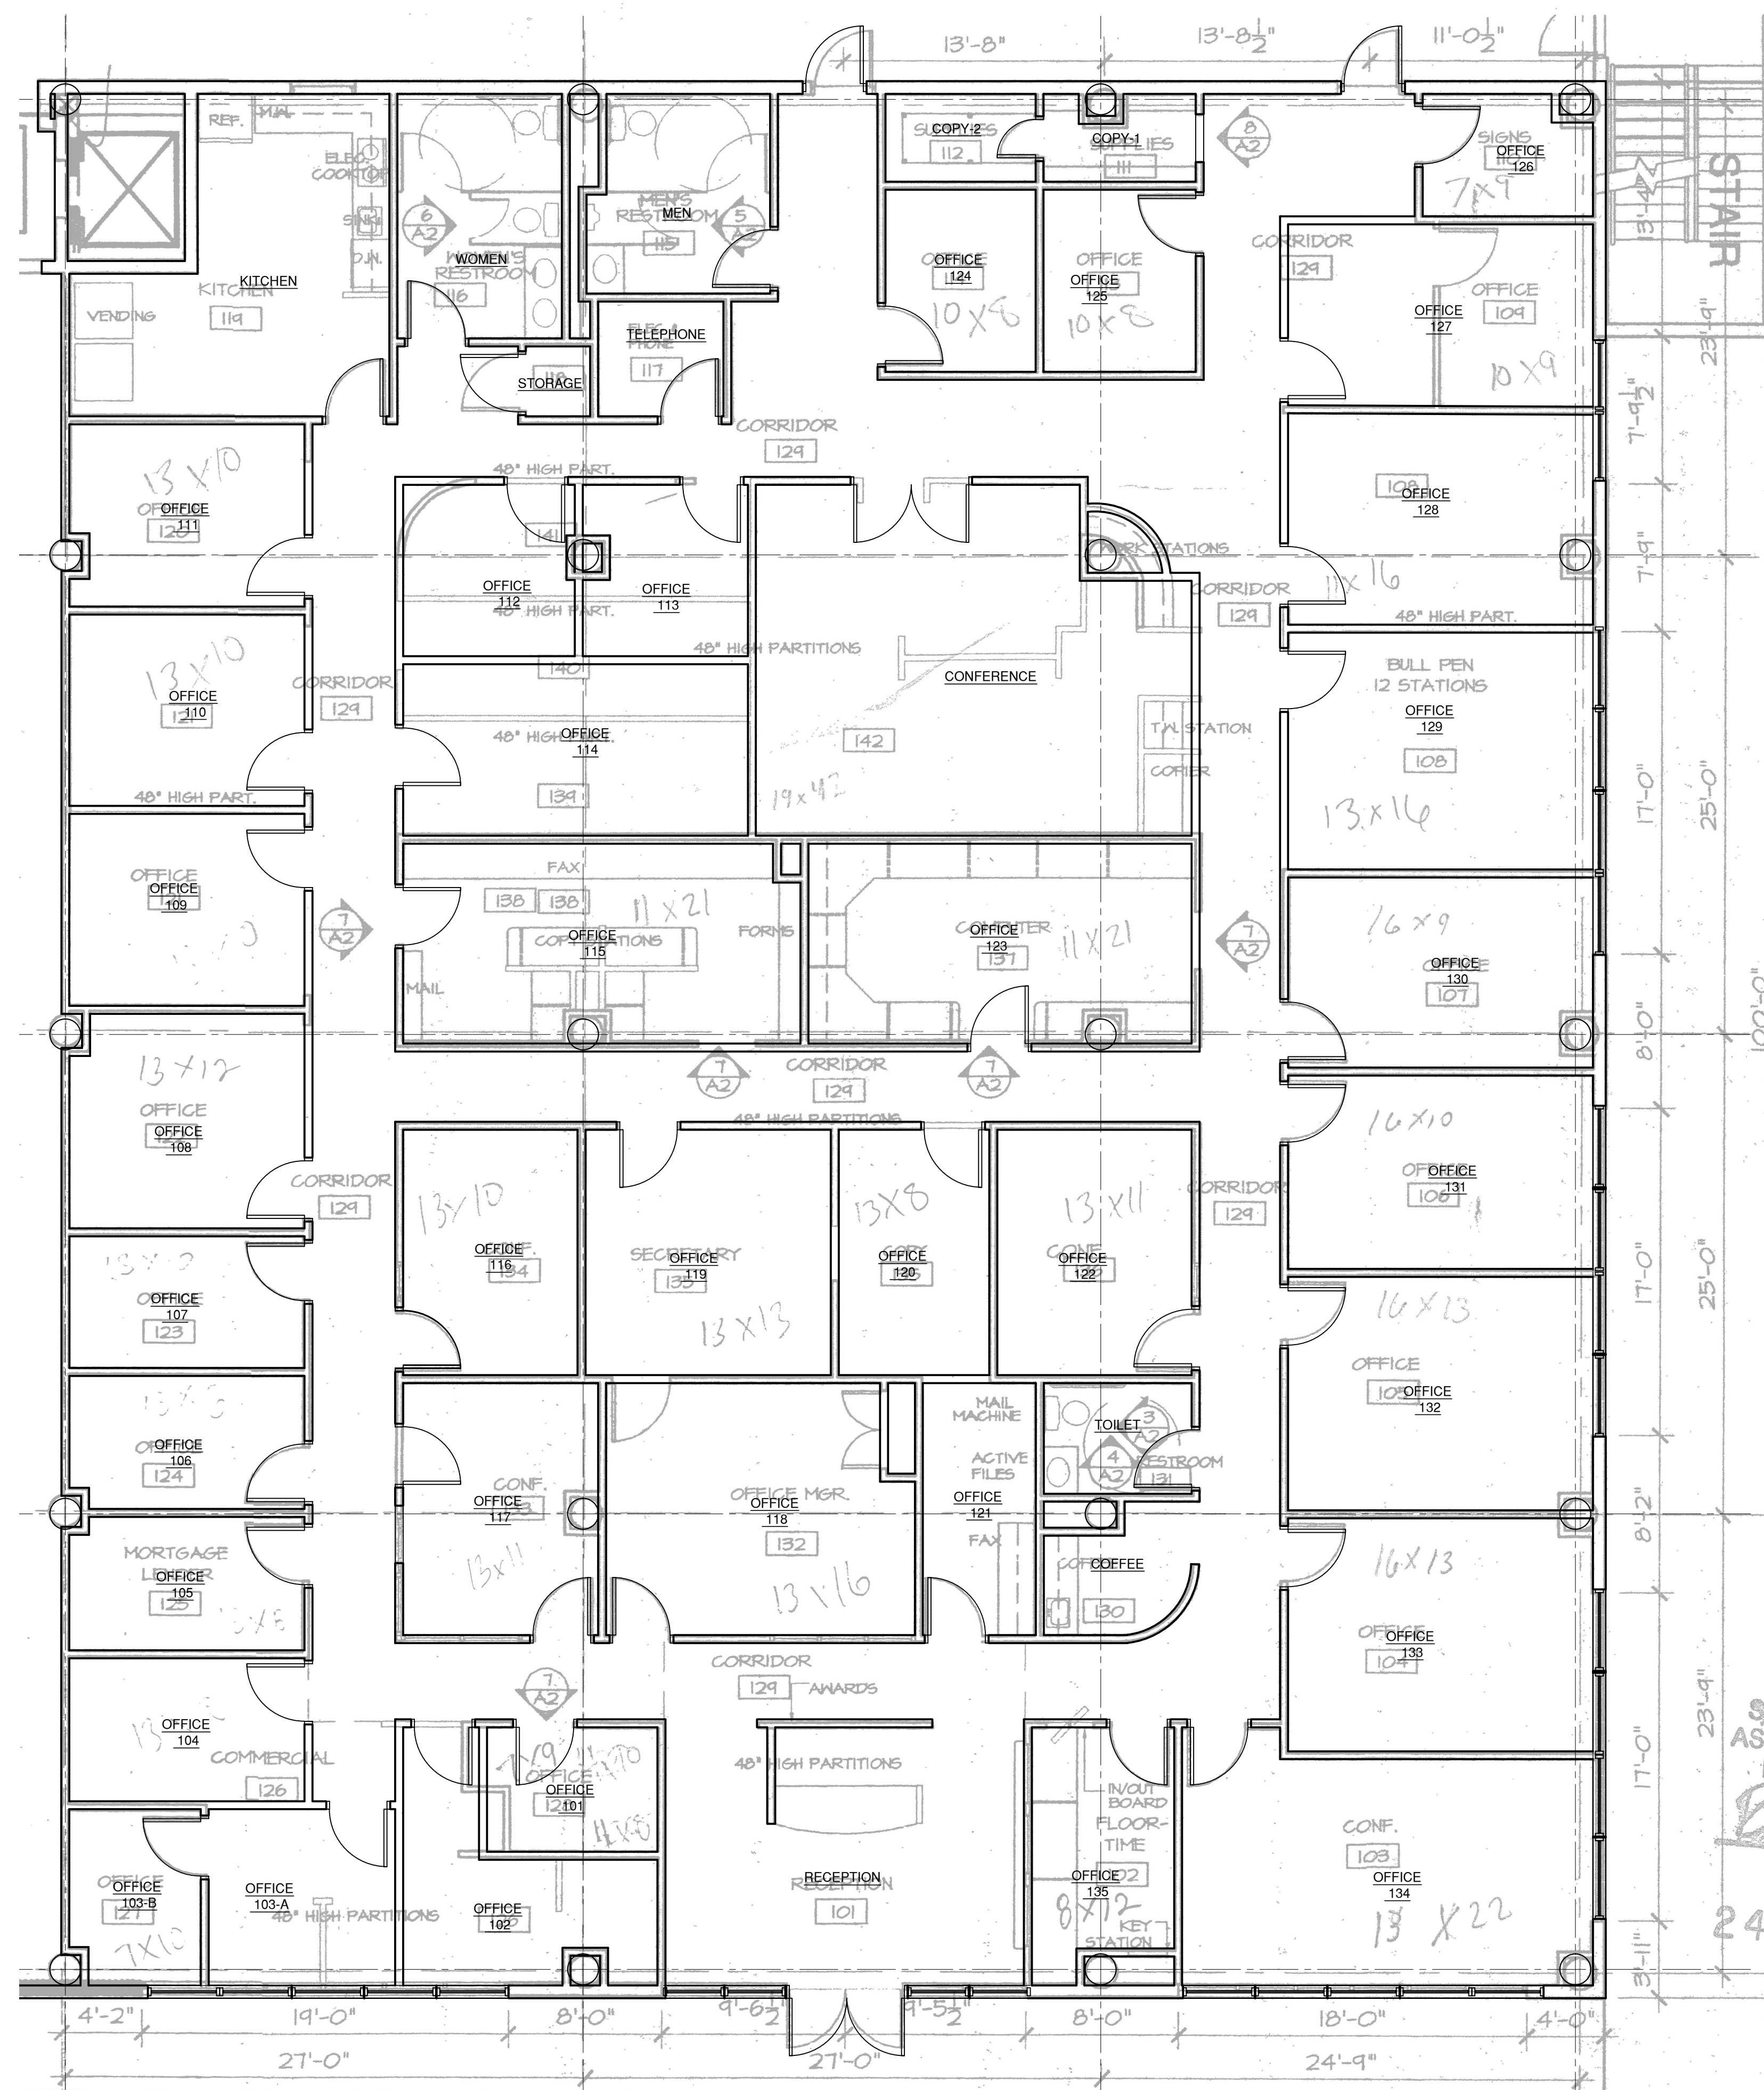

1 PARTIAL FLOOR PLAN