


# 219 Industrial Site Plan

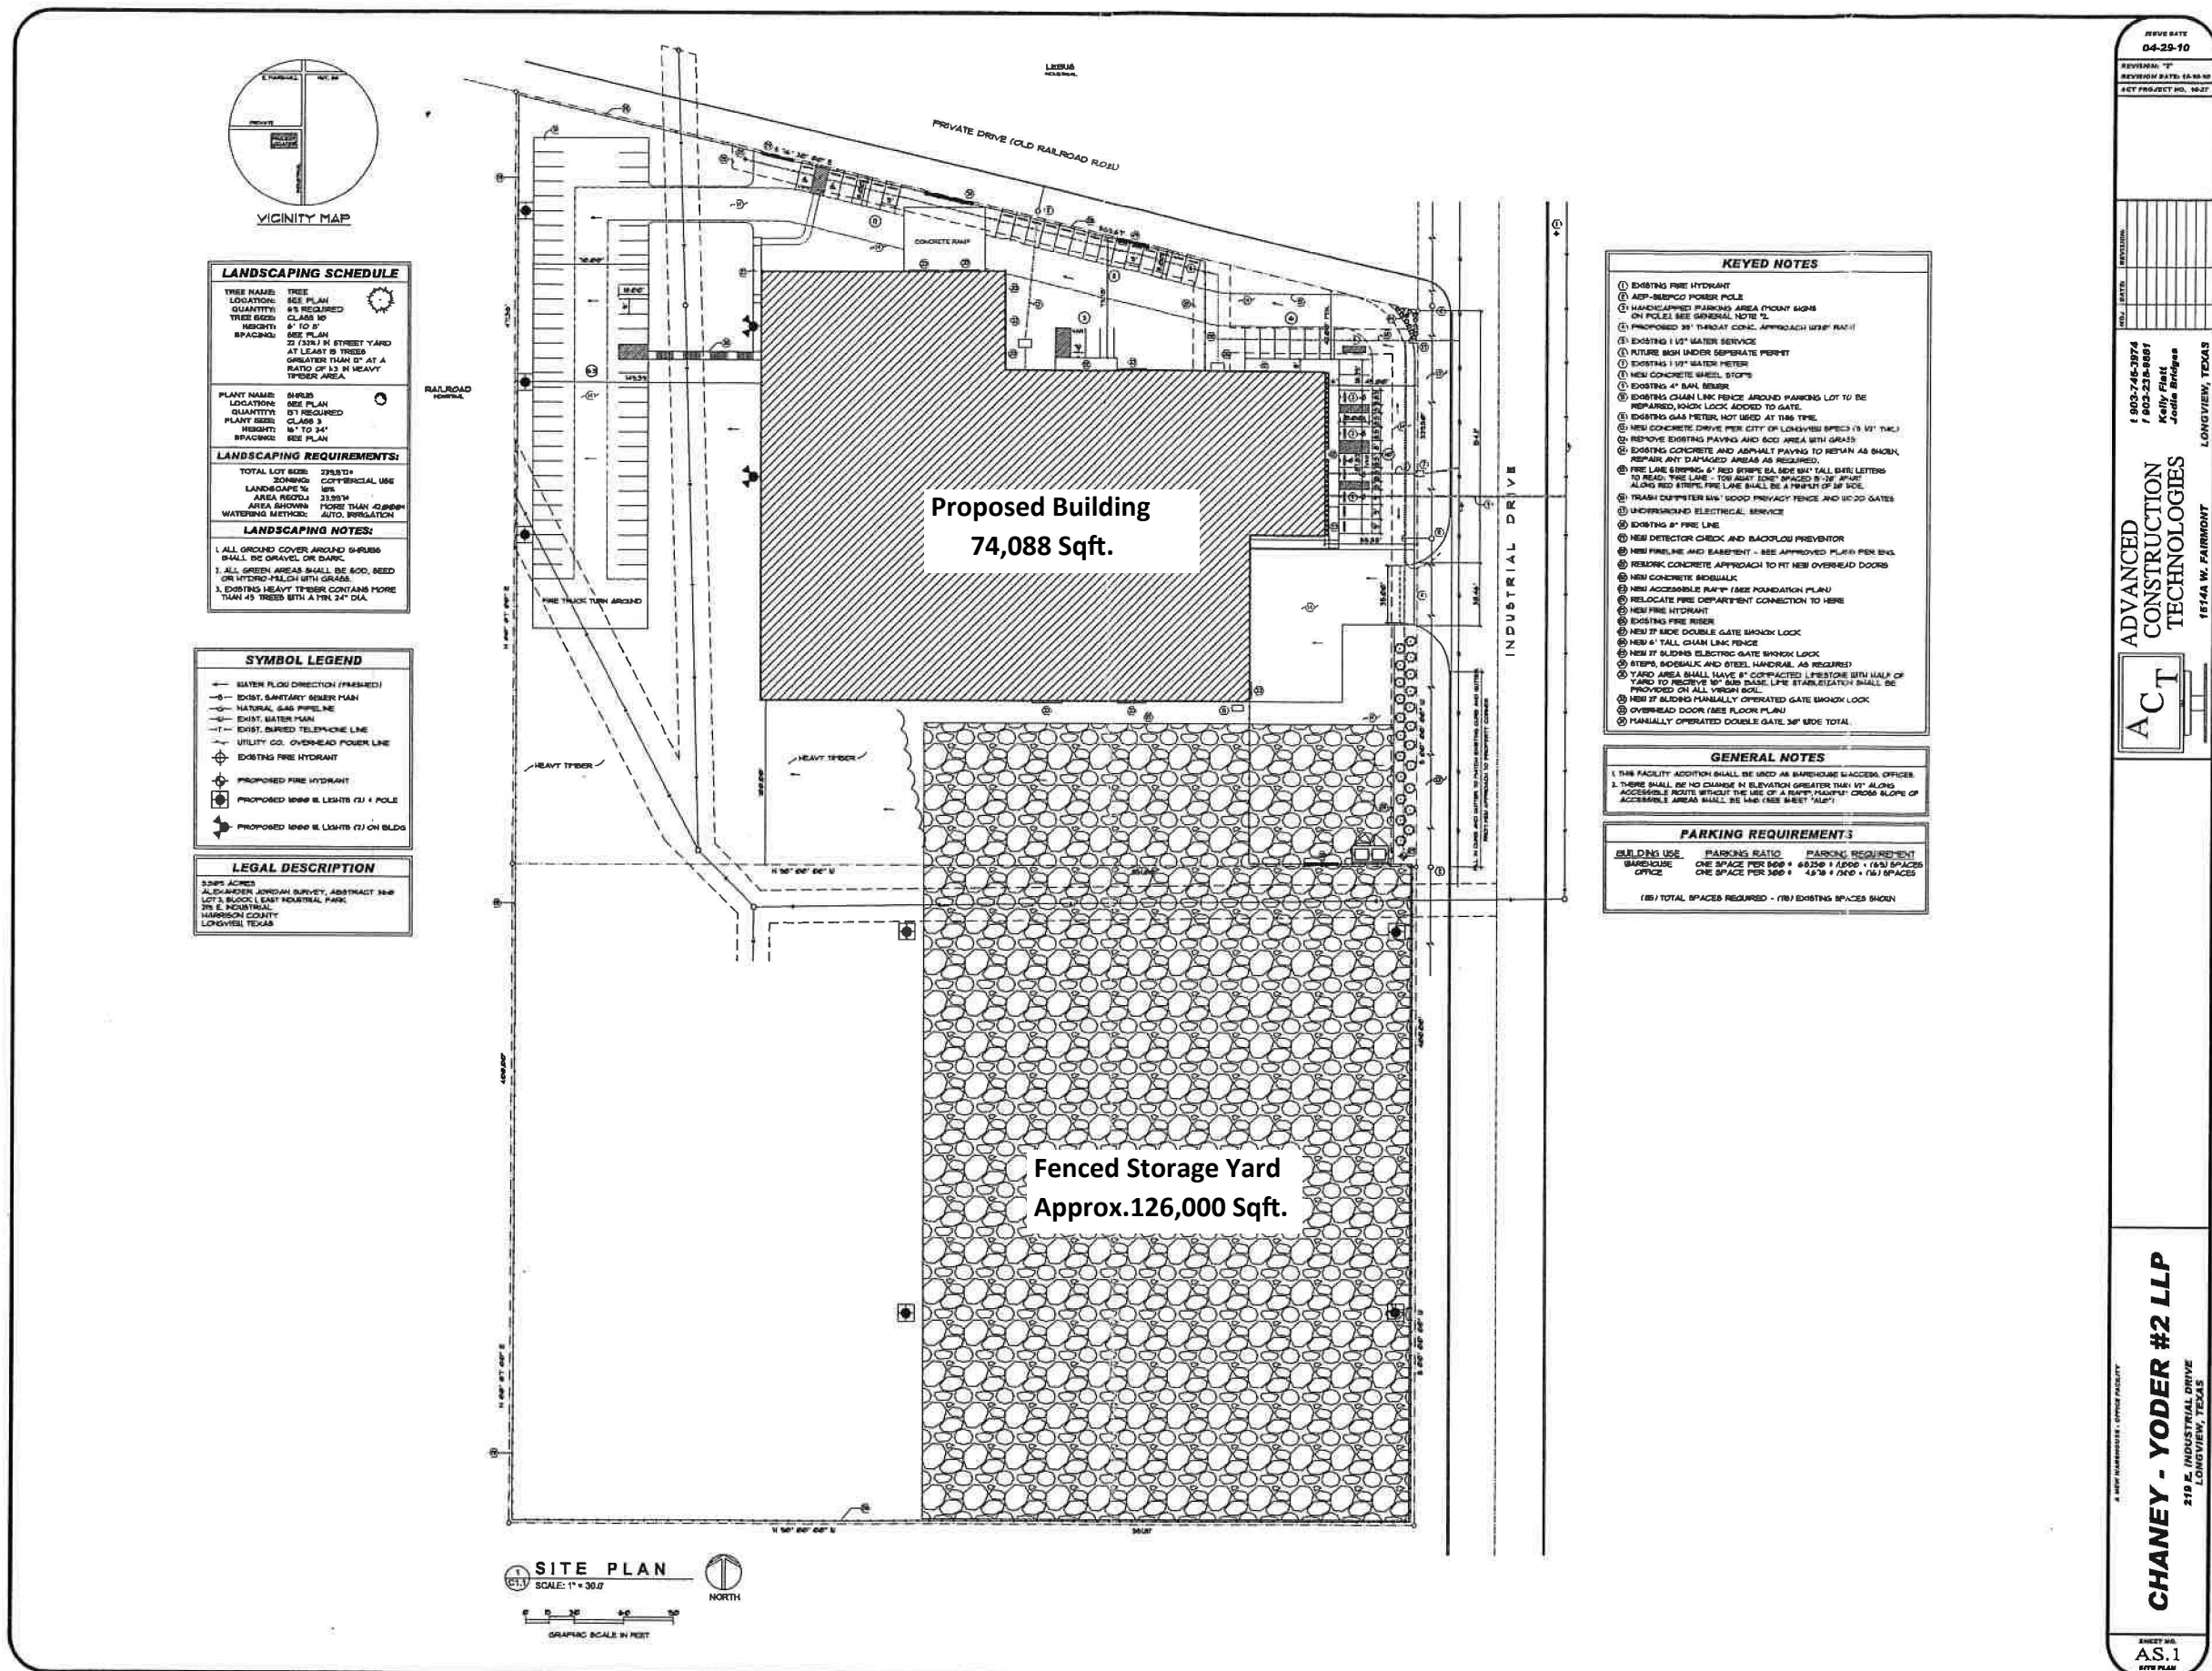

REVISION DATE: 04-29-10

REVISION: 7

REVISION DATE: 04-29-10

PROJECT NO. 10-27

1 800-745-3974  
7 800-238-8881  
Kelly Flatt  
Jodie Briggs

ADVANCED CONSTRUCTION TECHNOLOGIES

15744 W. FAIRMONT  
LONGVIEW, TEXAS

ACT

CHANEY - YODER #2 LLP

219 E. INDUSTRIAL DRIVE  
LONGVIEW, TEXAS

AS.1  
SITE PLAN

Although this information has been acquired with customary care from sources deemed to be reliable, Broker makes no guarantees with regard to prices, interim sales, withdrawal from market as well as other events over which Broker has no influence or control. Furthermore, no guarantees are given with regard to the value of this investment proposal, and the Broker recommends the potential buyer consult with advisors for the business, tax and legal aspects before making a final decision.