


NOTE:
BUILDER MUST VERIFY DRAWINGS
for all revisions, dimensions
square footage, structural sizes/spans
and all building code compliances are
satisfied before starting any construction.
DRAFTSMAN IS NOT RESPONSIBLE
if these procedures are ignored !

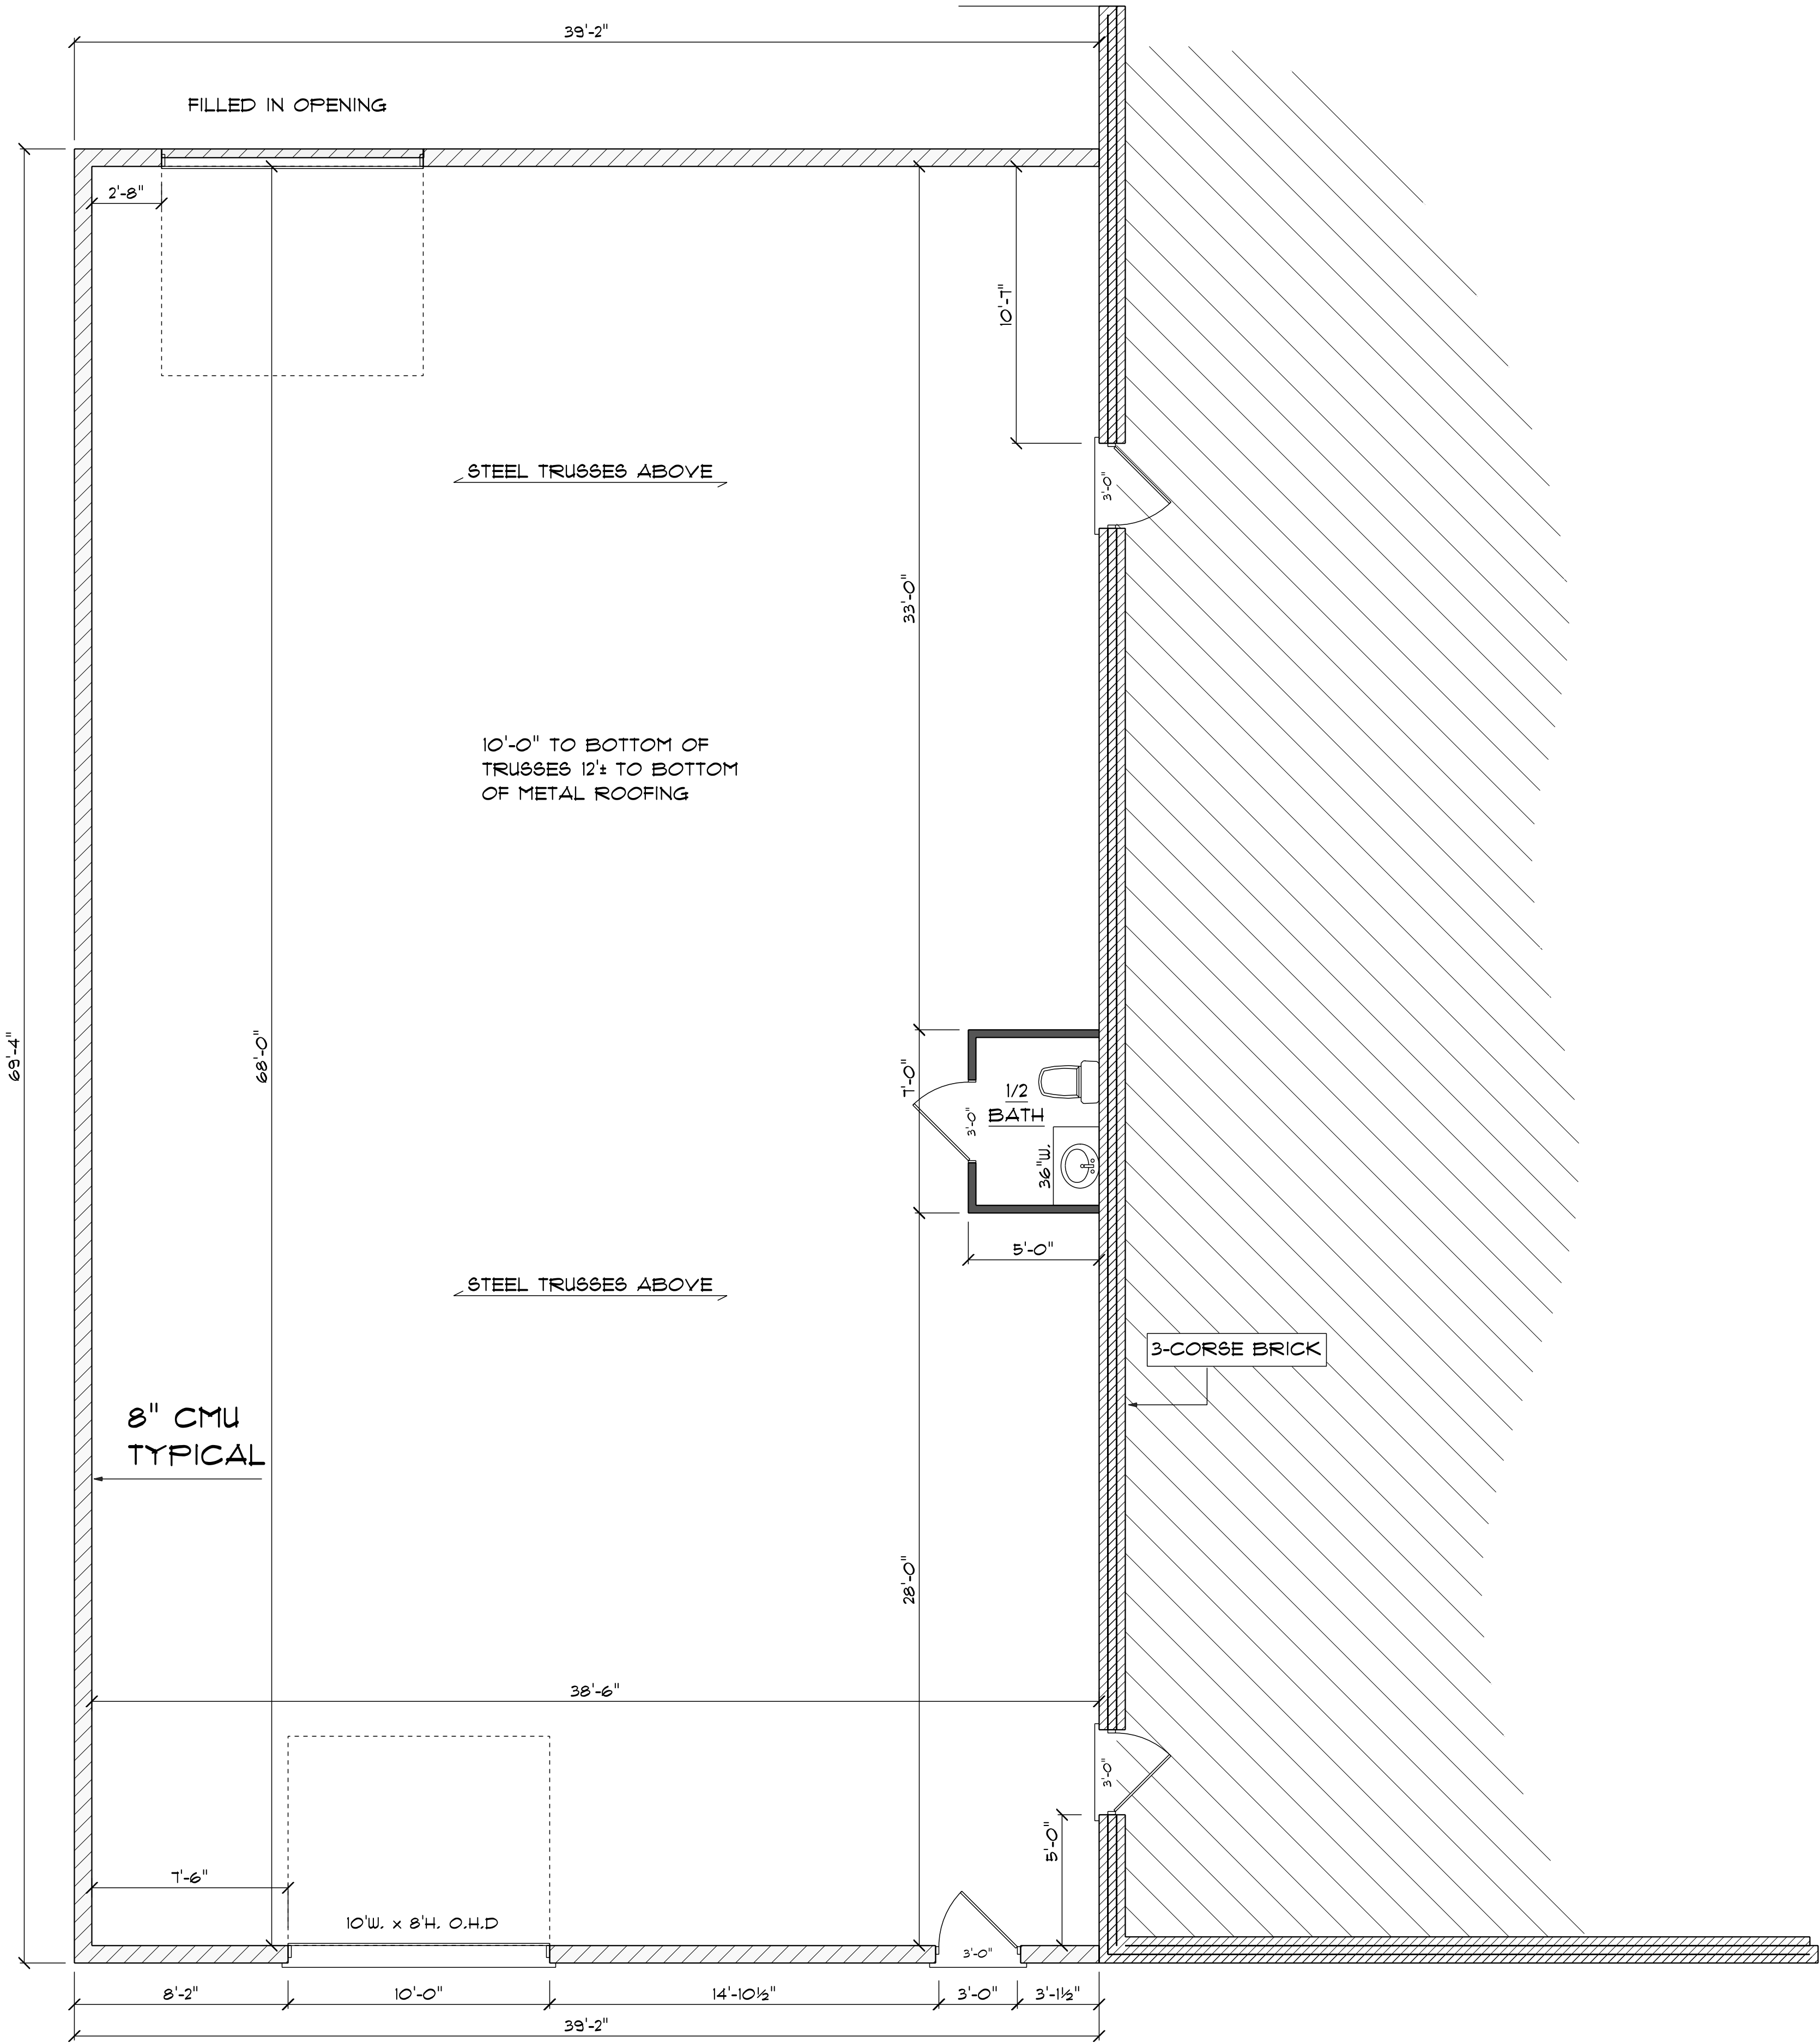

FLOOR PLAN

FORMERLY FROELICH
HEATING AND AIR

1002 MUHAMMAD ALI BLVD.

Square Footage
1st floor: 2162 sq ft

1000 MUHAMMAD ALI BLVD.

DON UNDERWOOD DESIGN
502-893-6600

