

Cuhaci & Peterson
Architects

1220 Aiden Road
Orlando, Florida 32803
Ph: 407.228.4230
Fax: 407.228.4219

© COPYRIGHT
All reports, plans, specifications, computer files, field notes, notes and other documents and instruments (if any) are the property of Cuhaci & Peterson Architects, Inc. and shall remain the property of Cuhaci & Peterson Architects, Inc. No part of this document may be reproduced or transmitted in any form or by any means, electronic, mechanical, photocopying, recording, or by any information storage and retrieval system, without the prior written permission of Cuhaci & Peterson Architects, Inc.


JOB TITLE
FT. LAUDERDALE ALE HOUSE
2851 N. FEDERAL HIGHWAY
BROWARD CO., FLORIDA

DRAWING TITLE
KITCHEN EQUIPMENT PLAN

REVISION :	
1	09/18/2009
2	11/02/2009
3	

JOB NO.	200009
SCALE	AS SHOWN
DATE	4/10/2009
DRAWN	JAF
CHECKED	JAF
DRAWING NO.	

K-1
TL-7178

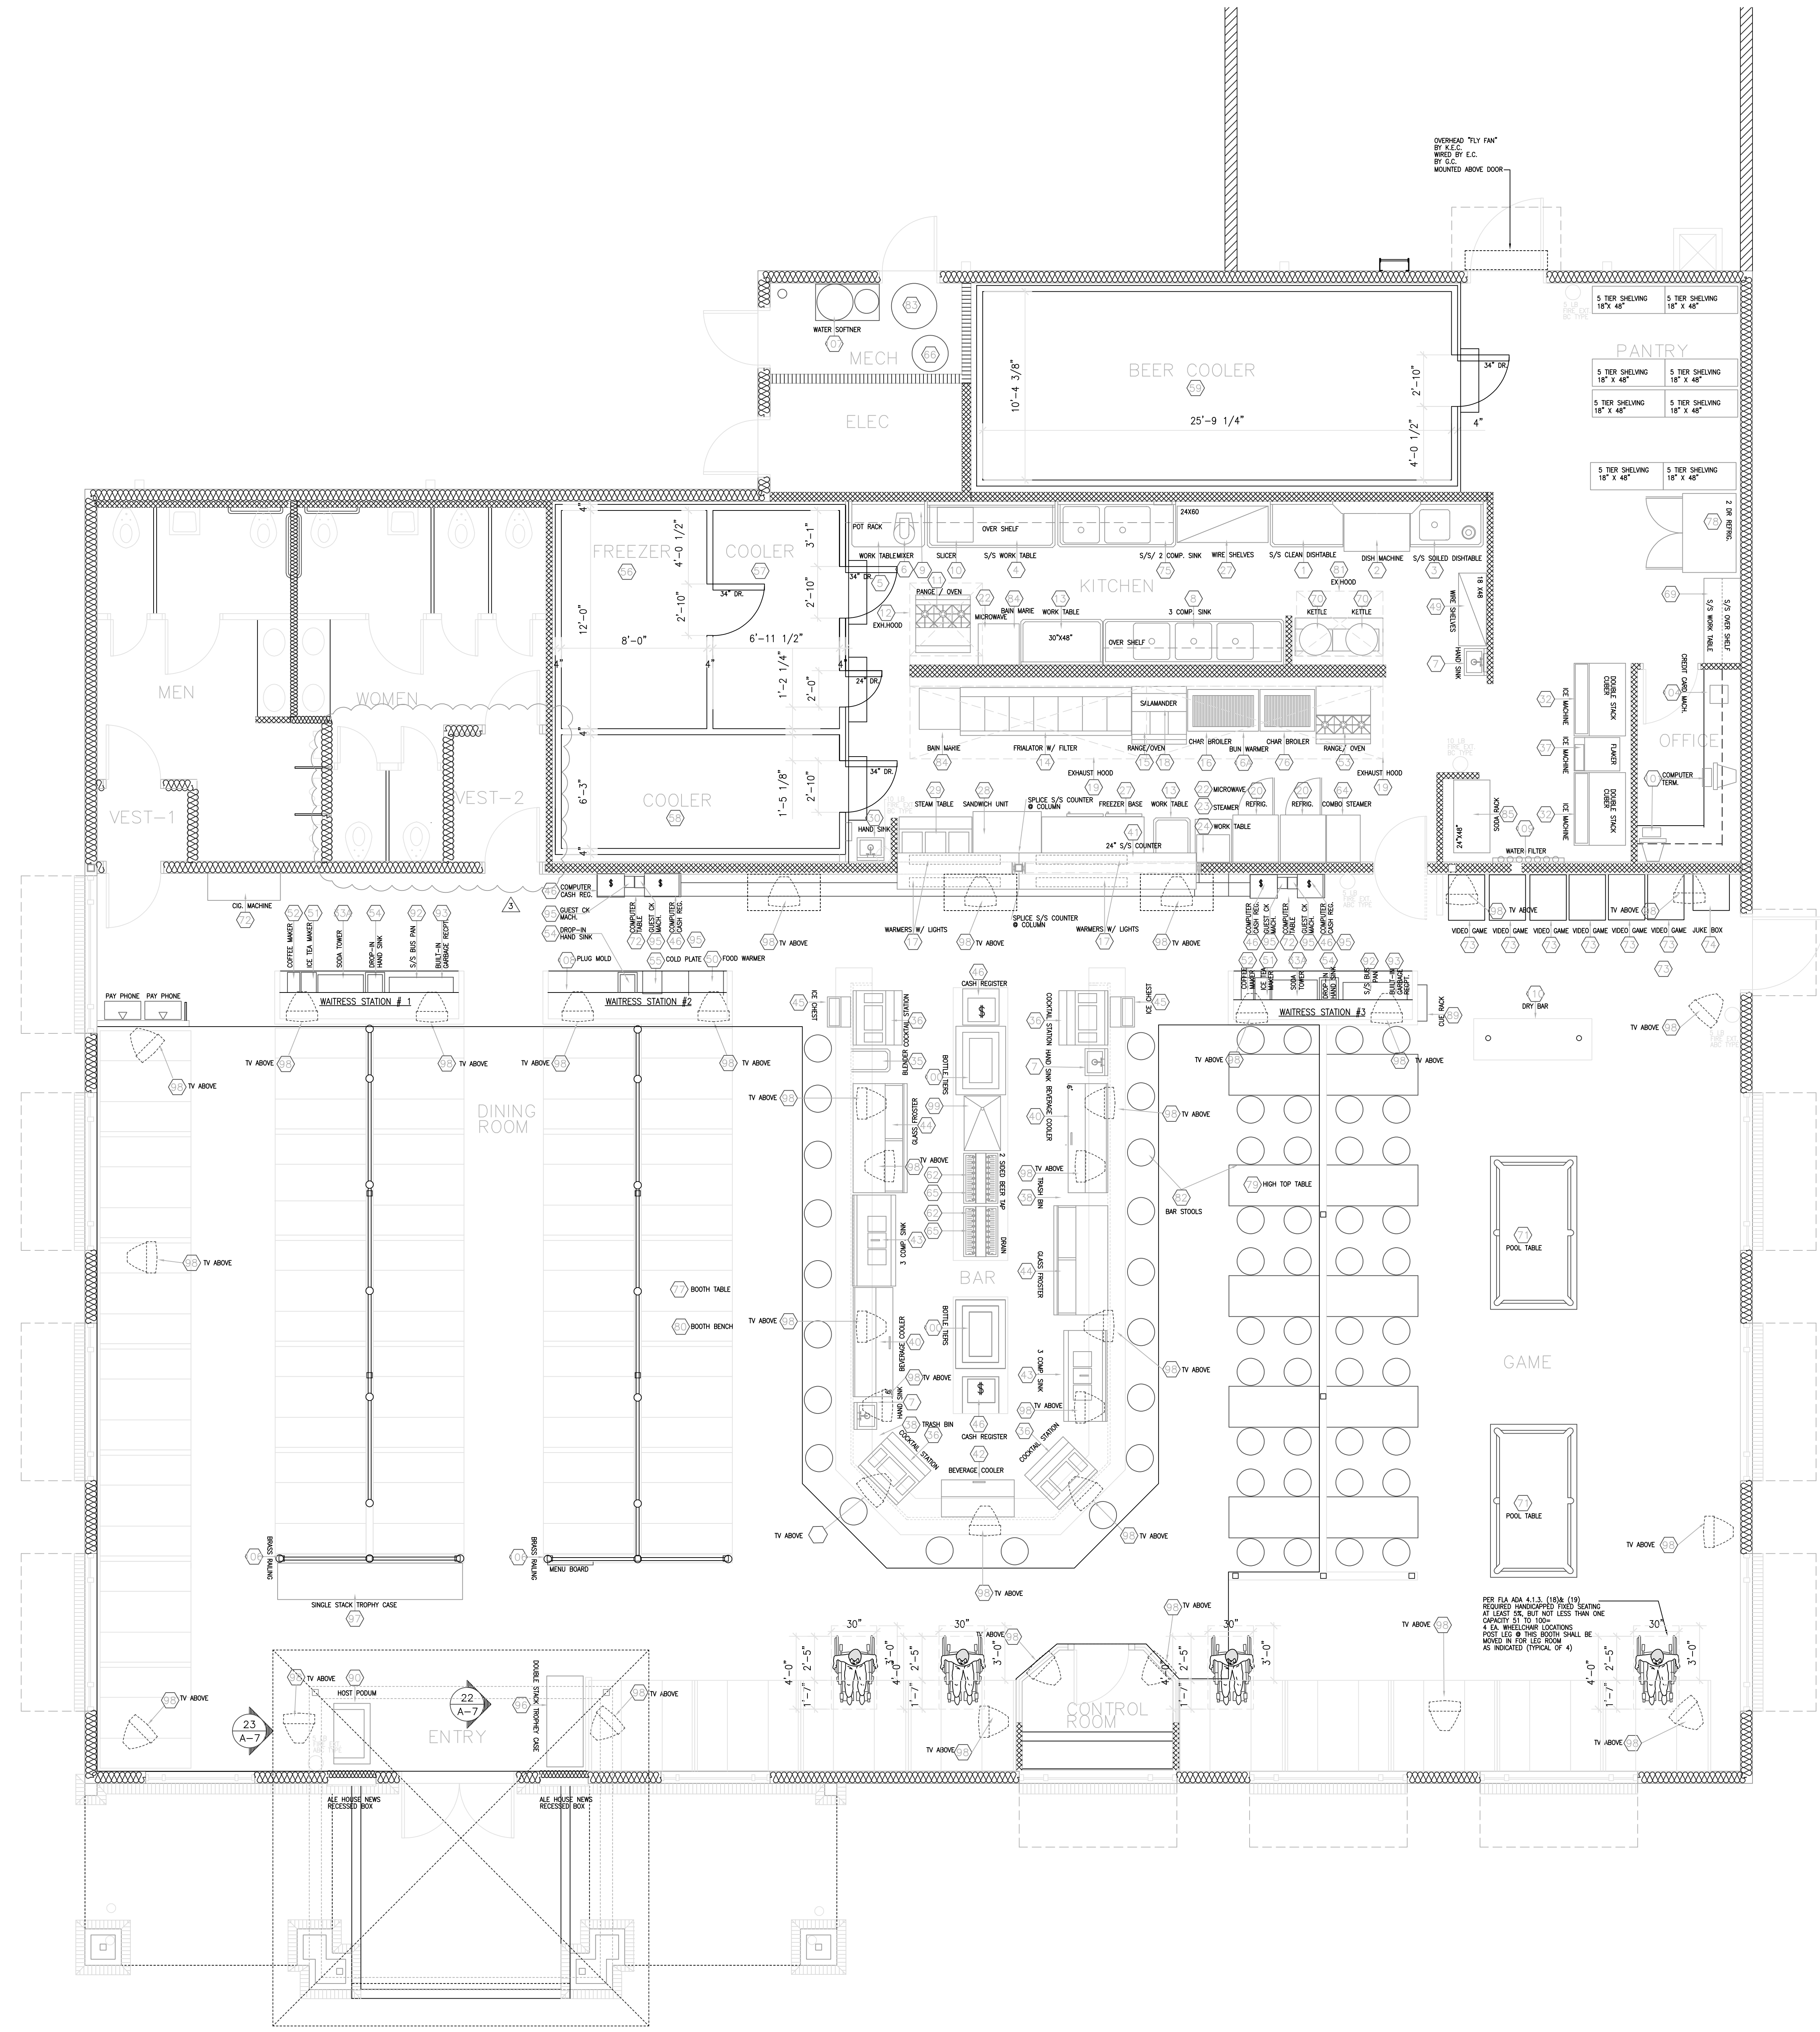

TABLE/SEAT COUNT

DINING ROOM	31 EA. 4 TOP BOOTH TABLES= 124 SEATS
GAME ROOM	5 EA. 4 TOP HIGH TABLES= 40 SEATS
BAR	46 EA. TABLETOPS / 184 SEATS
BAR	20 EA. BAR STOOLS= 20 SEATS
TOTAL	/ 204SEATS

1 EQUIPMENT PLAN
SCALE: 1/4" = 1'-0"

LEGEND
 (Symbol) INDICATES EQUIPMENT NUMBER
 SEE SHEET K-2 FOR SCHEDULE
 (Symbol) WOMENS RESTROOM VESTIBULE FLIPPED
 PER REQUEST OF BUILDING DEPT.