

① Level 1 Renovations
1/4" = 1'-0"

CONSULTANTS

The Prescott Building Company, LLC
General Contractor
1876 Peaceful Mesa Drive
Prescott, AZ 86305
Tel: 928-713-6008
Fax: 928-776-4652



621 E. Gurley
Prescott, AZ 86301
Tel: 928-899-8696
Fax: 928-862-9153

KELLEY / WISE ENGINEERING, INC.
Civil Engineering / Surveying
146 Grove Ave.
Prescott, AZ 86301
Tel: 928-771-1730
Fax: 928-778-2220

OSE DESIGN GROUP, LLC
Mechanical Design Services
13651 W. Calavara Rd.
Surprise, AZ 85379
Tel: 623-444-6143
Fax: 866-733-1834

ELECTRICAL DESIGN & CADD SERVICES
Electrical Design
1600 Lamb Lane
Prescott, AZ 86305
Tel: 928-776-4900
Fax: 928-776-7800

12/21/15

Project Status


Revision Schedule

No.	Description	Date

Site and Building Redevelopment

Mission Lodge Office Park
1211 E Gurley Street
Tritle Tract
APN 114-06-085C
Prescott, AZ 86301
PCAN, LLC
1876 N Peaceful Mesa Drive
Prescott, AZ 86305

Building Three - Level One Renovations

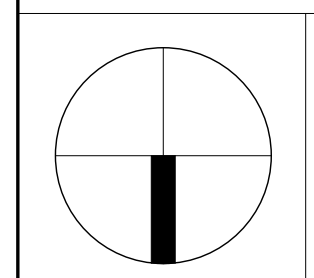

PROJECT NORTH

KEY PLAN

Project Number AMS001.1
Author IPB
Checker CPB




Expires 3/31/2017
PROFESSIONAL SEAL

A101

CONSULTANTS

The Prescott Building Company, LLC
 General Contractor
 1876 Peaceful Mesa Drive
 Prescott, AZ 86305
 Tel: 928-713-6008
 Fax: 928-776-4652

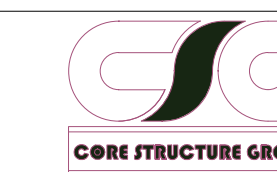

621 E. Gurley
 Prescott, AZ 86301
 Tel: 928-899-8696
 Fax: 928-862-9153

KELLEY / WISE ENGINEERING, INC.
 Civil Engineering / Surveying
 146 Grove Ave.
 Prescott, AZ 86301
 Tel: 928-771-1730
 Fax: 928-778-2220

OSE DESIGN GROUP, LLC
 Mechanical Design Services
 13651 W. Calavara Rd.
 Surprise, AZ 85379
 Tel: 623-444-6143
 Fax: 866-733-1834

ELECTRICAL DESIGN & CADD SERVICES
 Electrical Design
 1600 Lamb Lane
 Prescott, AZ 86305
 Tel: 928-776-4900
 Fax: 928-776-7800

12/21/15

Project Status

Revision Schedule


No.	Description	Date

Site and Building Redevelopment

Mission Lodge Office Park
 1211 E Gurley Street
 Tritle Tract
 APN 114-06-085C
 Prescott, AZ 86301
PCAN, LLC


1876 N Peaceful Mesa Drive
 Prescott, AZ 86305

Building Three - Level Two & Tower Renovations

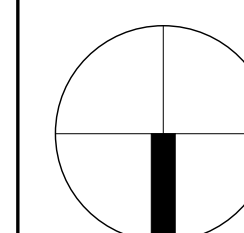

PROJECT NORTH


KEY PLAN

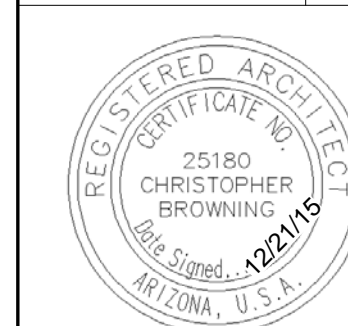

Project Number
 AMS001.1
 Author
 IPB
 Checker
 CPB

Expires 3/31/2017
 PROFESSIONAL SEAL

A102

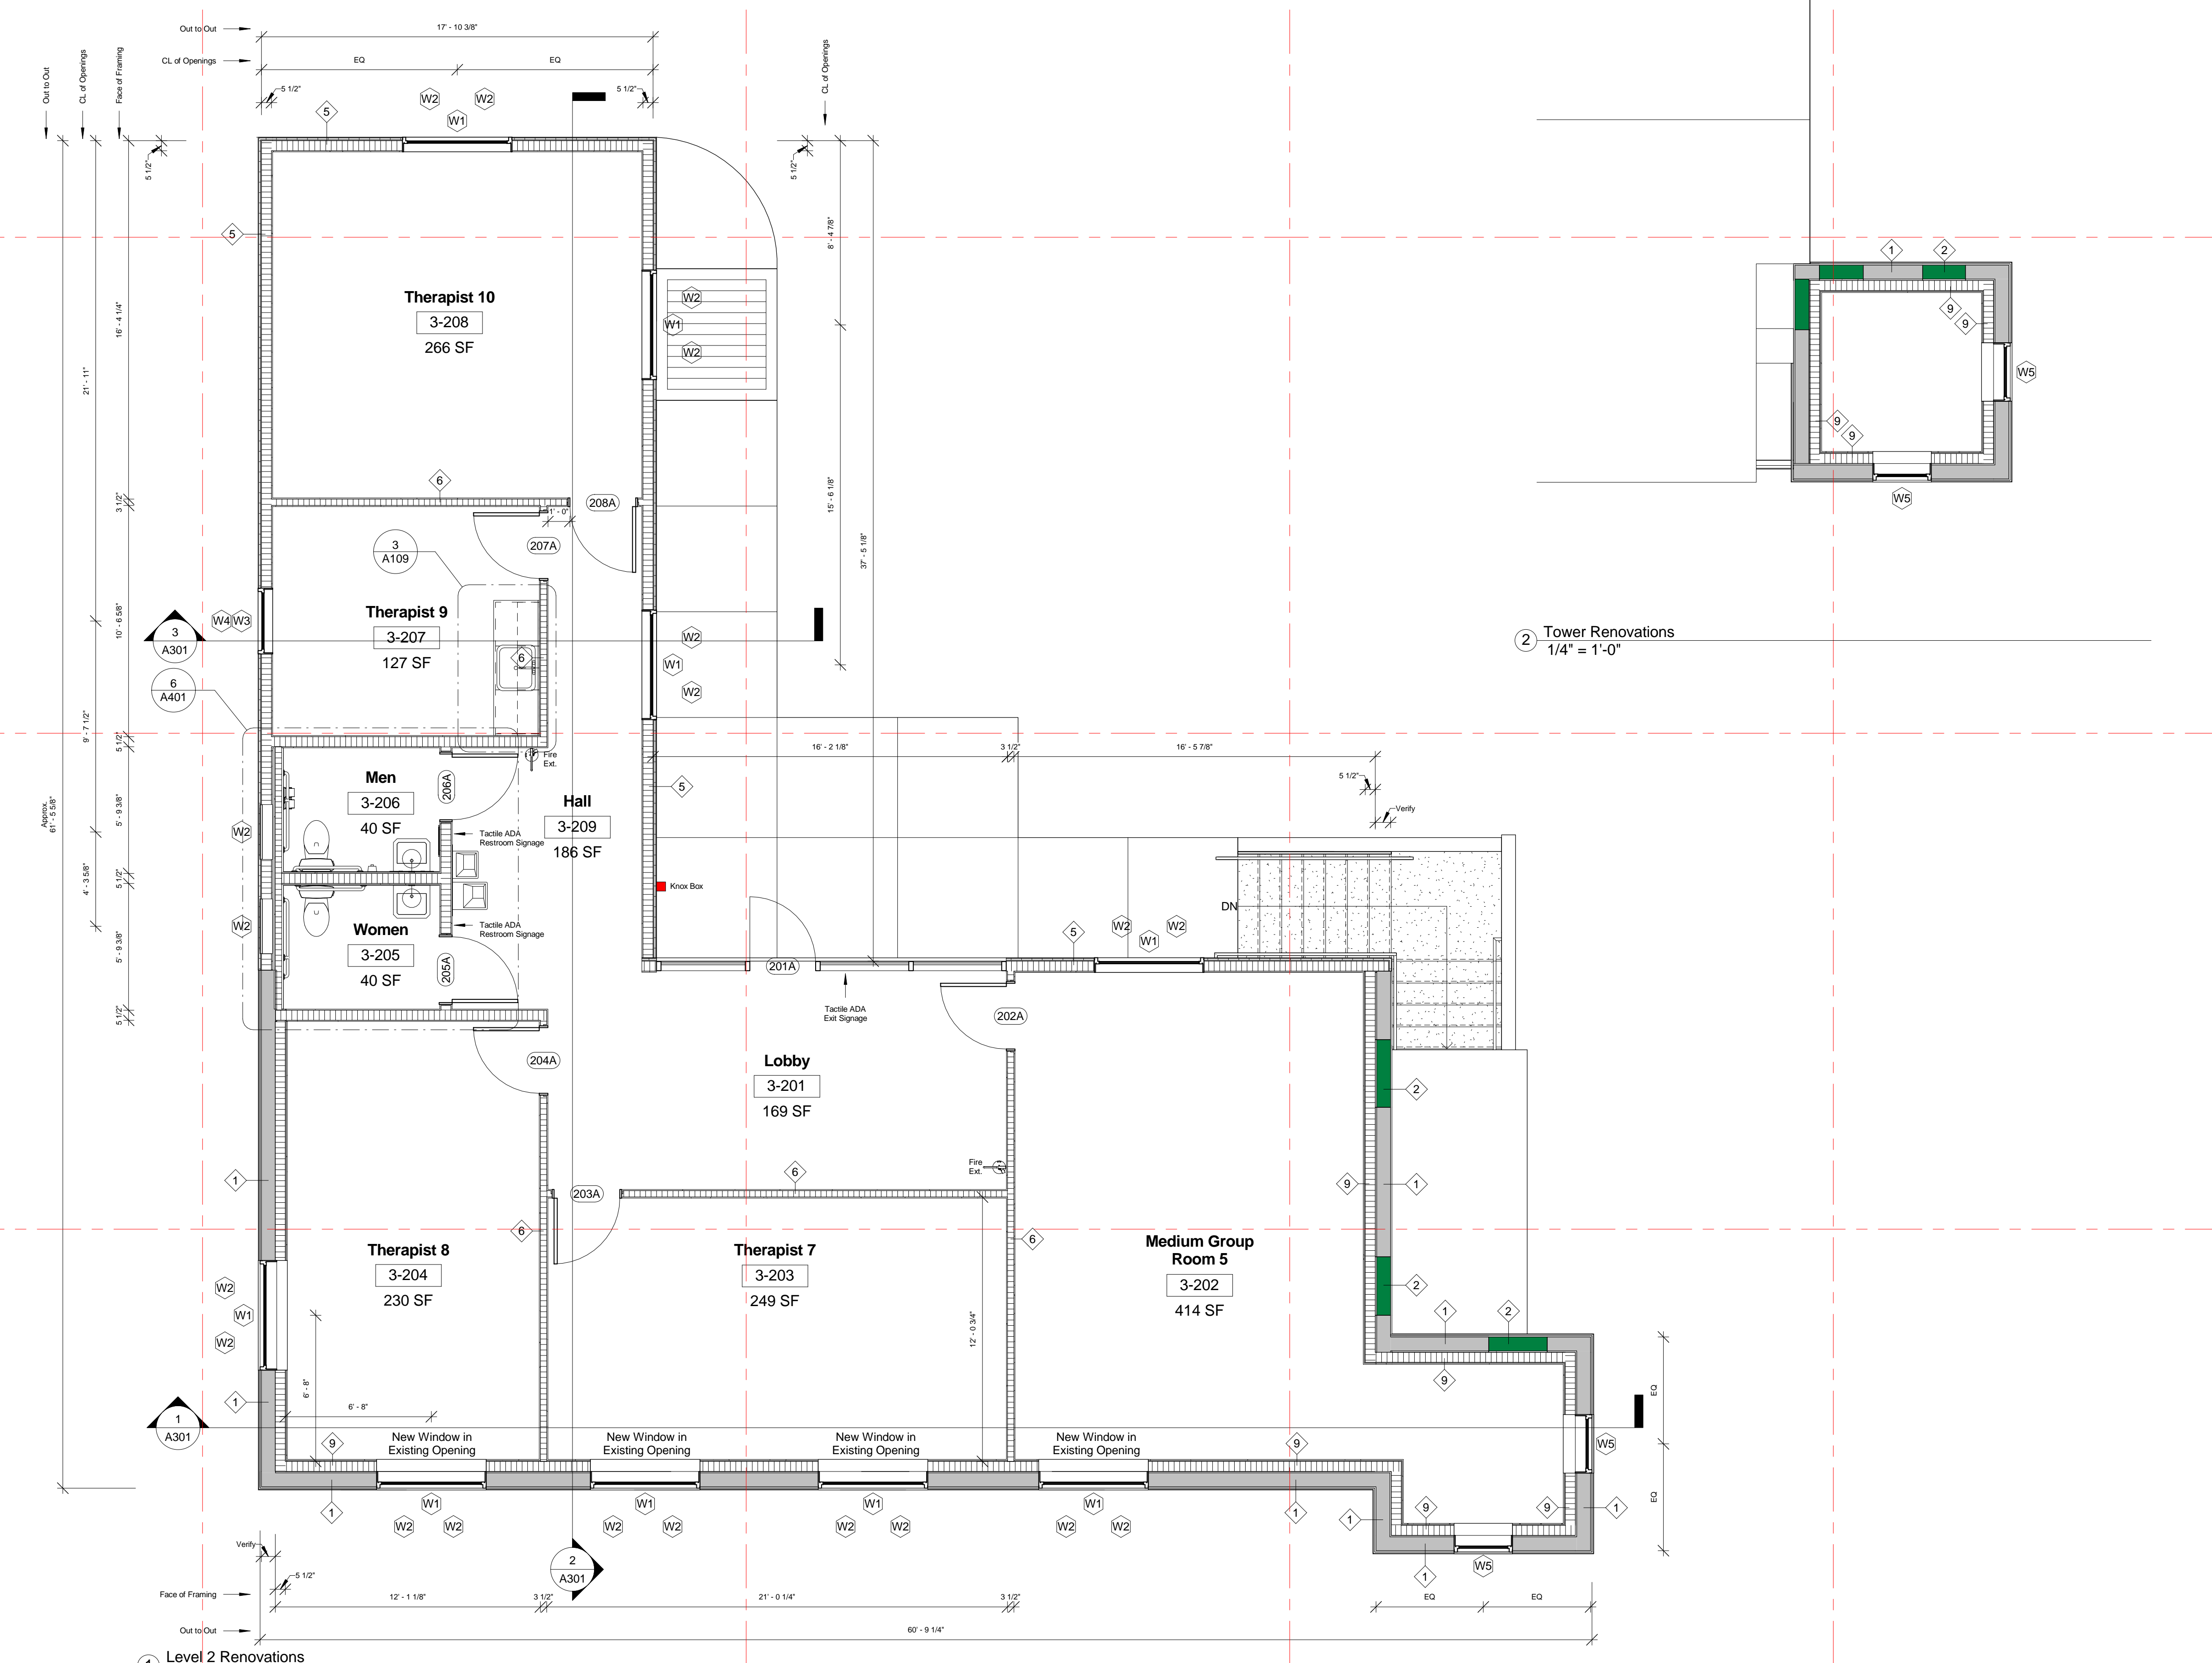

1 Level 2 Renovations
 1/4" = 1'-0"

2 Tower Renovations
 1/4" = 1'-0"