


NOTE:
THIS SHEET HAS BEEN DRAWN USING COMPUTER AIDED DRAFTING/DESIGN (CADD) AND COORDINATE GEOMETRY (COGO).








REVISIONS		
4/1/2010	CRAIG F. REMINGTON	23924
4/8/2011	CRAIG F. REMINGTON	23924

BOROUGH OF RUNNEMEDE
COUNTY OF CAMDEN

SHEET 9

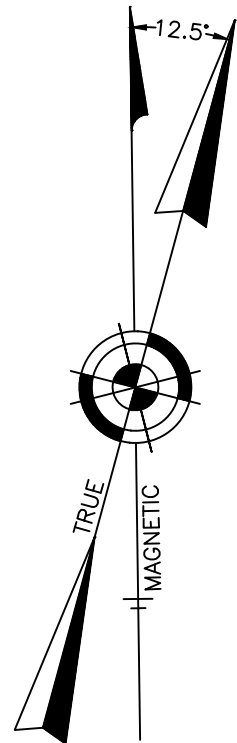

BLACK HORSE PIKE (MARKET STREET) (NEW JERSEY STATE HIGHWAY ROUTE NO. 168)

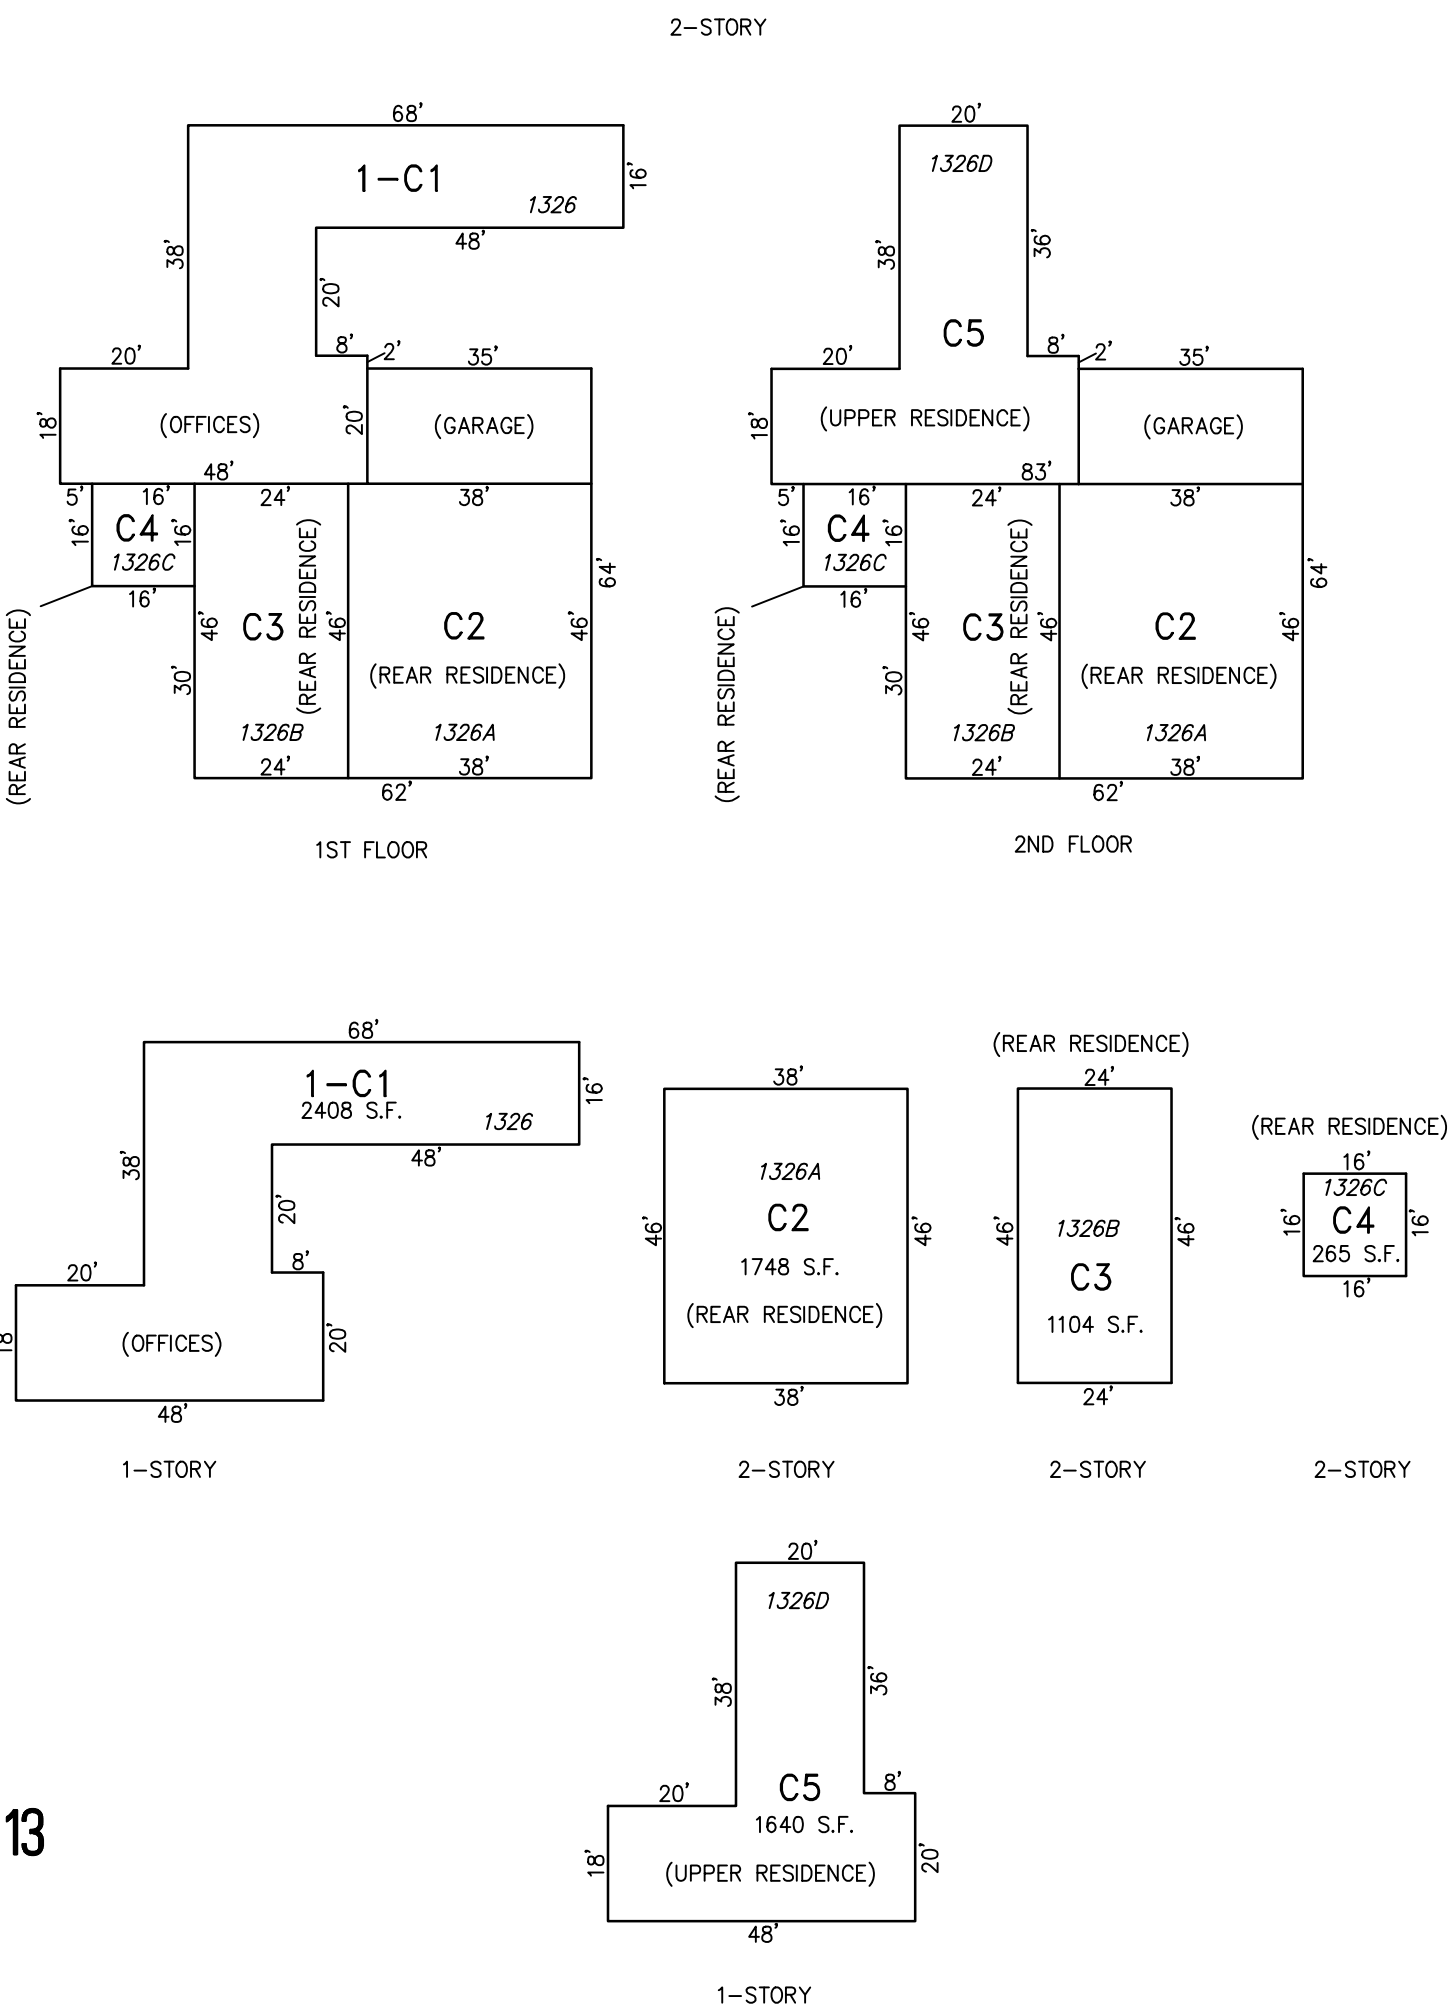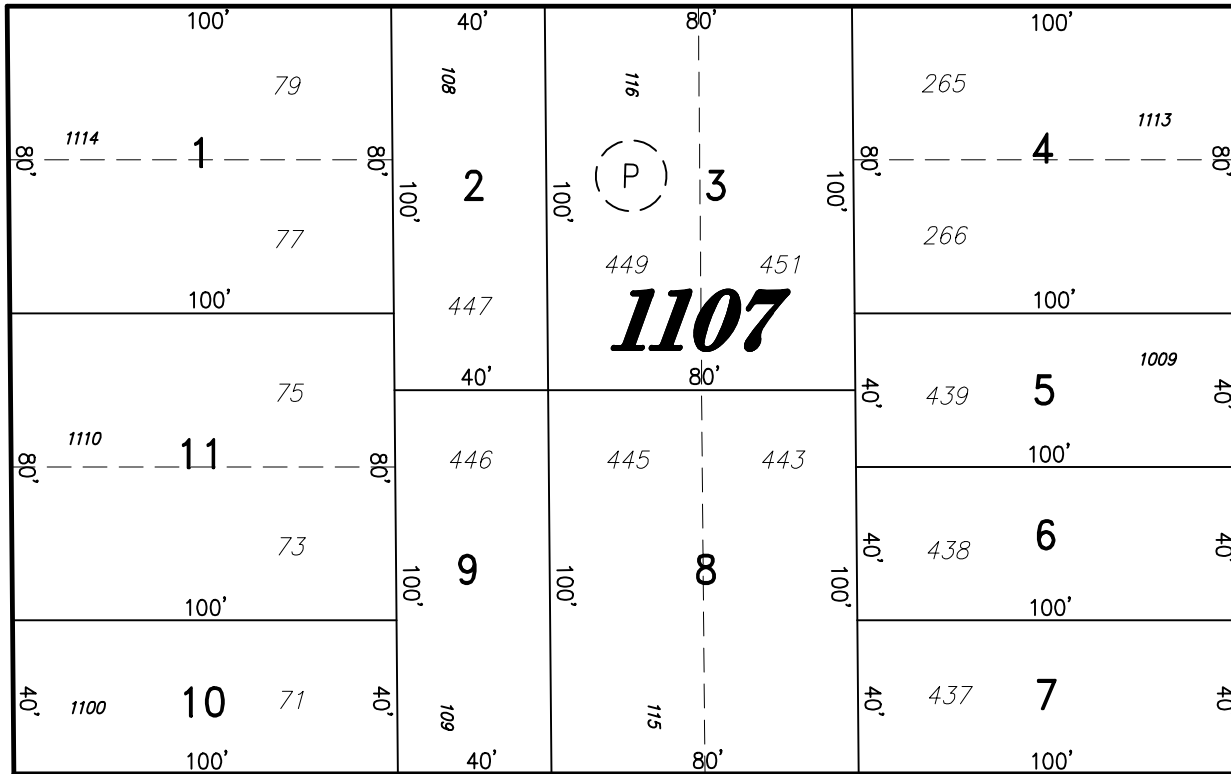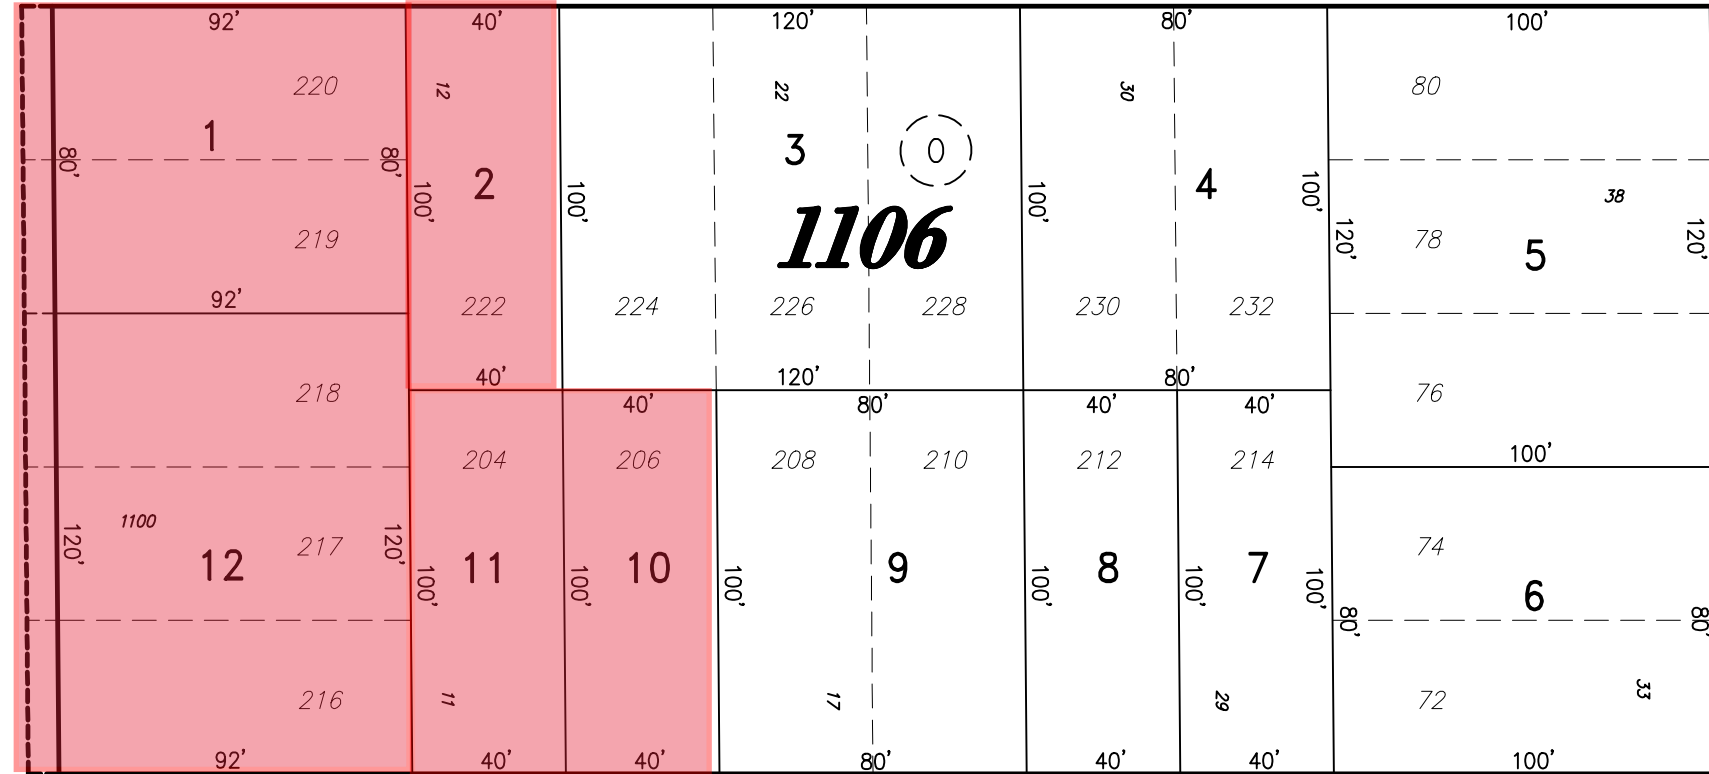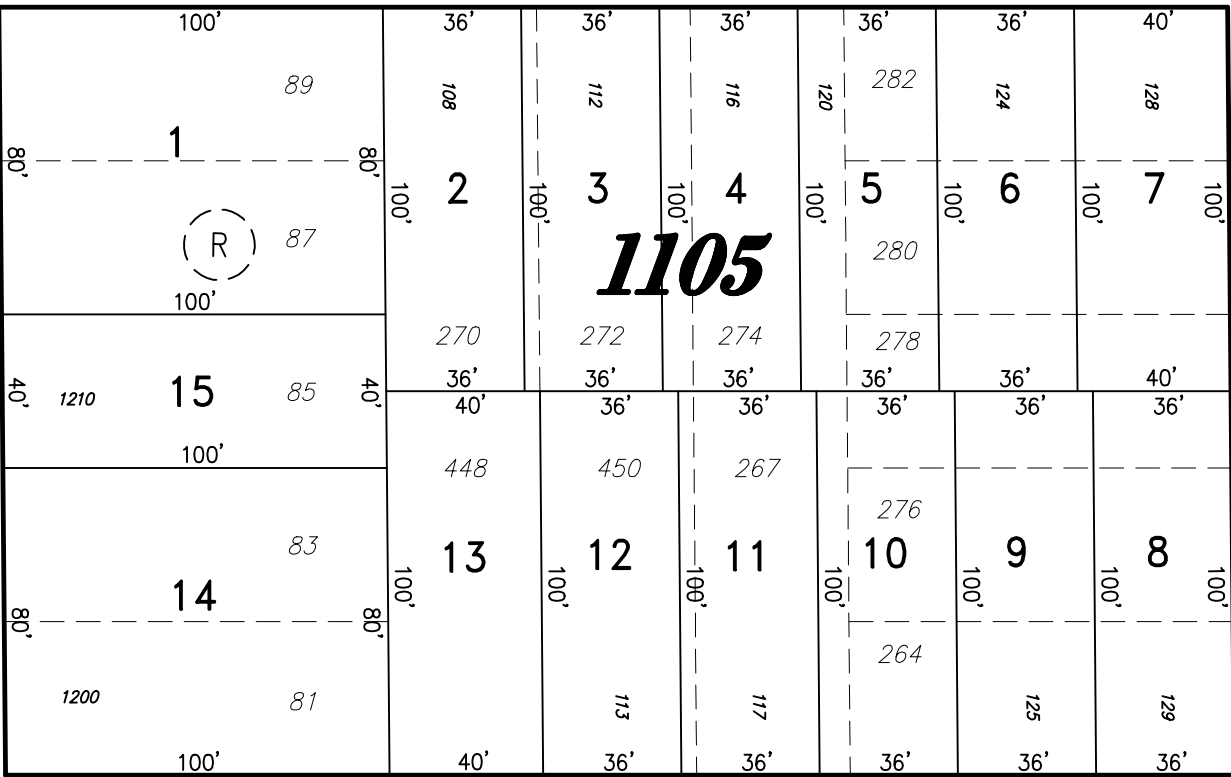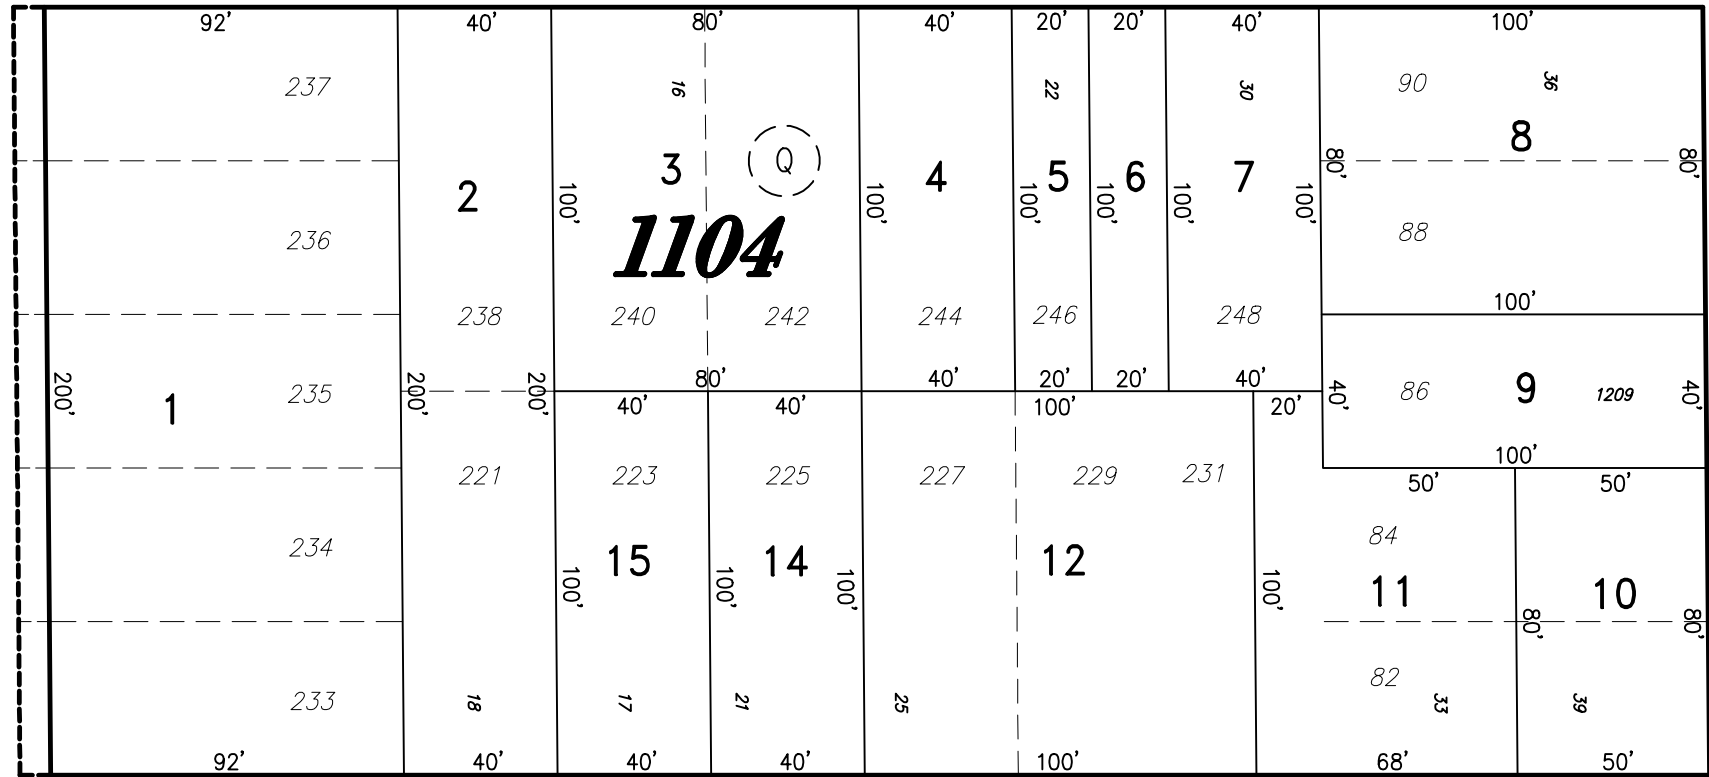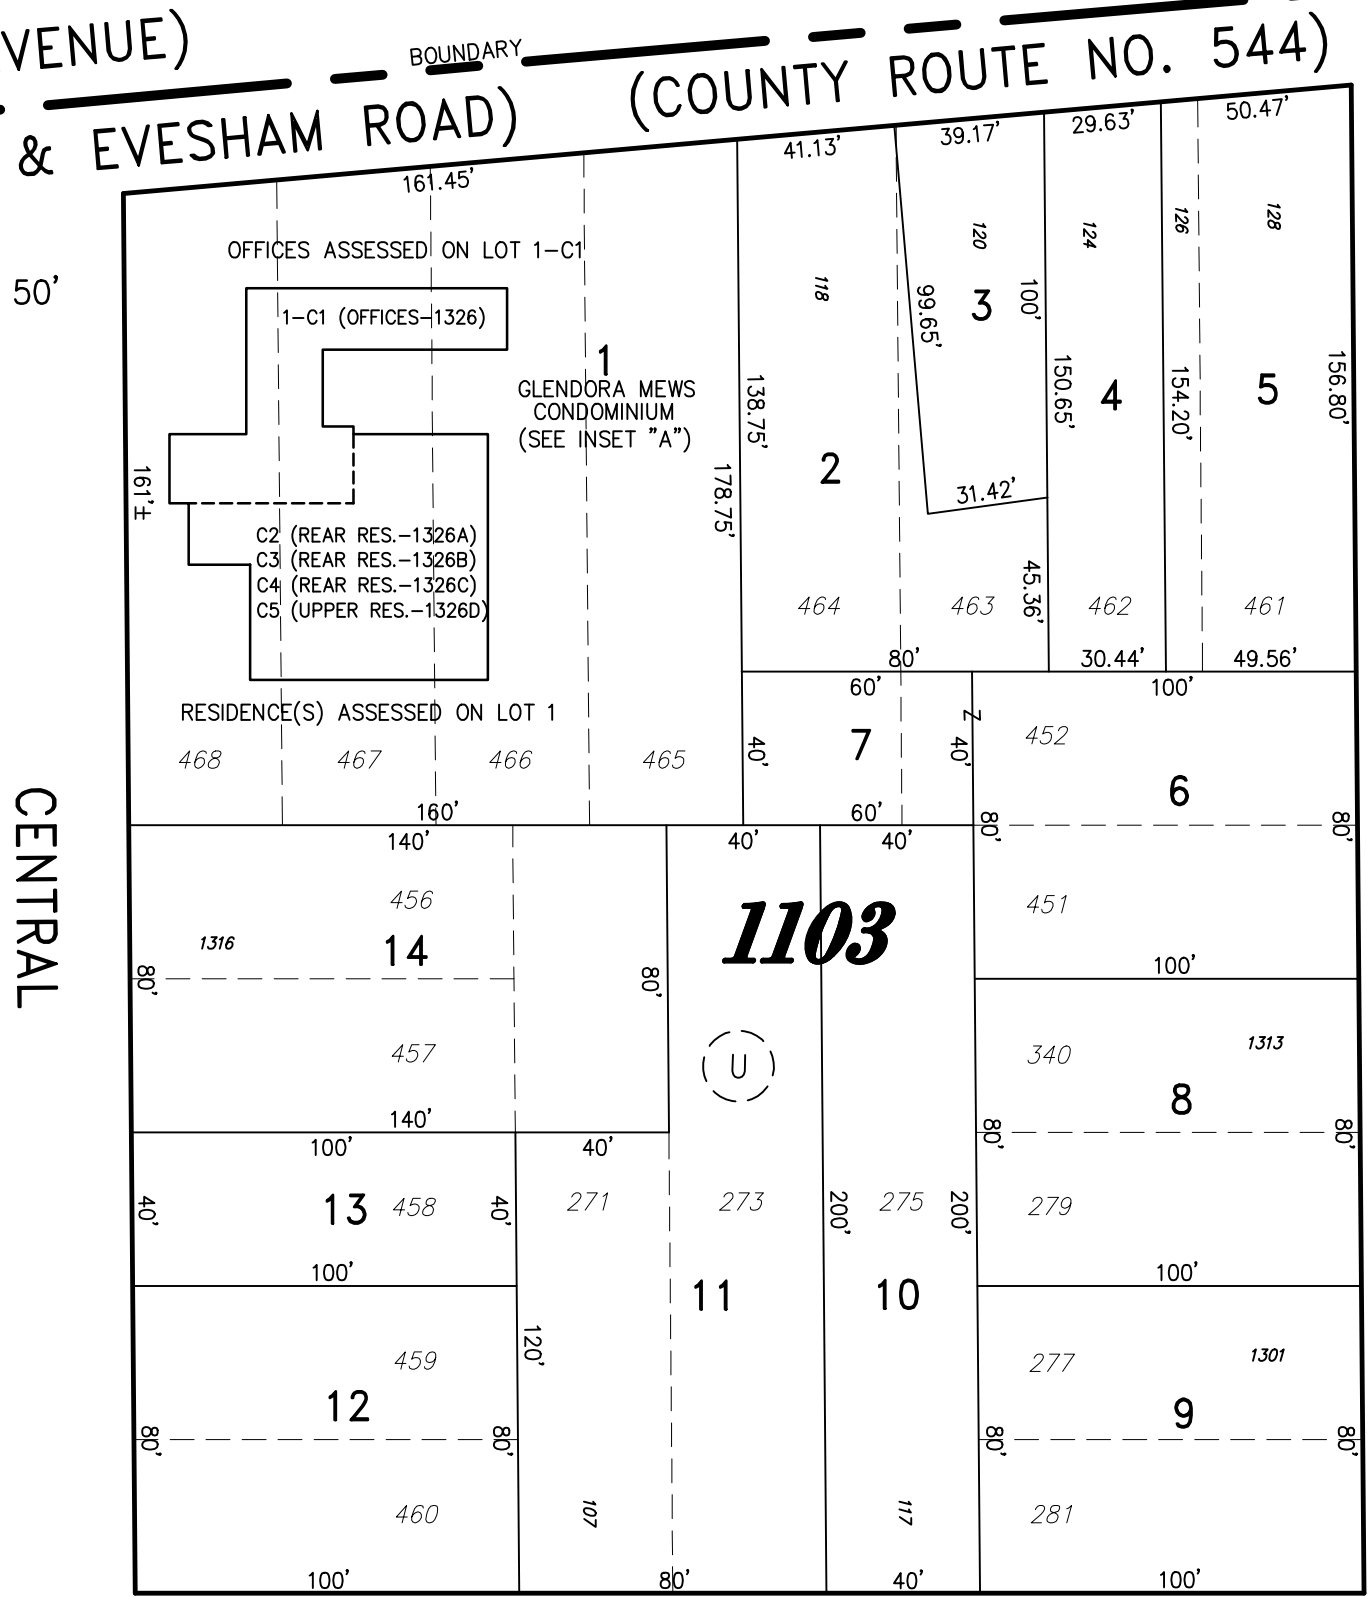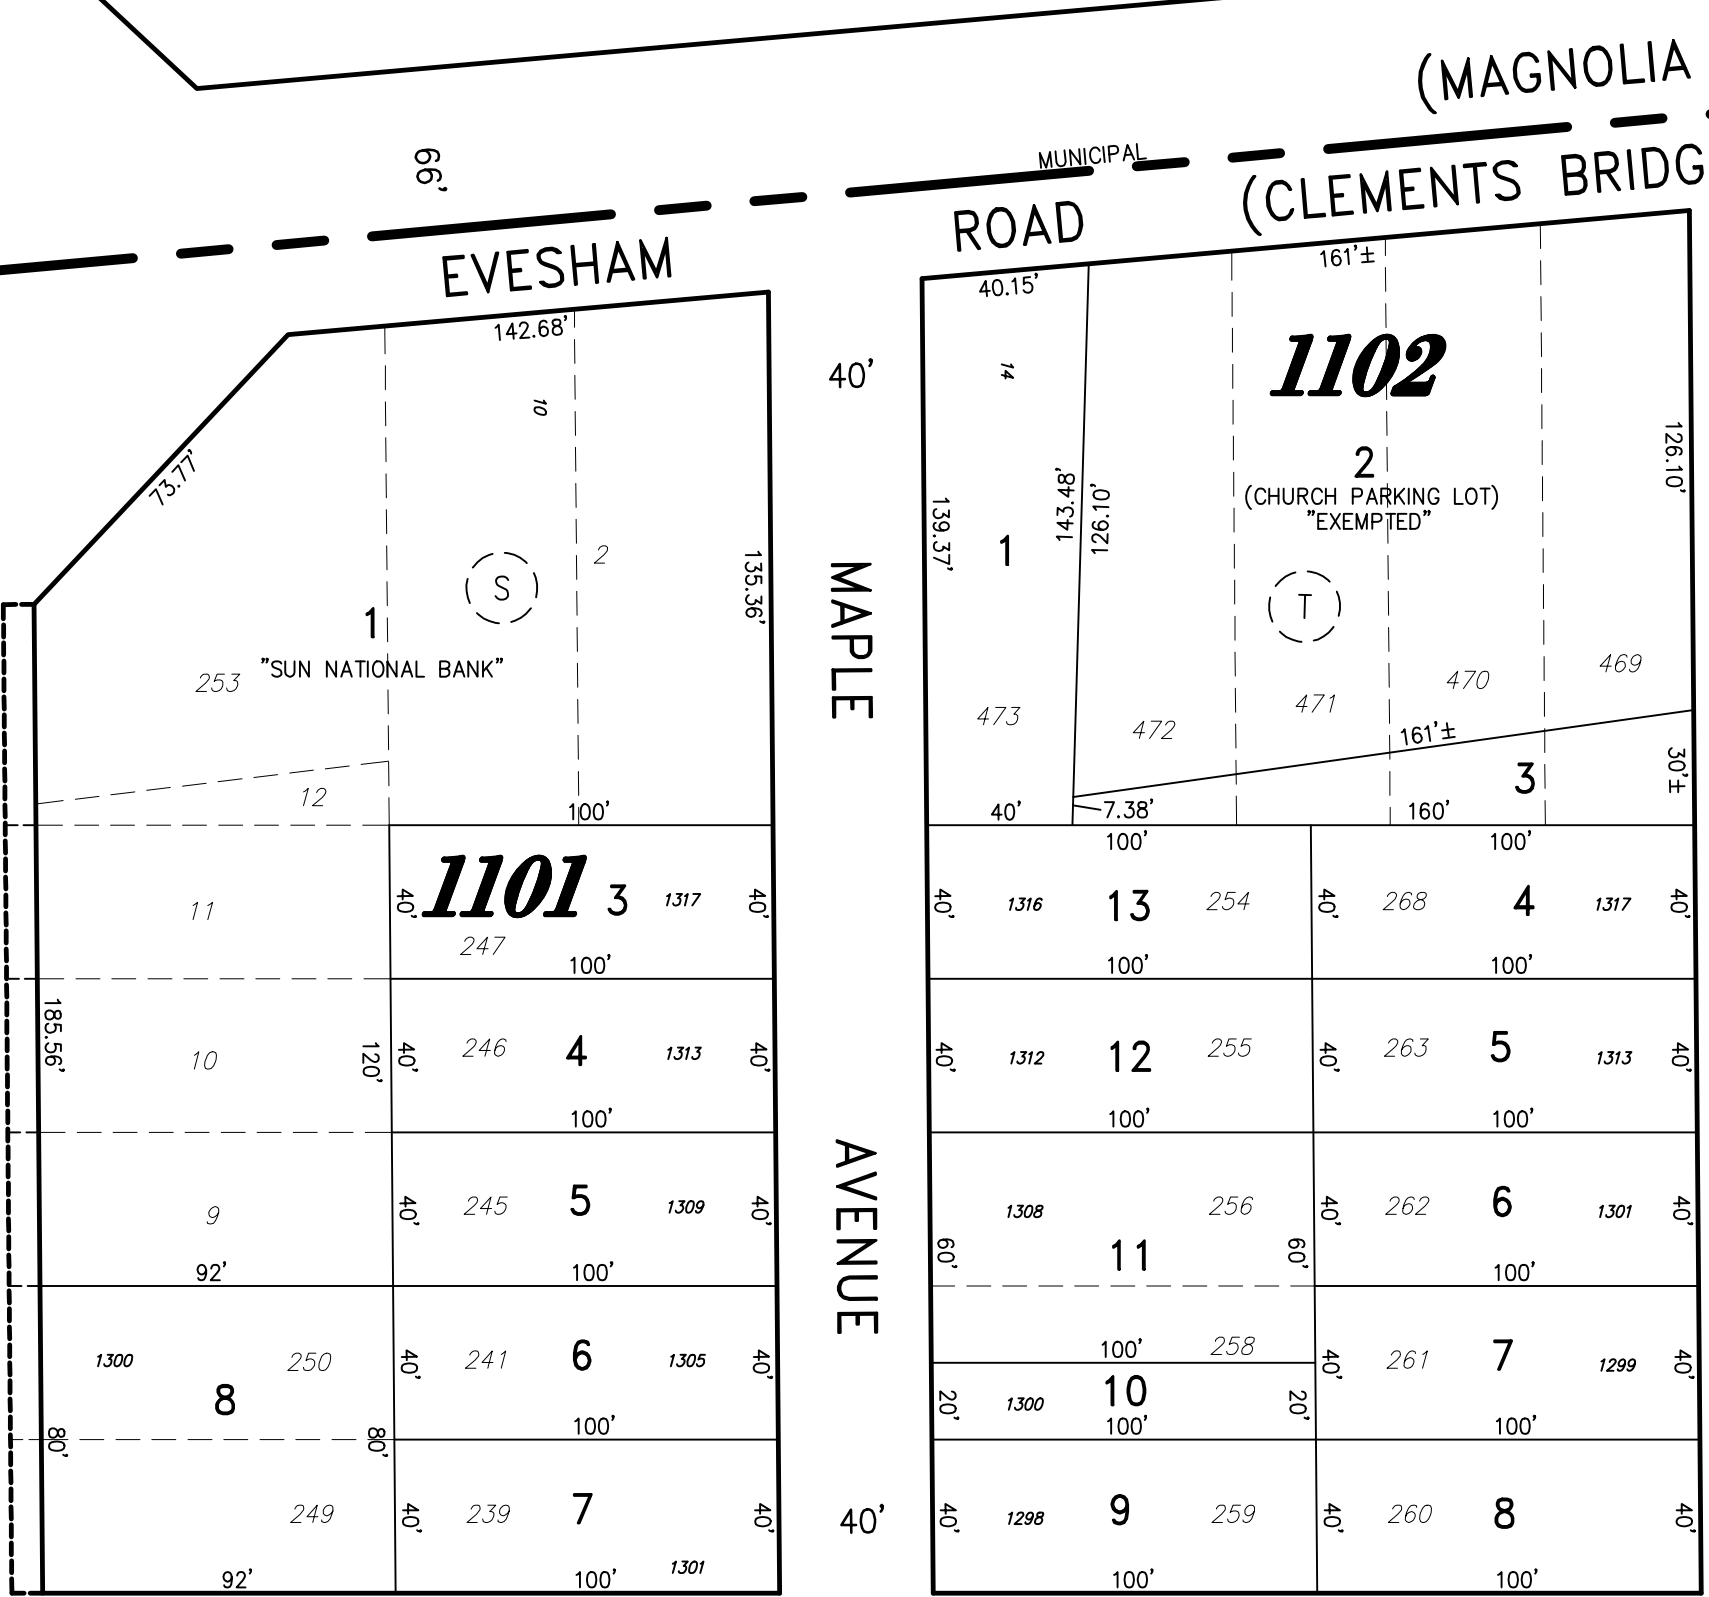

NOTES: 1. DIMENSIONS AND SQUARE FOOTAGE ARE TYPICAL FOR ALL SIMILAR BUILDINGS/UNITS.

DETAILS
SCALE: 1"=30'
GLENDDORA MEWS
CONDOMINIUM (4 UNITS)
INSET "A"

"THIS TAX MAP PLATE HAS BEEN DIGITALLY DRAWN USING COMPUTER-AIDED DRAFTING/DESIGN (CADD) & COORDINATE GEOMETRY (COGO). IT IS BASED ON THE ORIGINAL DIGITALLY DRAWN TAX MAP PLATE BEARING THE OFFICIAL NEW JERSEY DIVISION TAXATION APPROVAL STAMP WITH APPROVAL DATE 03-08-2011 SERIAL NUMBER 966 AND SIGNATURES OF SIGNERS' THOMAS J. REILLY, CHIEF, LOCAL PROPERTY, FIELD ASSISTANCE, SUE DAVISON, SUPERVISING FIELD REPRESENTATIVE. THIS TAX MAP PLATE HAS BEEN DIGITALLY UPDATED TO REFLECT CURRENT CONDITIONS. THE ORIGINAL DIGITALLY DRAWN TAX MAP PLATE WITH THE OFFICIAL APPROVAL STAMP IS ON FILE WITH REMINGTON & VERNICK ENGINEERS."

TAX MAP
TOWNSHIP OF GLOUCESTER
CAMDEN COUNTY NEW JERSEY

SCALE: 1" = 50' DATE: 11-06-2008

CRAIG F. REMINGTON LAND SURVEYOR LIC. NO. 23924



24 GA 28003800
REMINGTON & VERNICK ENGINEERS
232 KING'S HIGHWAY EAST HADDONFIELD, N.J. 08033
(856) 795-9595, FAX (856) 795-1882
WEB SITE ADDRESS: WWW.RVE.COM

TO SHOW CONDITIONS AS OF 12-6-2022