

CROSS SECTION



HOUSESTECH@GMAIL.COM
774-3001928

CONTRACTOR:
G C CONSTRUCTION & ENERGY EFFICIENCY, INC
8 TAYLOR ST, MILFORD, MA 01757


CLIENT:
PATRICIA VEGA
31 CAMP ST
WORCESTER, MA

DRAWINGS BY: GIL


DATE:
9/9/22

SCALE:
1/4"=1'

SHEET:
A-7

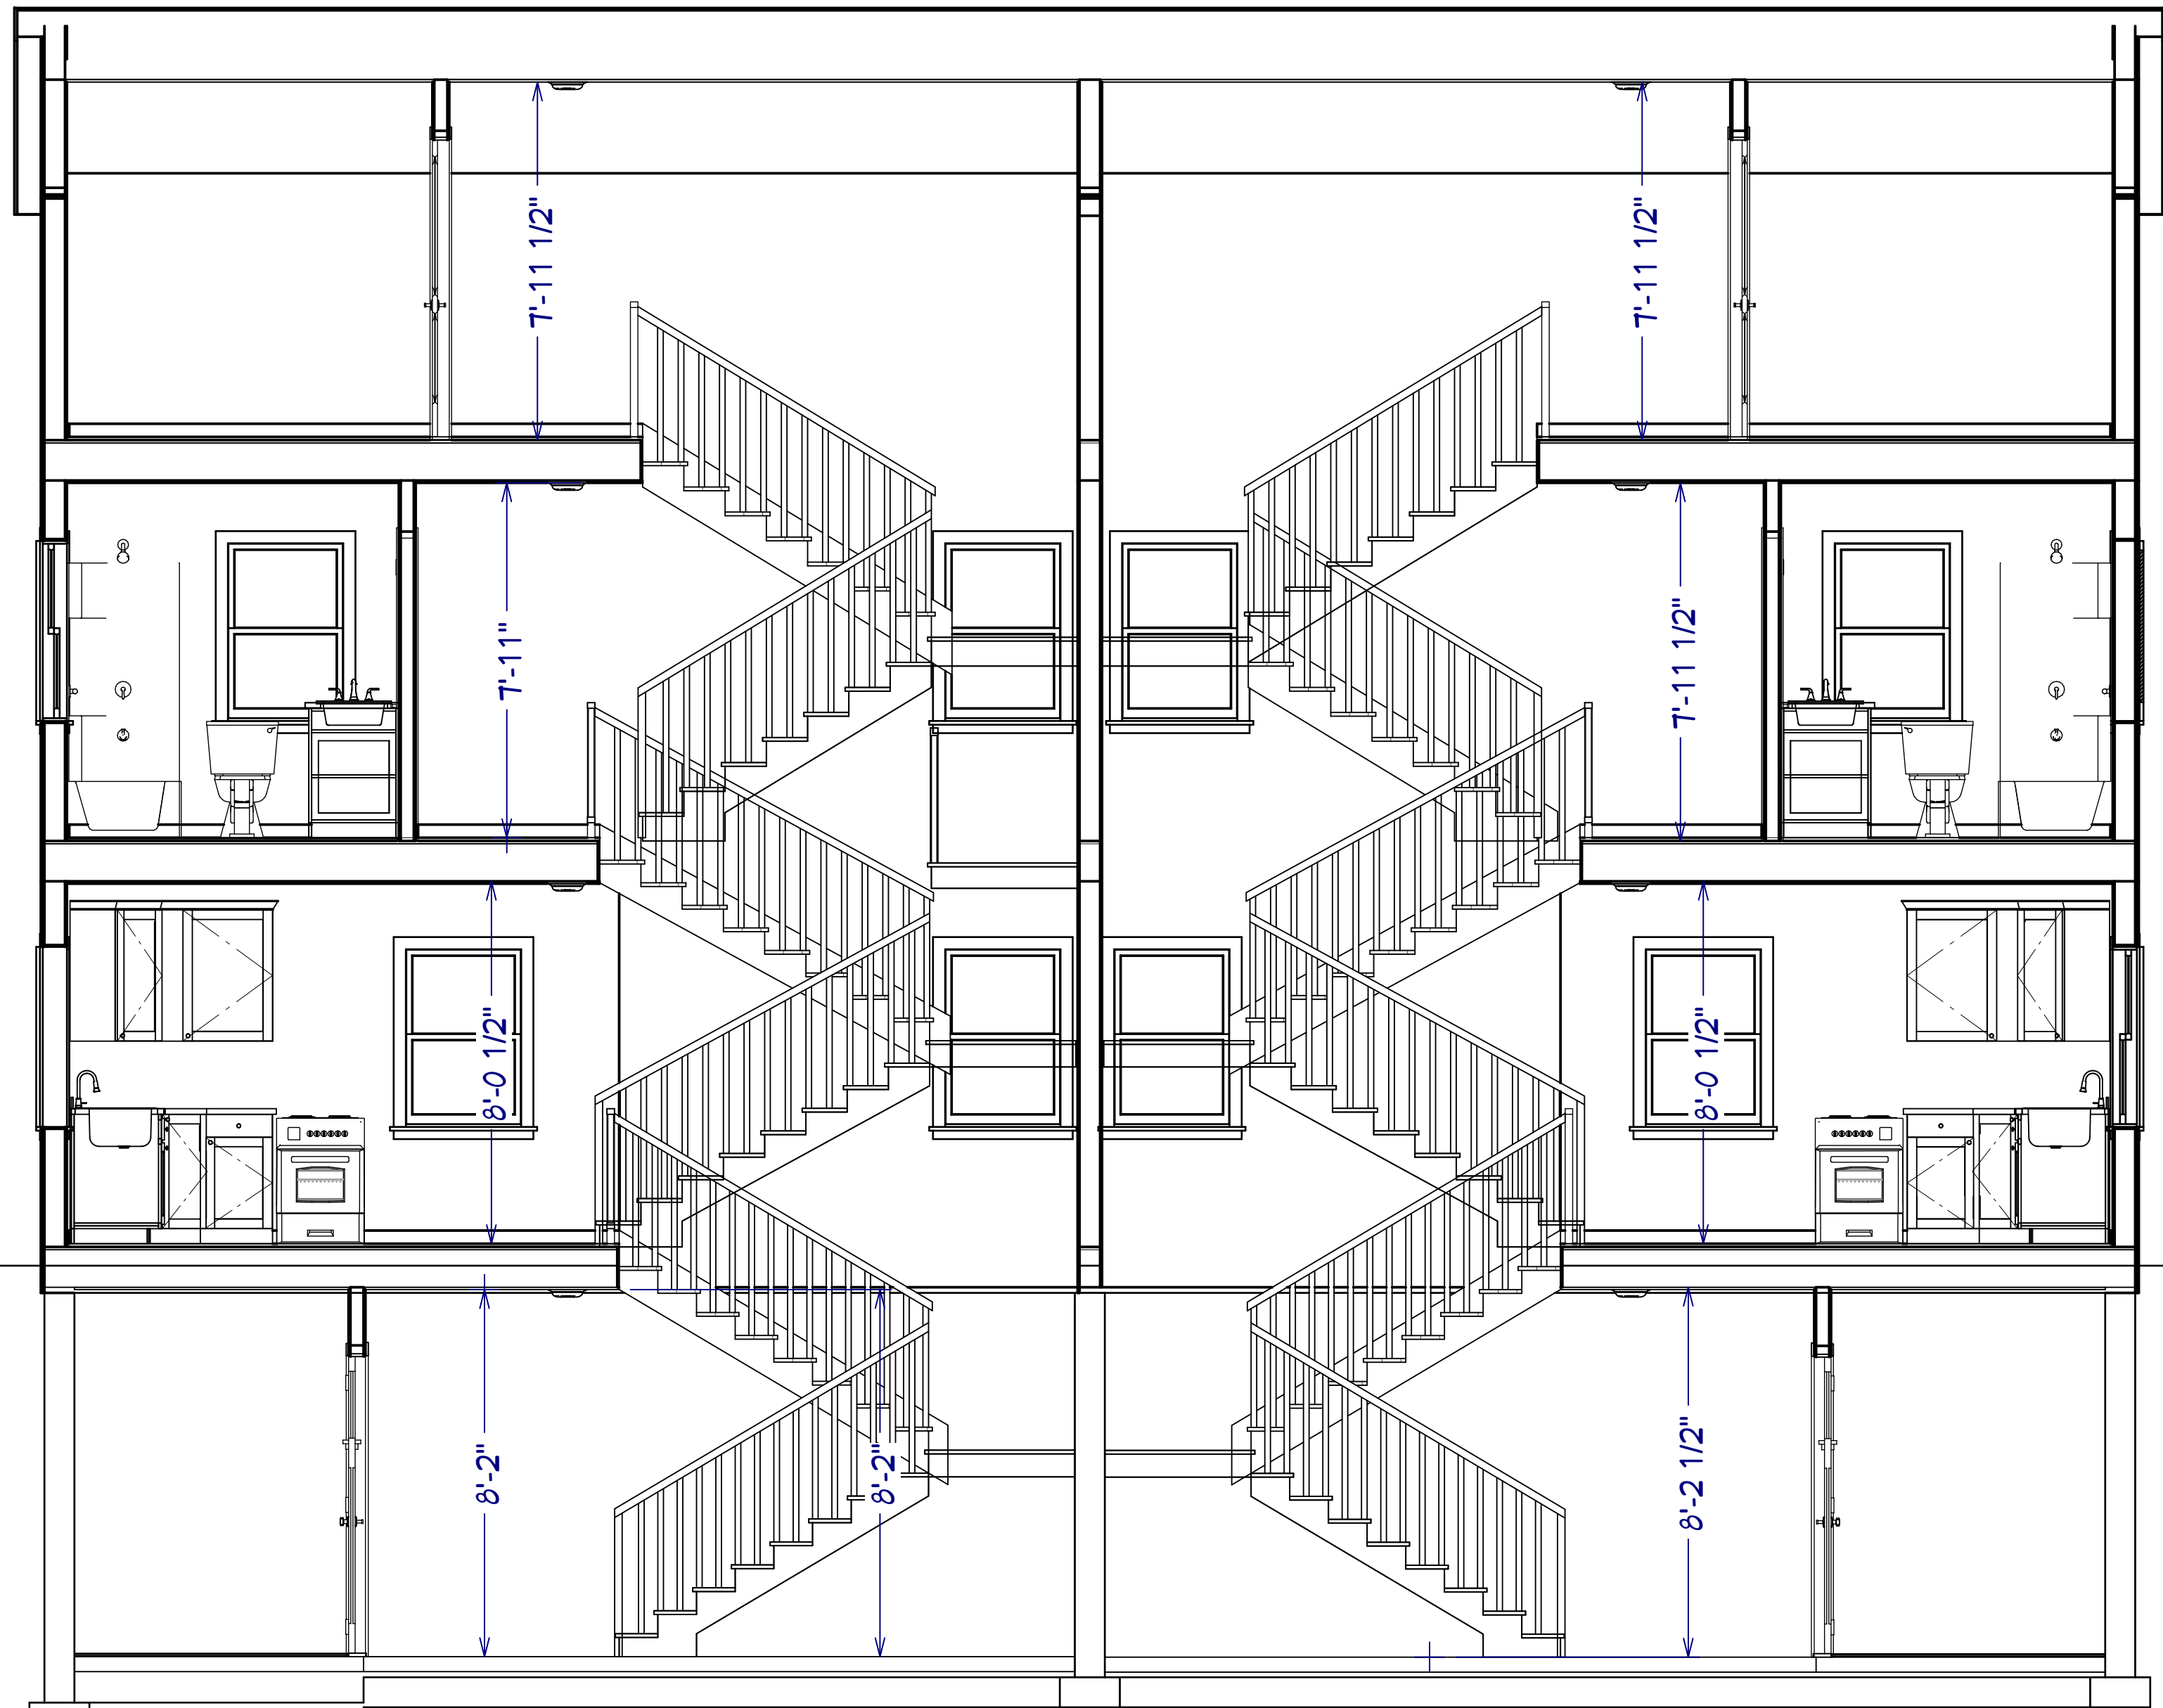

Elevation 2
1/3 in = 1 ft

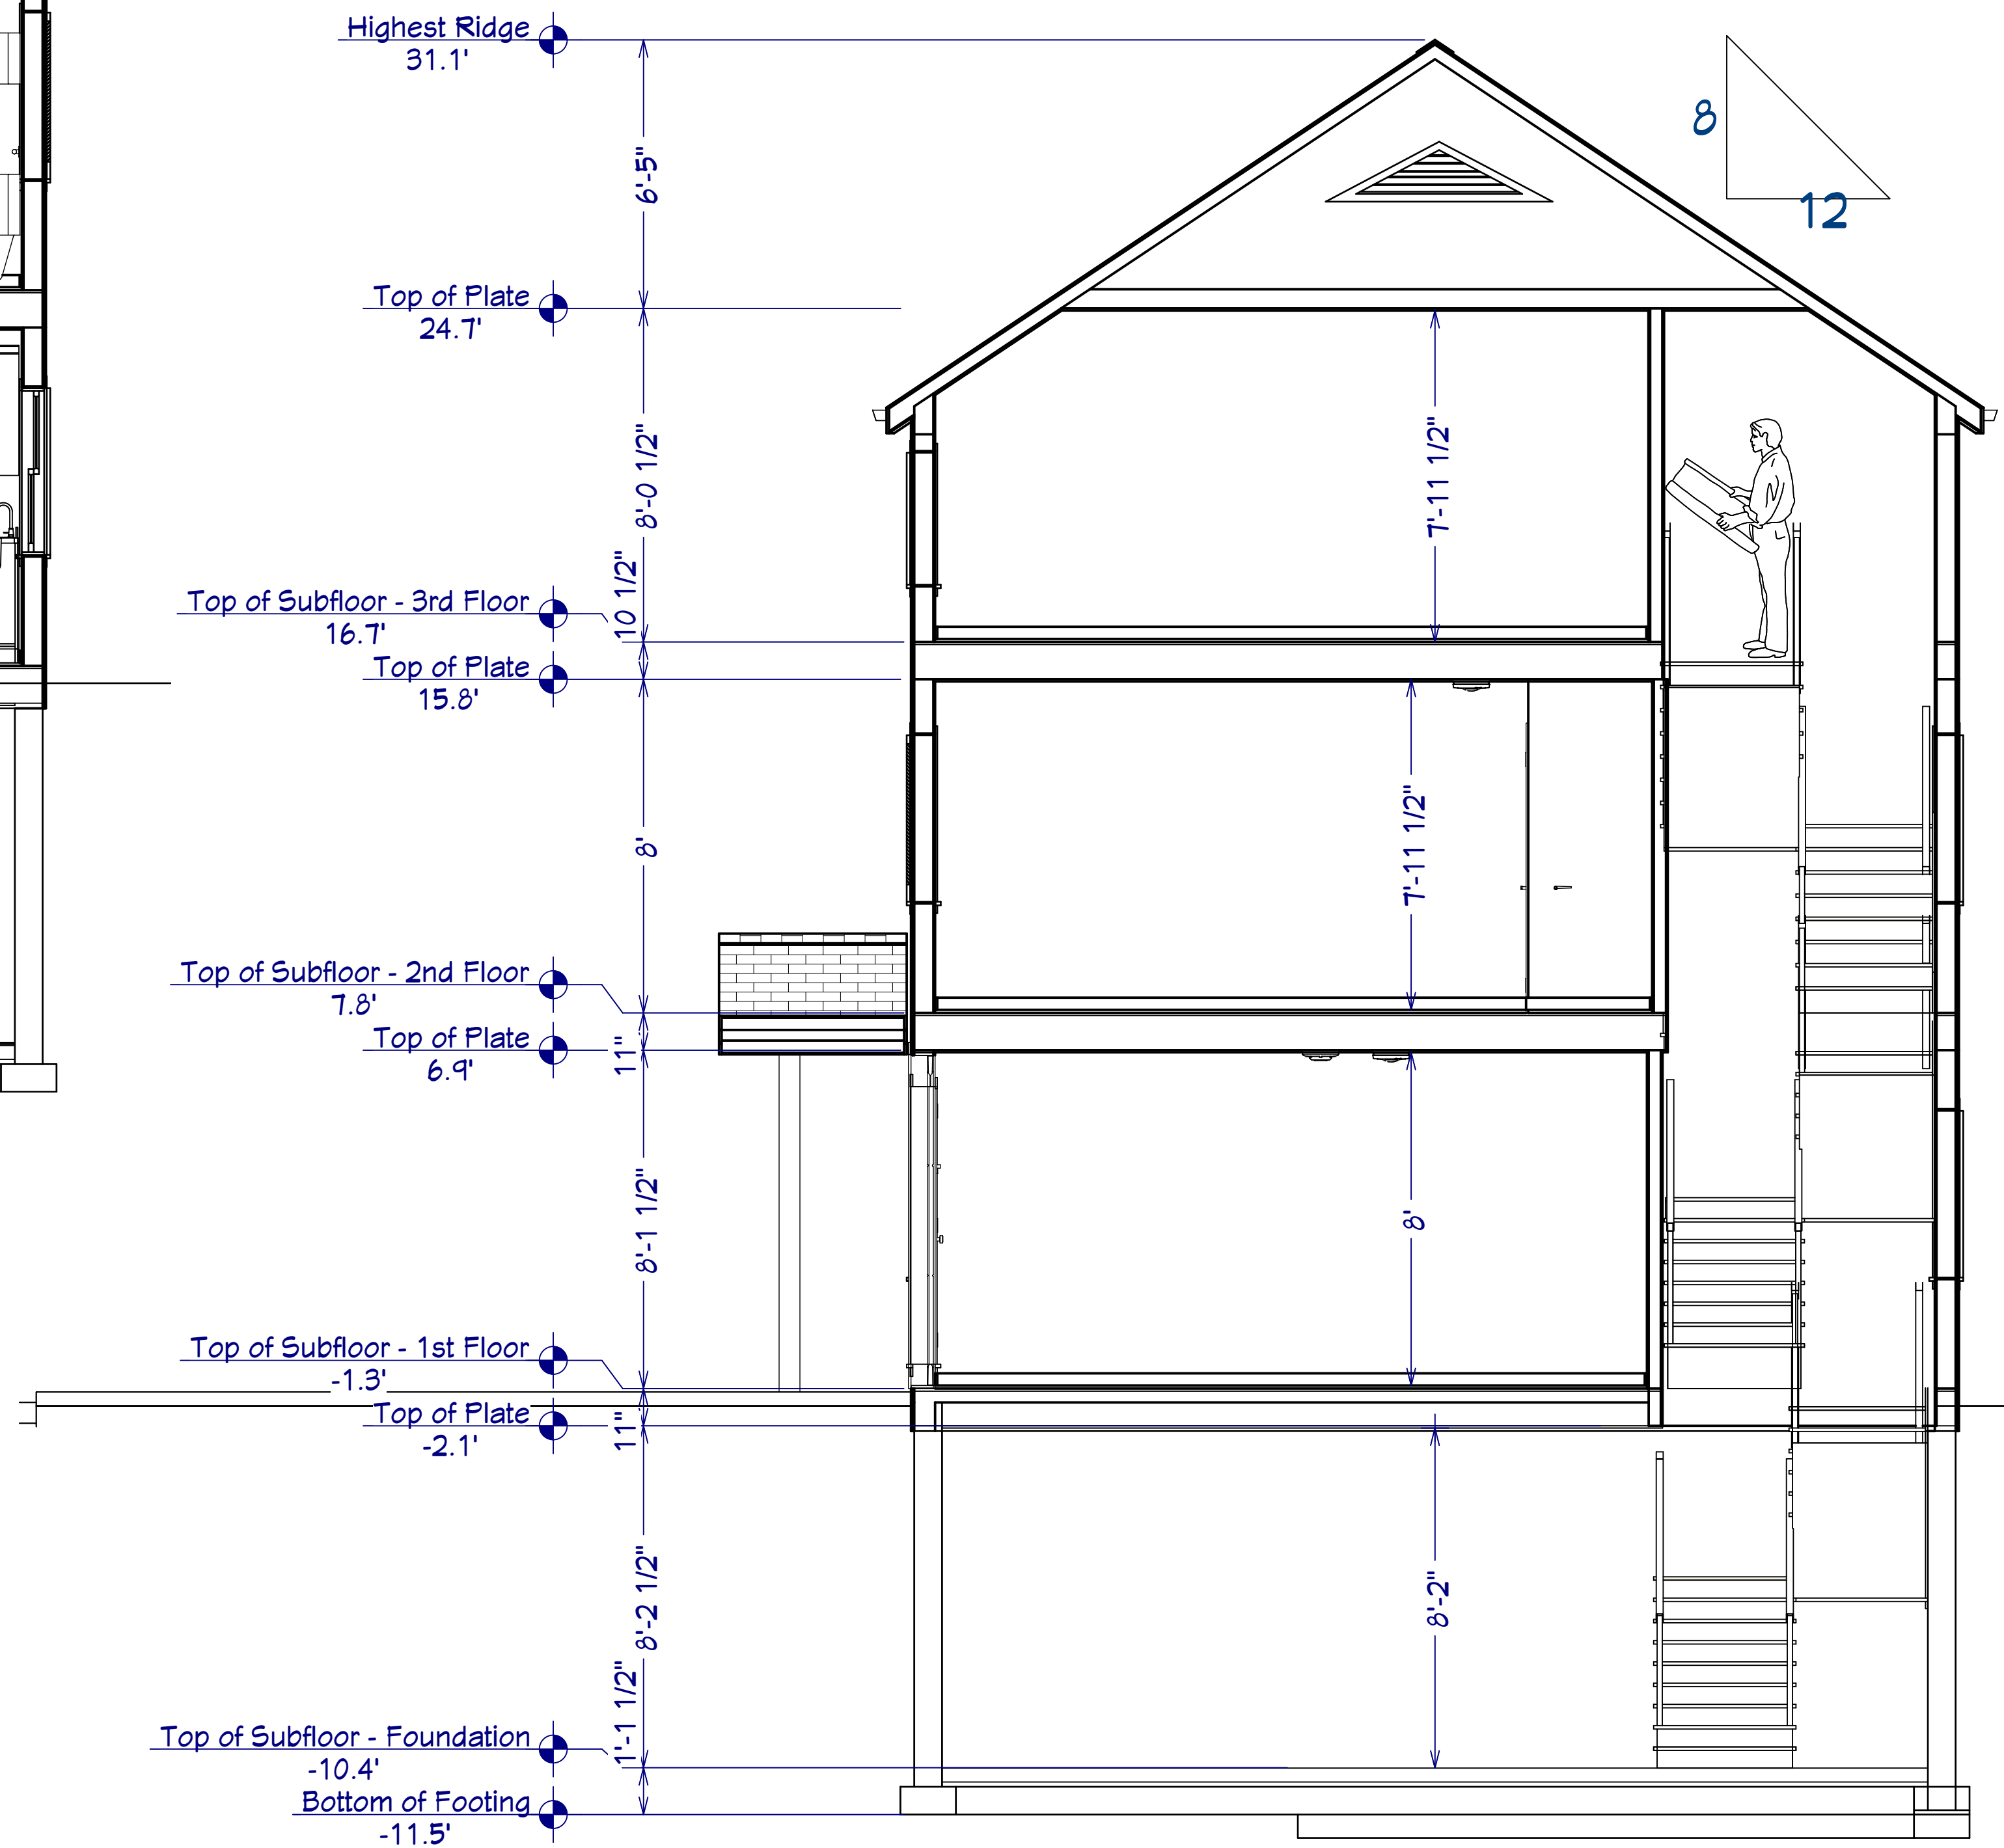

Elevation 11
1/3 in = 1 ft