


EMERGENCY EXITS

4458

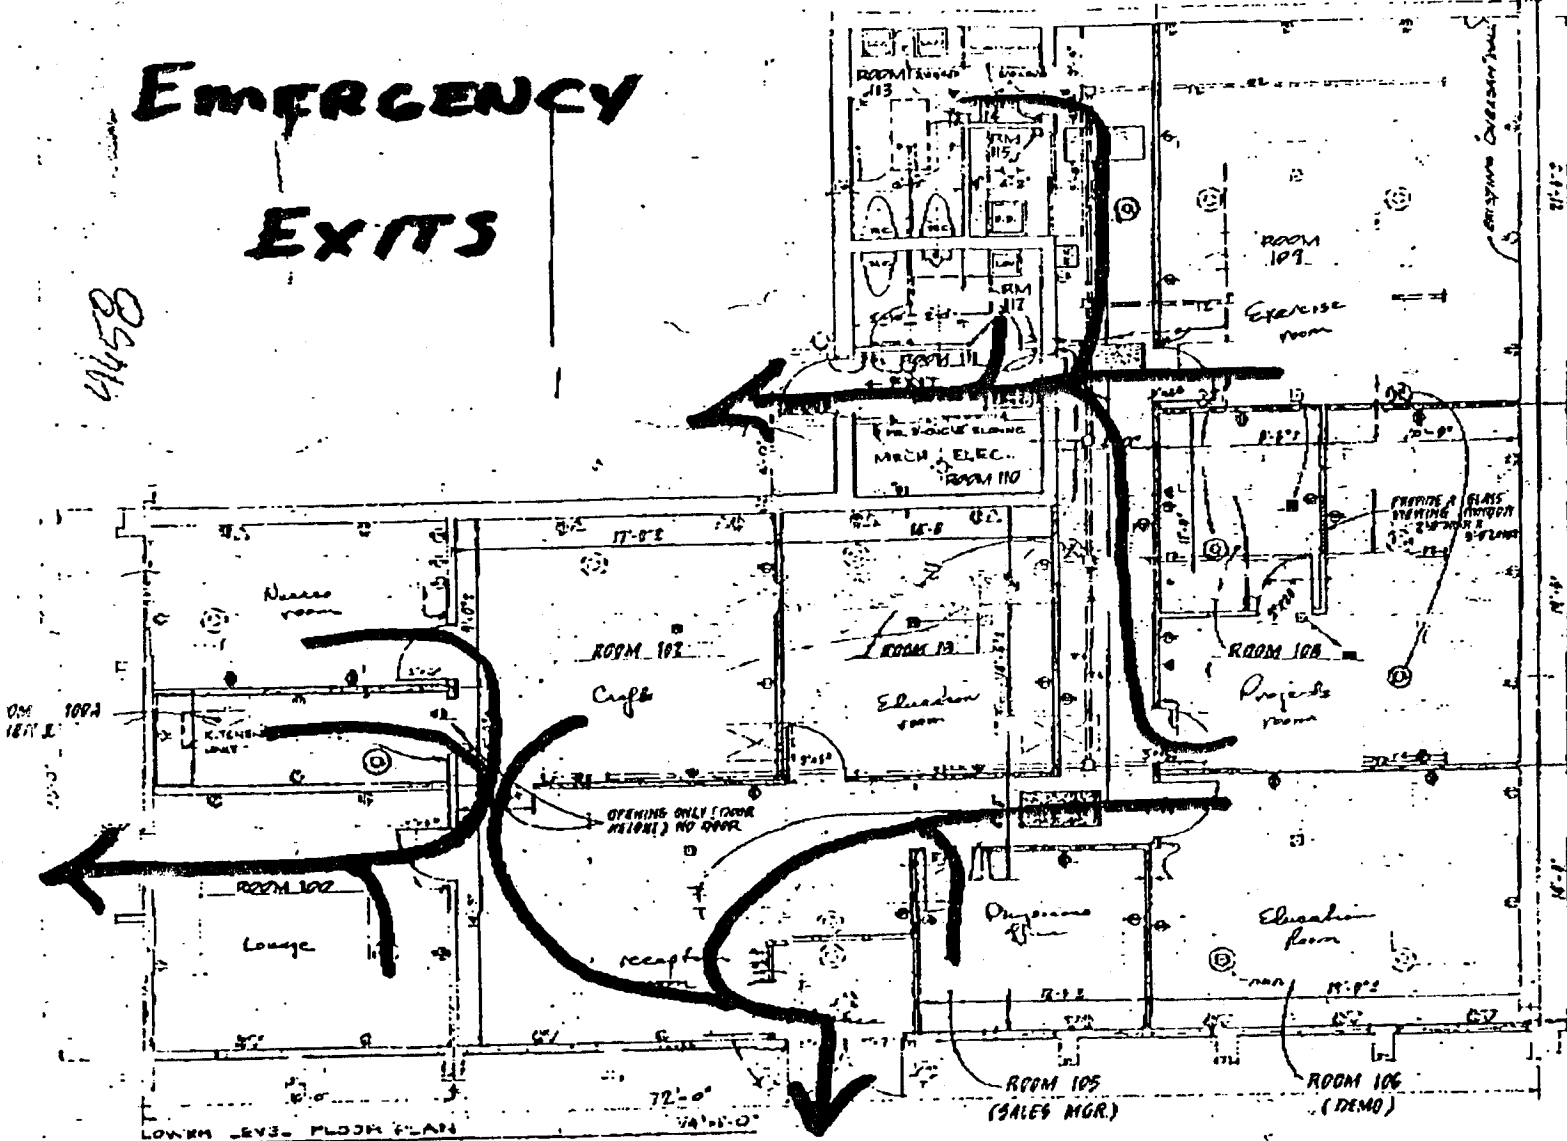

AND IN ACCORDANCE WITH THEIR
-477 OF THE CODE OF VIRGINIA,
Y SECTION 17-10(4) OF THE
NIA, AS AMENDED TO DATE
FIXED HEREON, DO HEREBY
EASEMENT SHOWN HEREON.

1-3-95
DATE

1-3-95
DATE

1-3-95
DATE


PLIC IN AND FOR THE
HEREBY CERTIFY THAT

ON AND ACKNOWLEDGED

1998


UC IN AND FOR THE
HEREBY CERTIFY THAT

ETON AVENUE ASSOCIATES, Inc
ON AND ACKNOWLEDGED

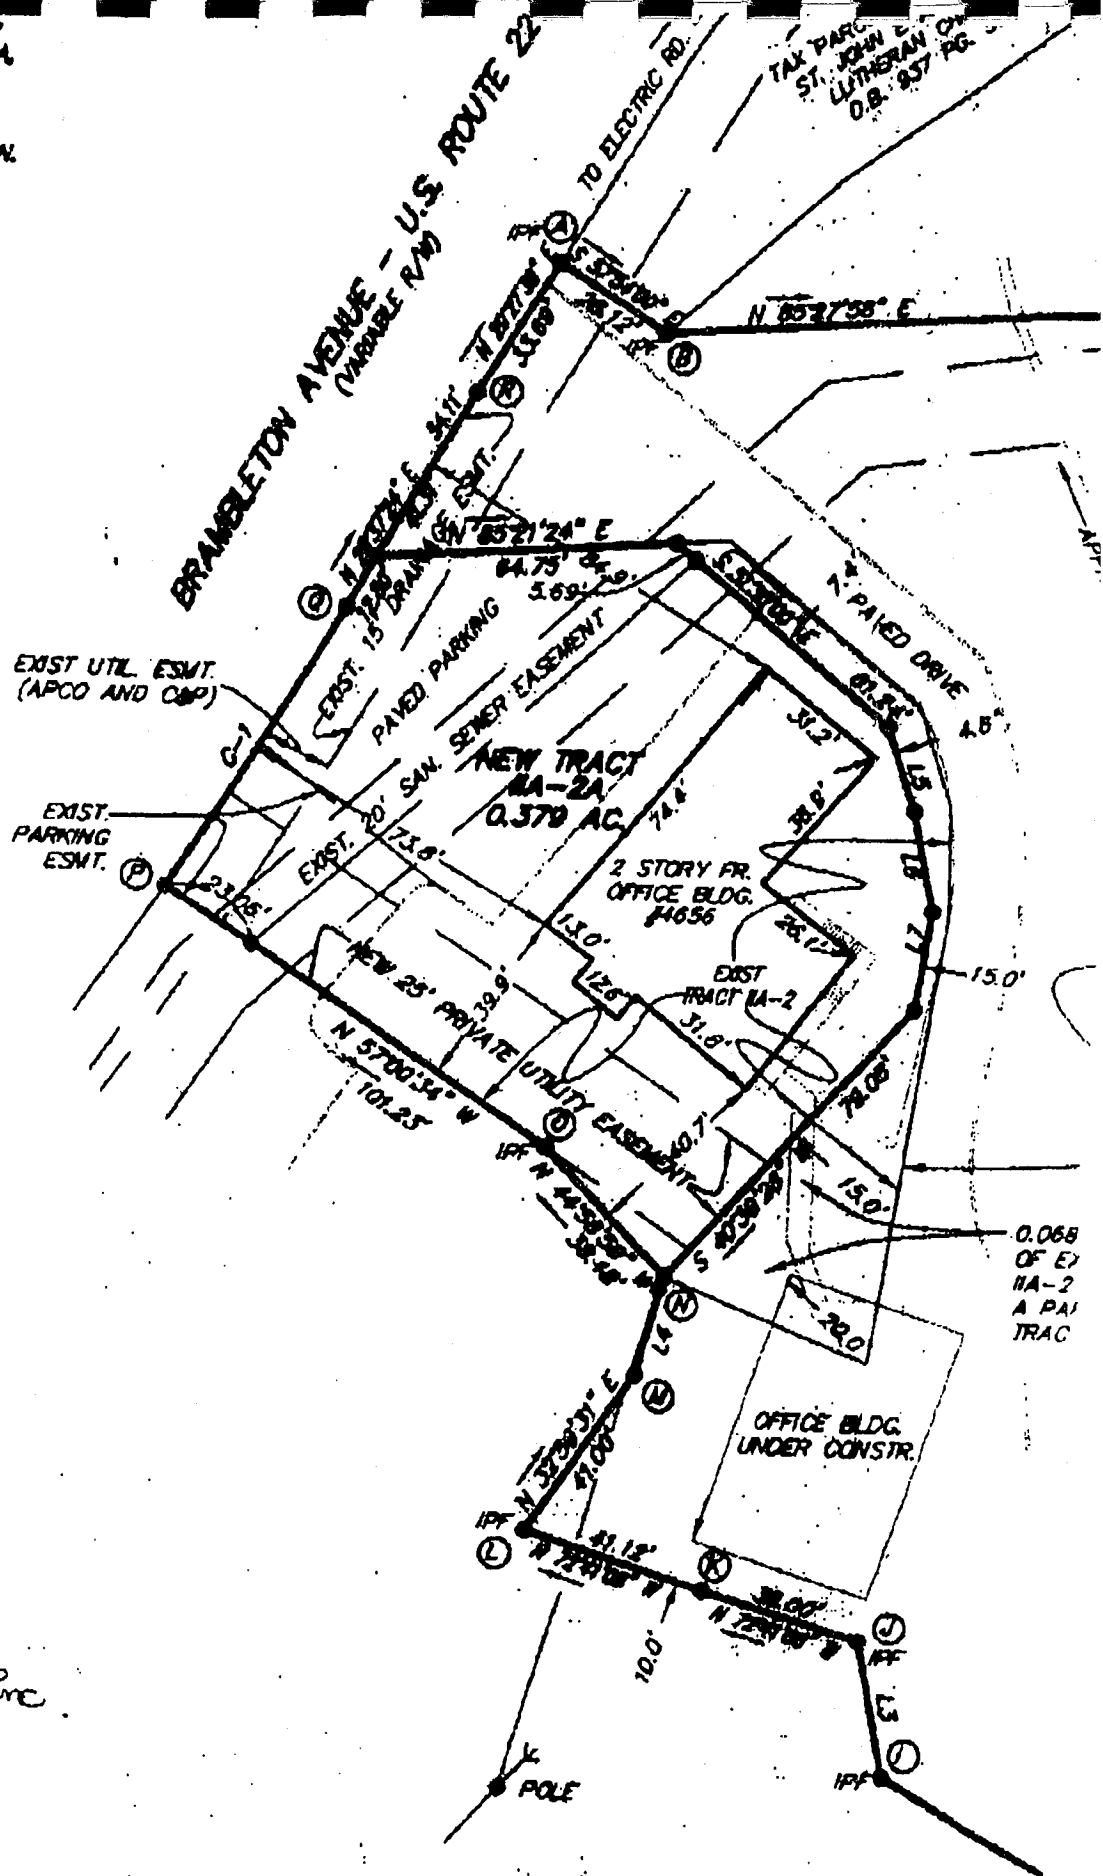


WEALTH OF

TAX PARCEL 86.08-J-24
OWNER - 11815151

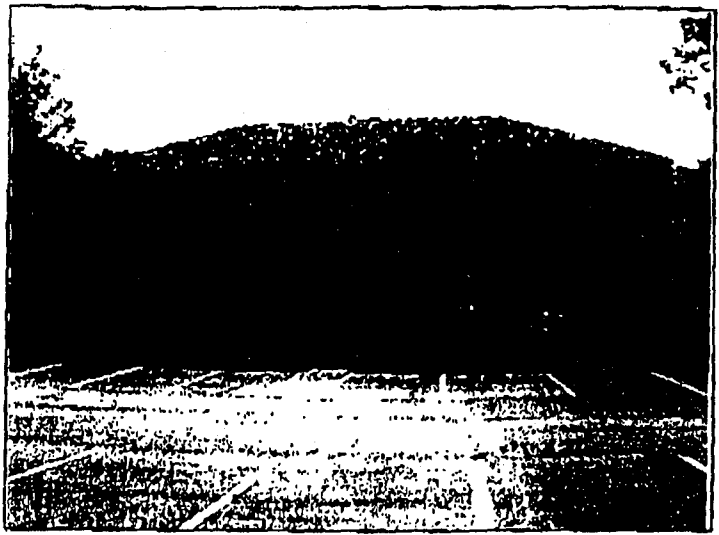

4654 Brambleton AVE

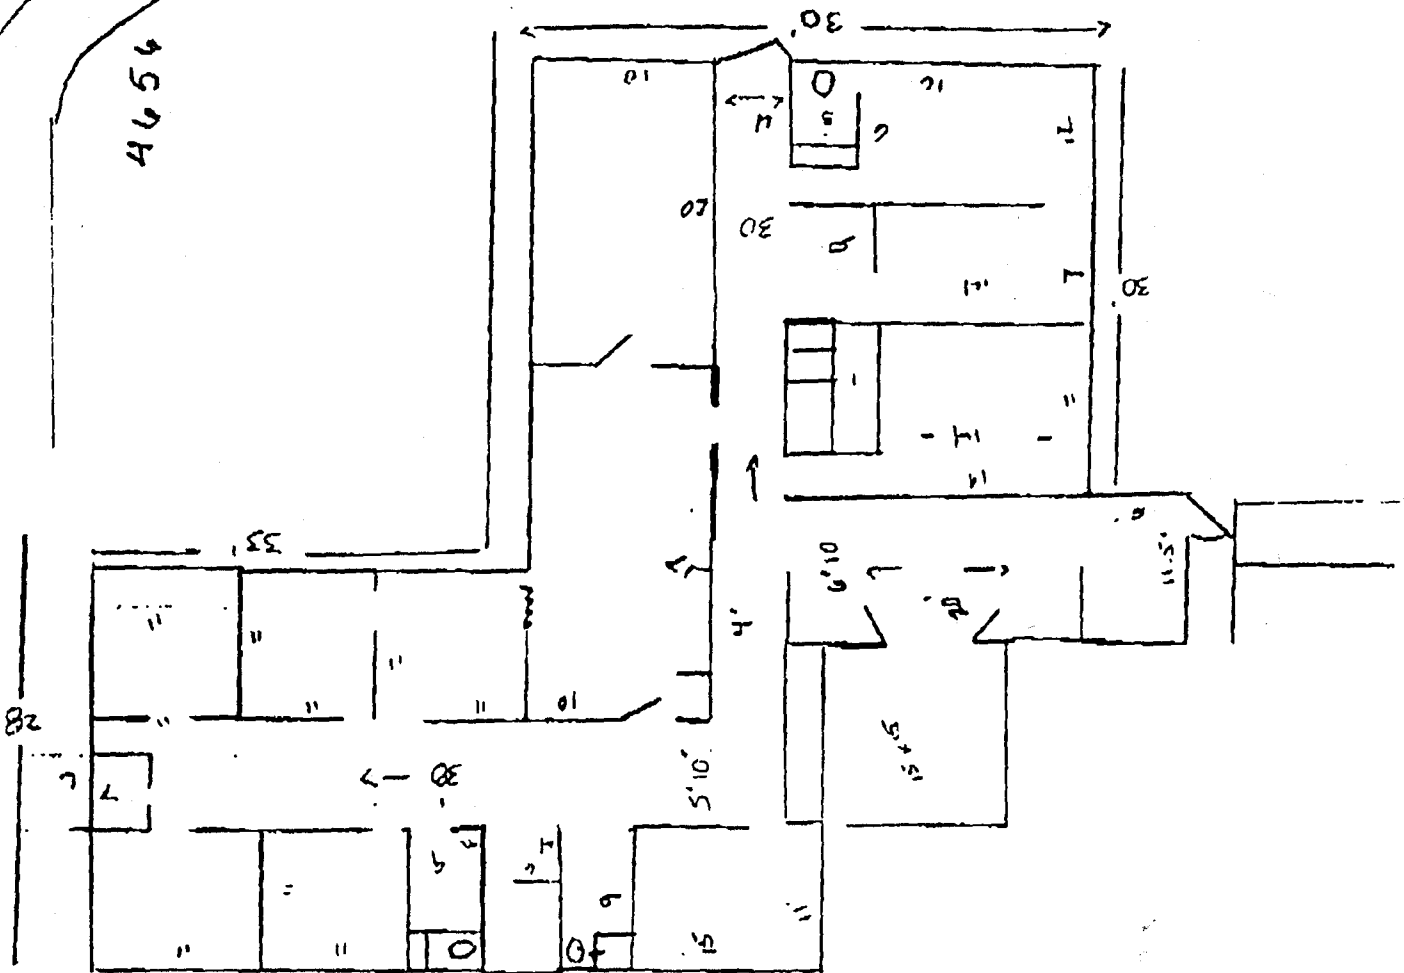

Brambleton