


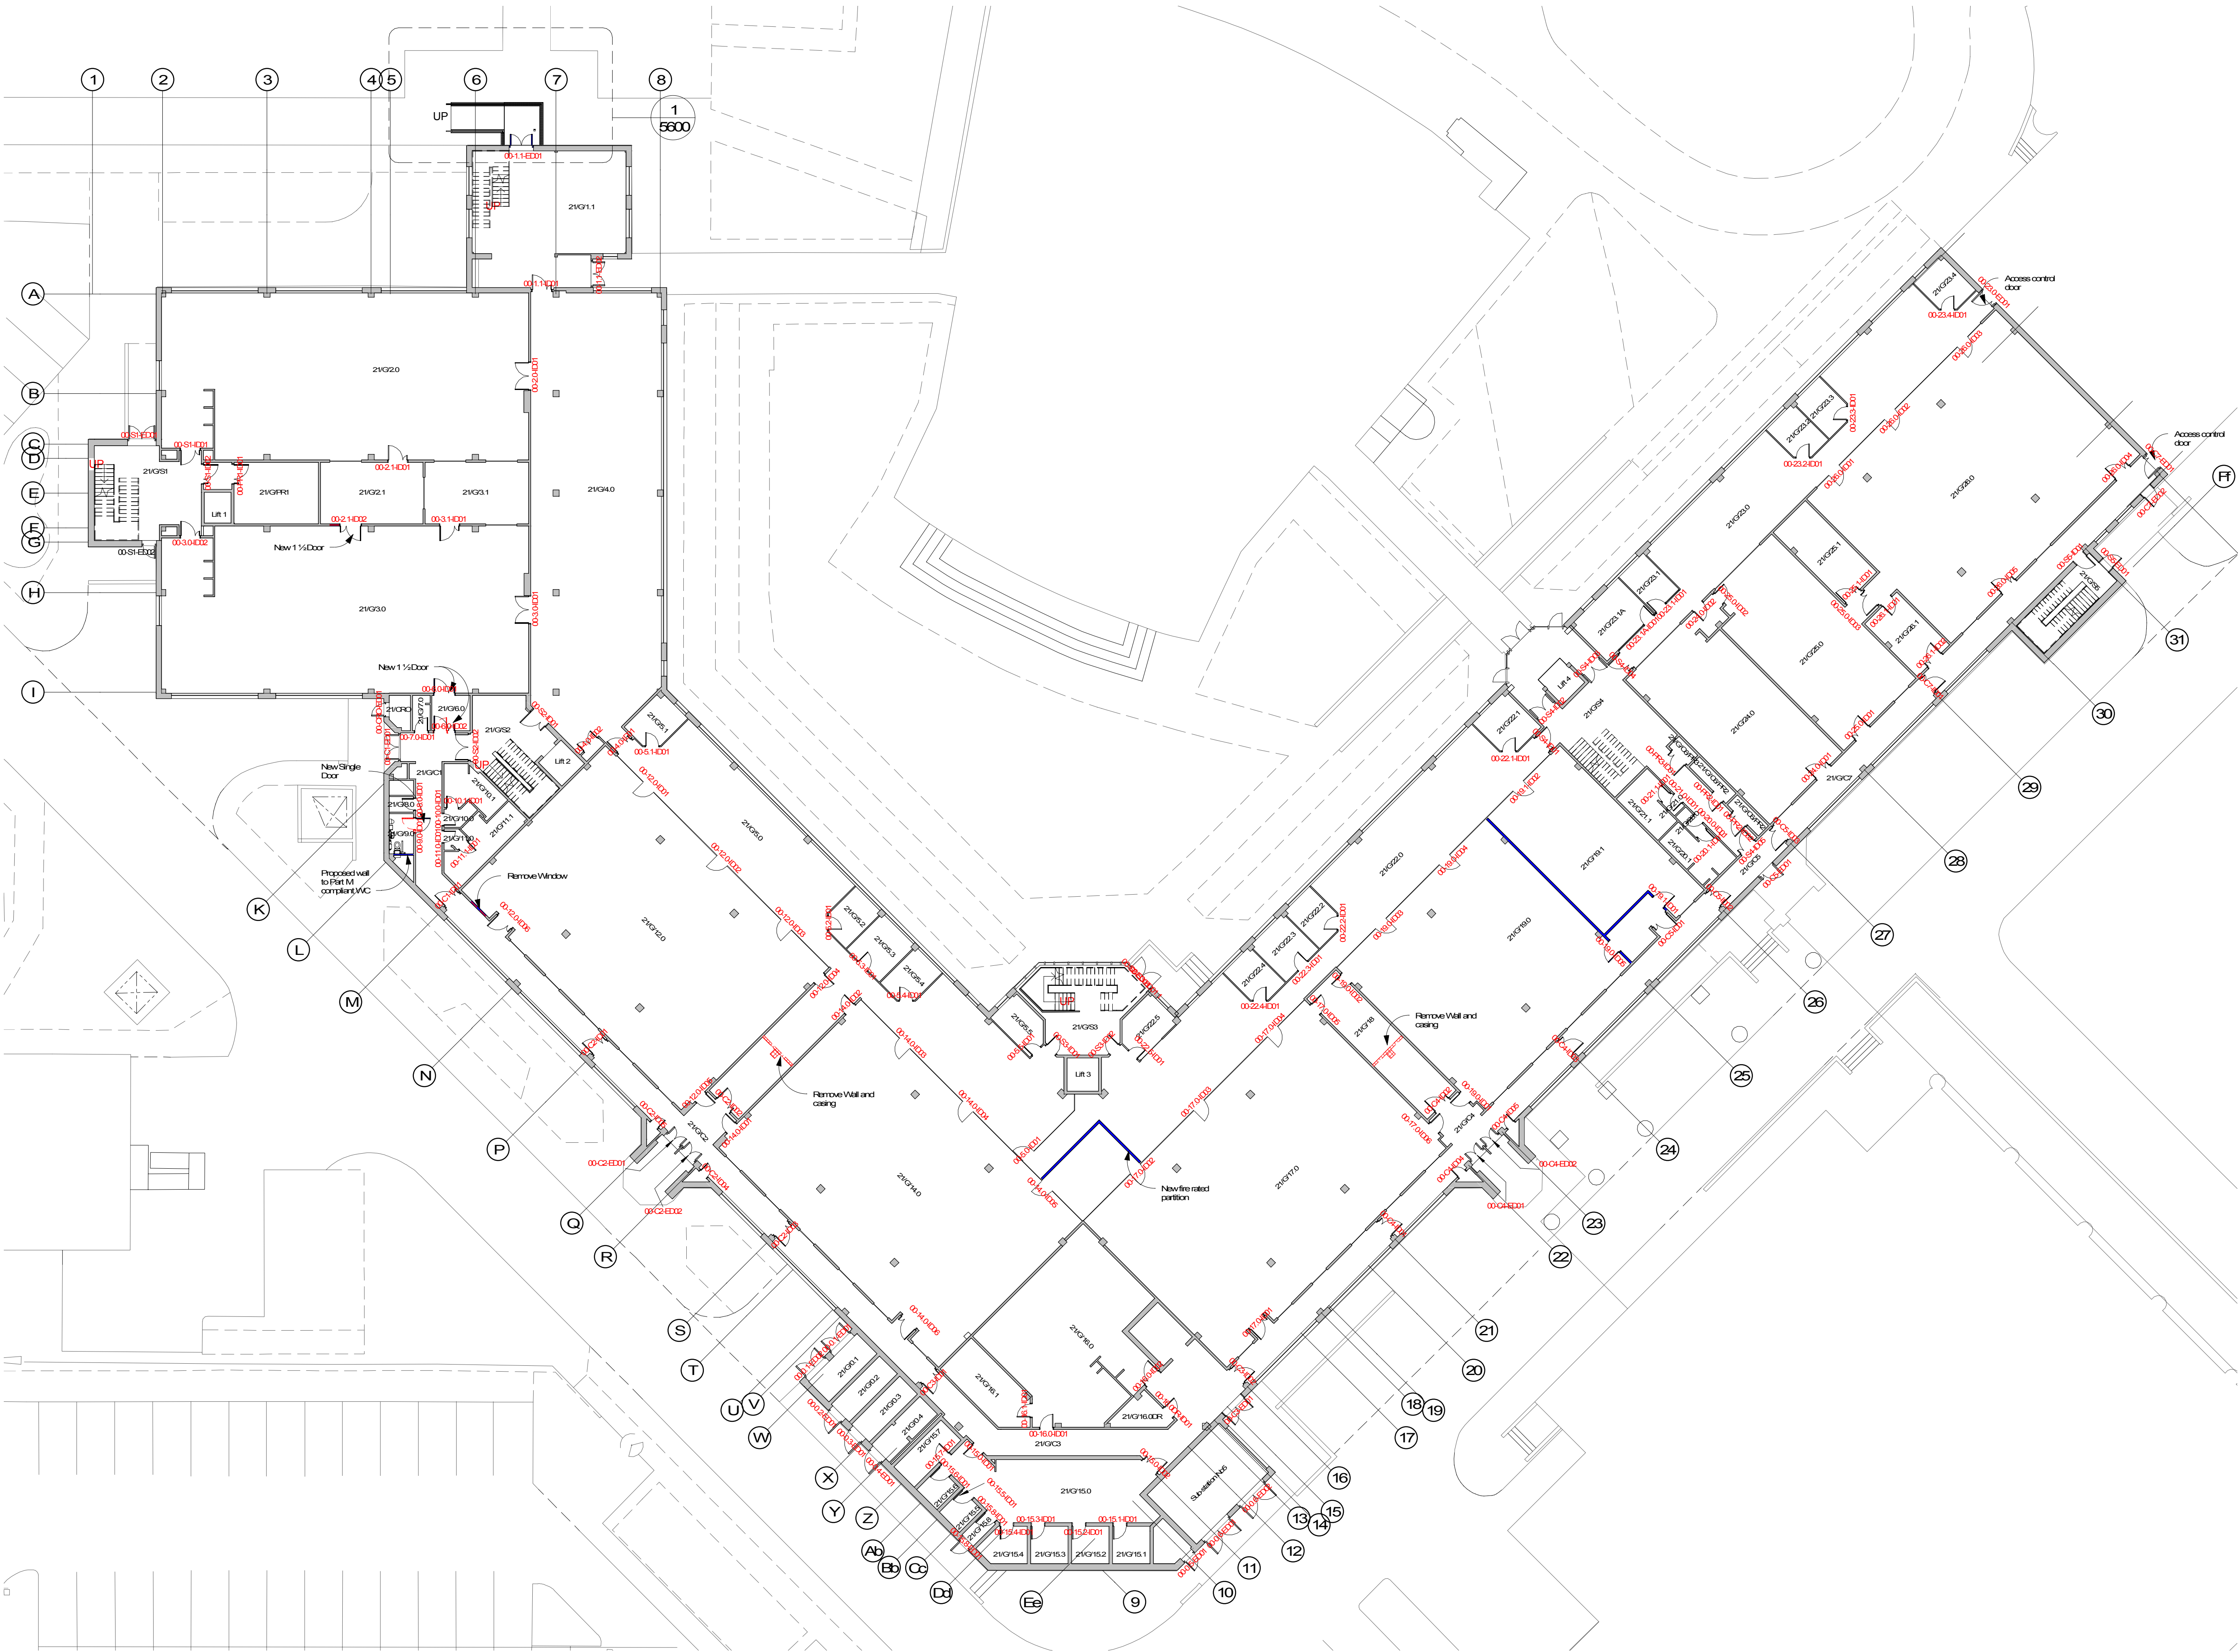

NO DIMENSIONS TO BE SCALED FROM THIS DRAWING

CDM - RESIDUAL HAZARDS The following are considered to be significant risks relevant to this drawing, which could not be fully mitigated or removed through design:

Phasing Legend

1:200

Existing works to be demolished onsite

Proposed building works

P03 - Added door numbers to plans.	23.09.20	AIM	C
P02 - Updated room 21/G/19.0 to show new partition and doors.	18.09.20	AIM	CW
P01 - First issue.	16.09.20	AIM	CW
Revision	Date	Dn	Chk
This document references the following files:			
Reference Name	Status	Revision	
CH4052-B2-ZZ-V8-A-0002	S2	P03	

Client
Cherwood Campus

Project
Cherwood Campus

Drawing Title
Plan-Prop-00

Suitability Status
S2 - Suitable for Information

Job No.	Scale	Size	Rev
201043	1:200	@A1	P03

Drawing Number
CHA052-PEV-B2-00-DR-A-1200

Client Code	Originator	Zone	Level	Type	Role	Number
-------------	------------	------	-------	------	------	--------

**PICK
EVERARD**

T:0345 045 0350 www.pick-everard.co.uk
This drawing is issued for the sole and exclusive use of the intended recipient and is subject to copyright in favour of Pick Everard. Pick Everard does not accept any responsibility or liability whatsoever for its use by a person other than the intended recipient.